


F.A.P. RTE.	SECTION	COUNTY	TOTAL SHEETS	SHEET NO.
312	101-2(RS-1,N-1)	ALEXANDER	189	181
STA. +080.00		TO STA. +095.00		
FED. ROAD DIST. NO.		ILLINOIS FED. AID PROJECT		

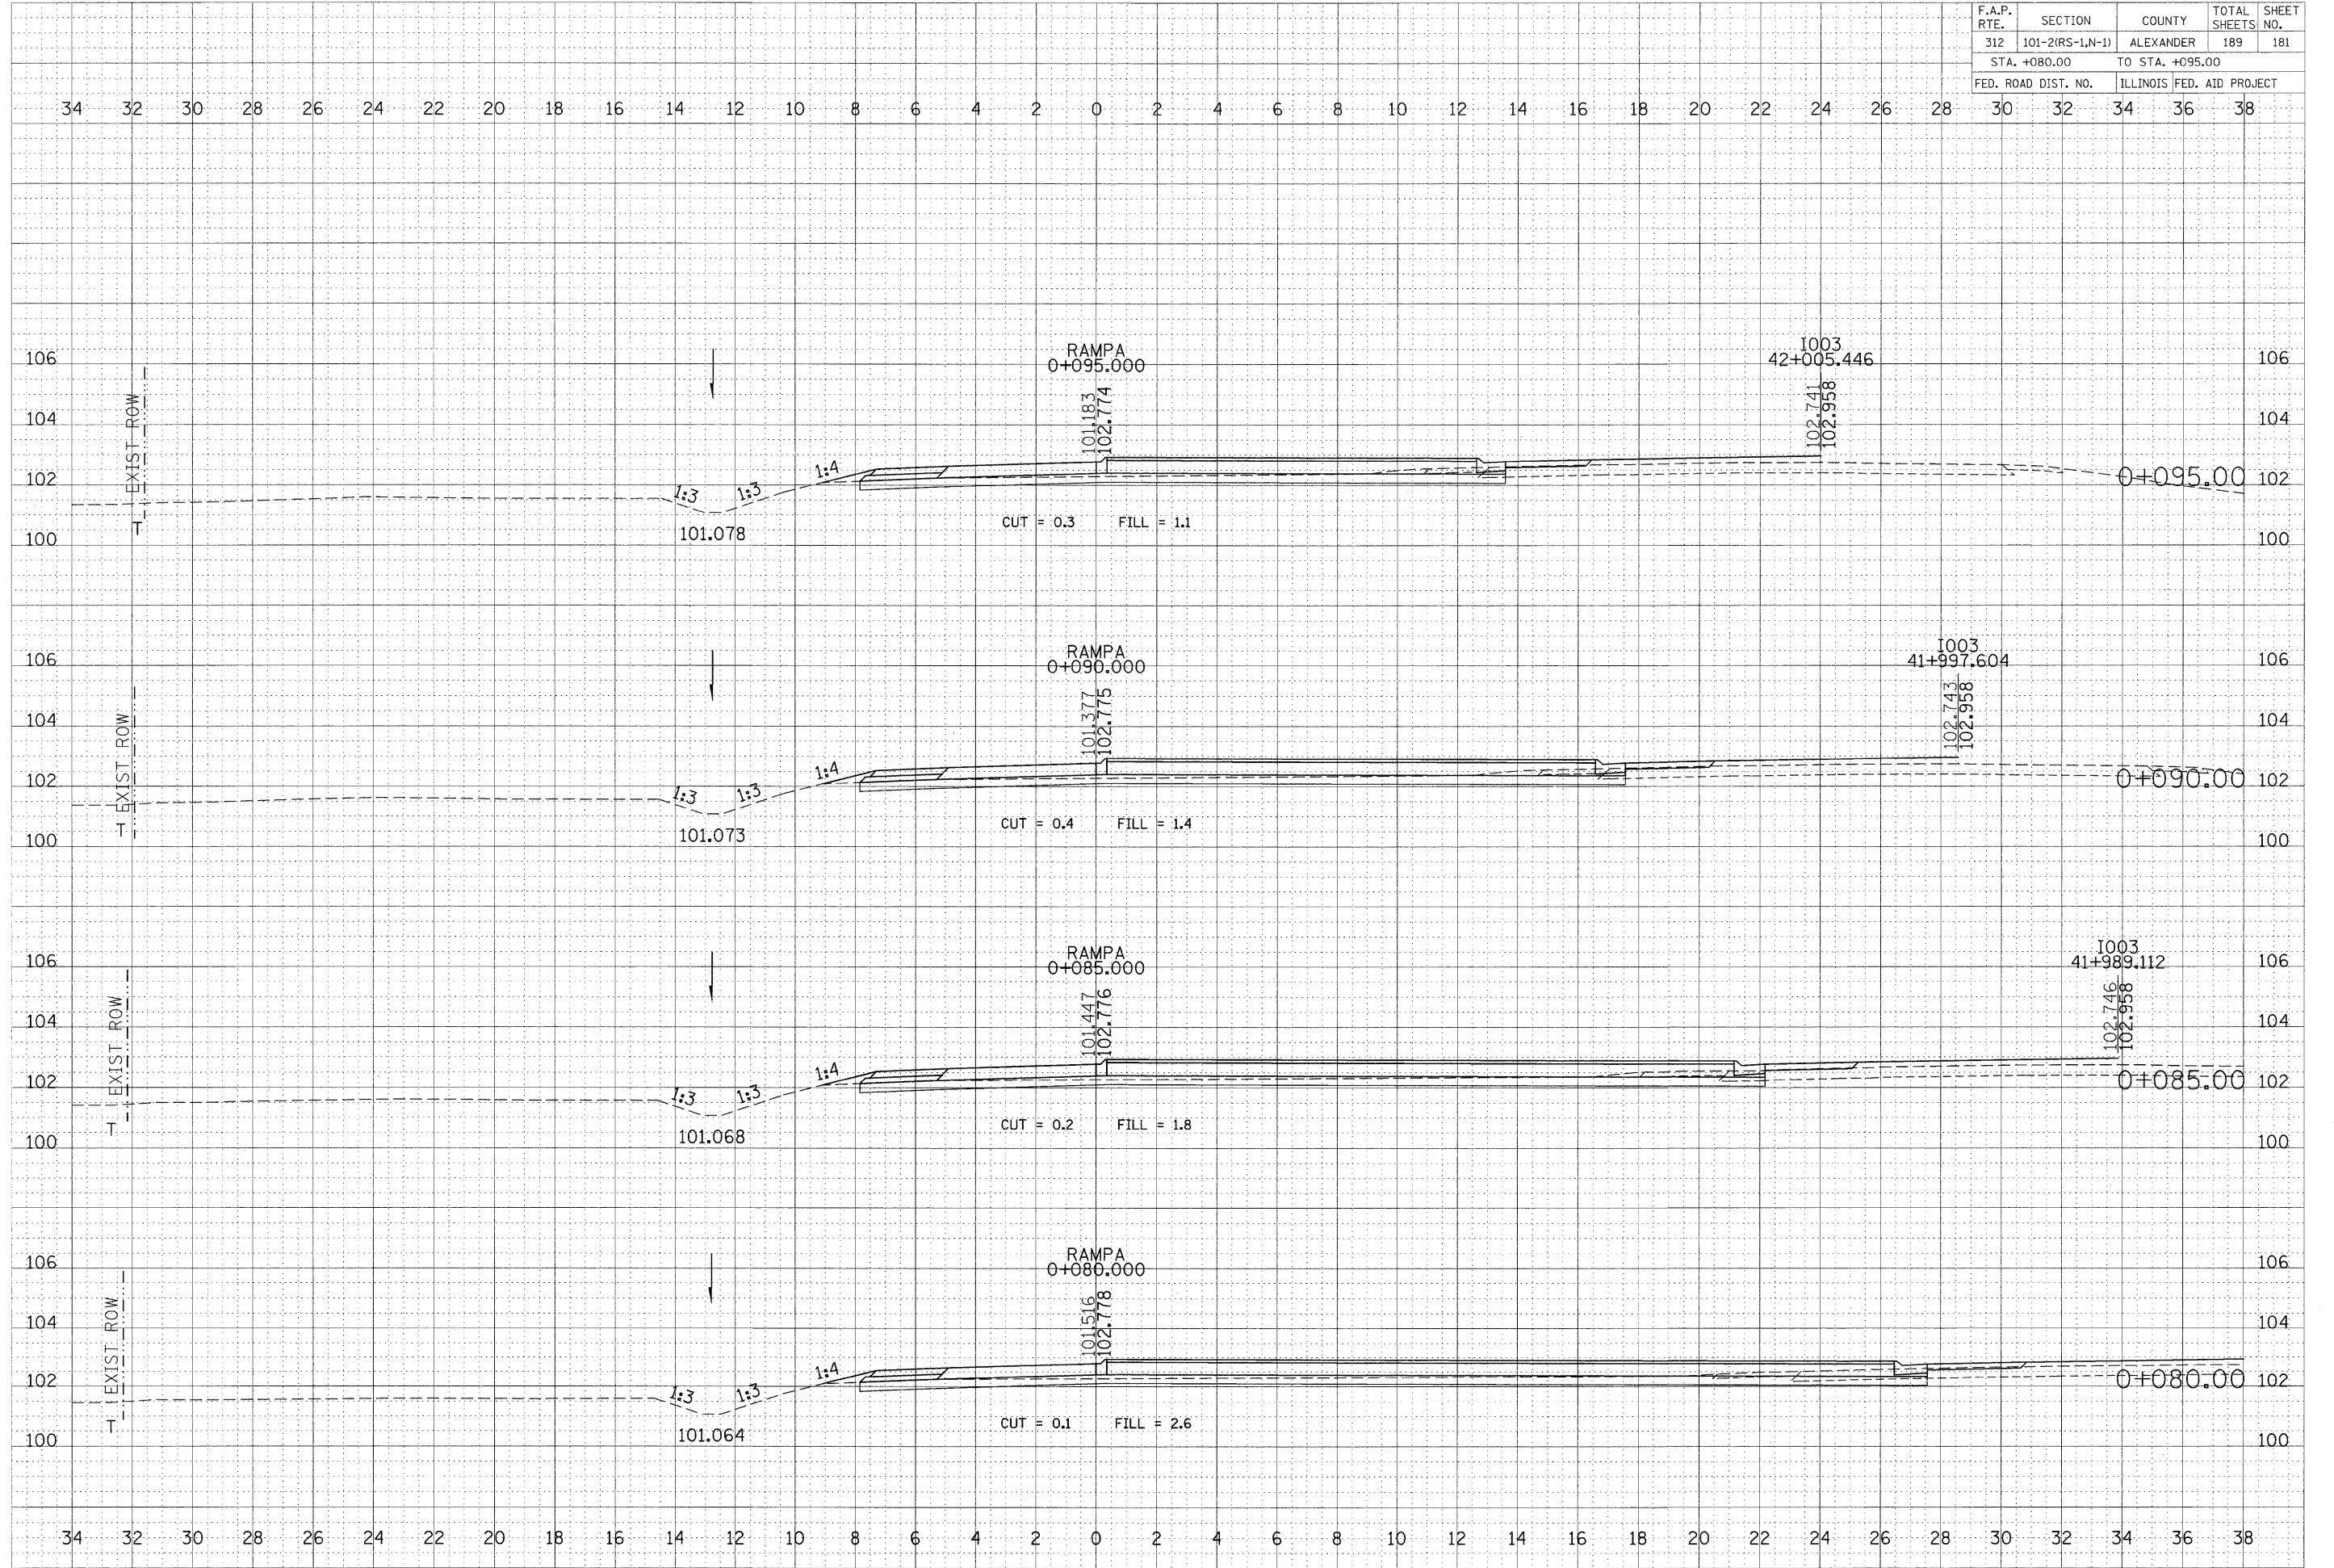

Ramp A: STA 0+080.00 TO STA 0+095.00

DATE: _____ BY: _____
 SURVEYED: _____ PLOTTED: _____
 SURVEY: _____ NOTE BOOK: _____
 NO. _____ AREAS CHECKED: _____

DATE: _____ BY: _____
 SURVEYED: _____ PLOTTED: _____
 SURVEY: _____ NOTE BOOK: _____
 NO. _____ AREAS CHECKED: _____

PLOT DATE = 9/17/2009
 FILE NAME = c:\np\work\p\m\DOT\LEFT\CH01\CH01.dwg
 PLOT SCALE = 100.0000 m / M.
 USER NAME = leftwchd1