


F.A.P. RTE.	SECTION	COUNTY	TOTAL SHEETS	SHEET NO.
312	101-2(RS-1,N-1)	ALEXANDER	189	184
STA. 9+920.00		TO STA. 9+940.00		
FED. ROAD DIST. NO.	ILLINOIS	FED. AID PROJECT		
14	16	18		

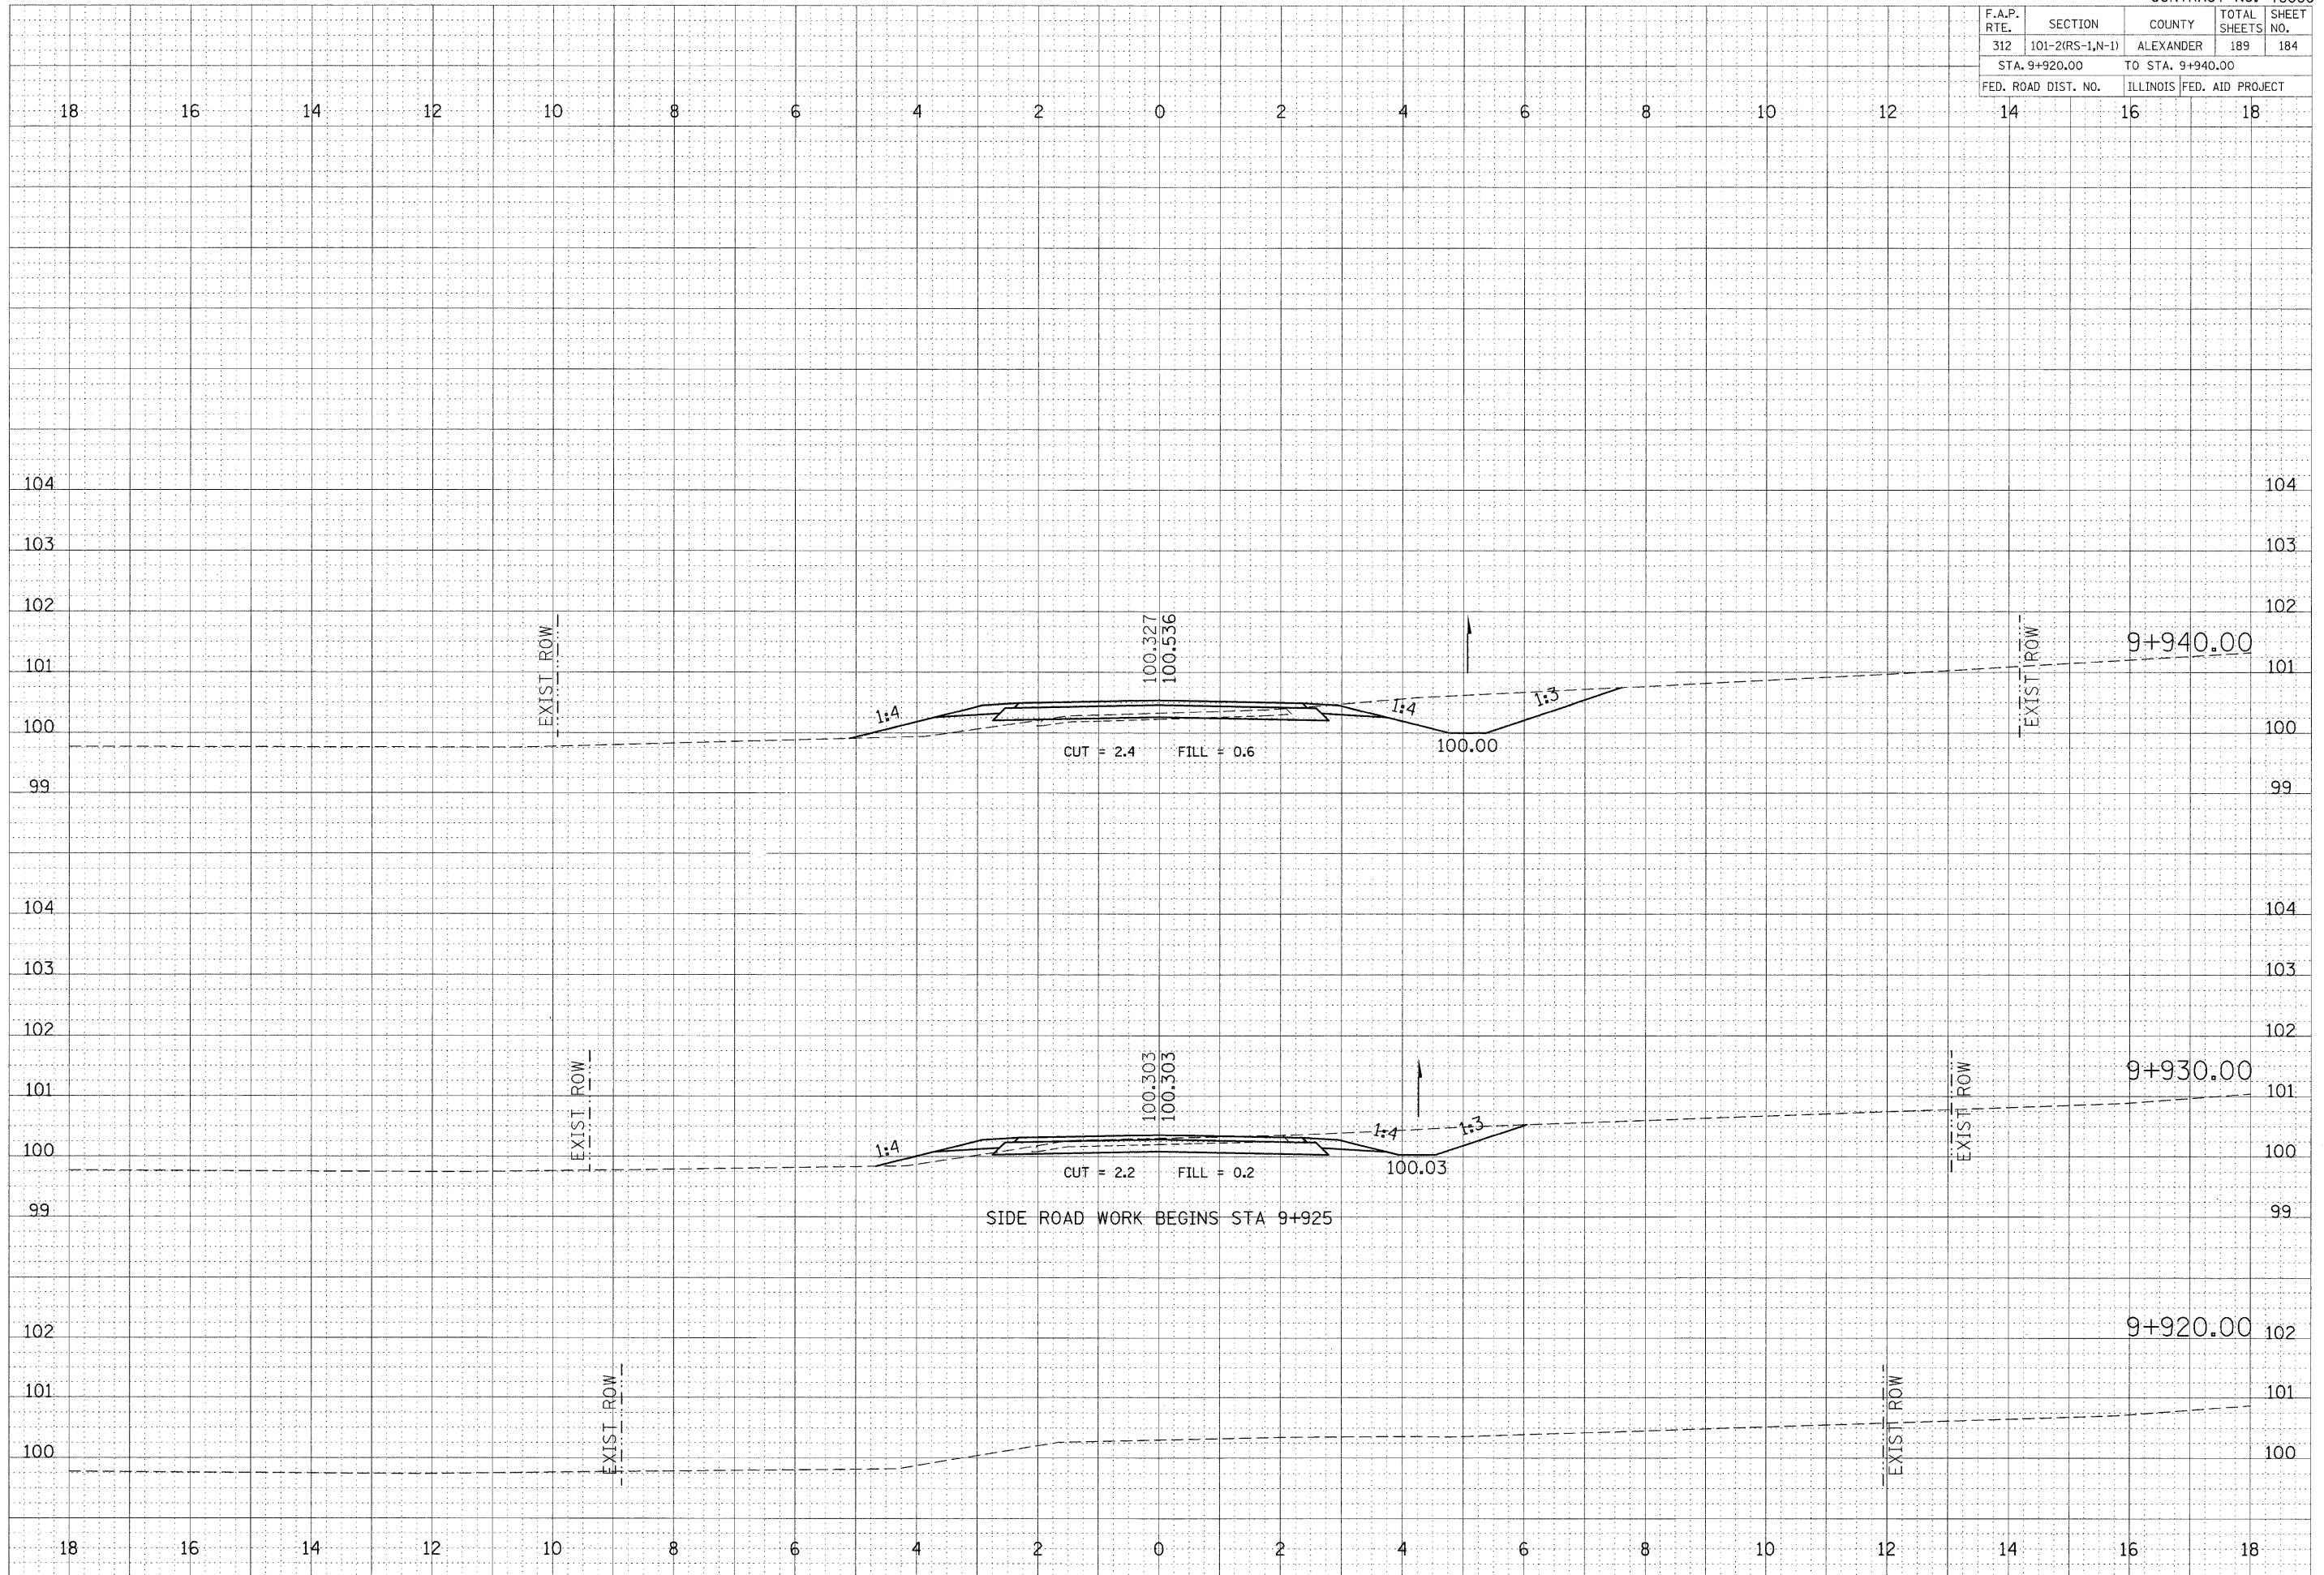

BY	DATE

SURVEYED _____
 PLOTTED _____
 CHECKED _____
 AREAS CHECKED _____
 NO. _____

BY	DATE

ORIGINAL SURVEY _____
 PLOTTED _____
 CHECKED _____
 AREAS CHECKED _____
 NO. _____

PLOT DATE = 9/17/2009
 FILE NAME = c:\pwwork\m\1001\LEFT\MICHELLE.DWG
 PLOT SCALE = 1/8" = 10'-0"
 USER NAME = jefarland