


F.A.P. RTE.	SECTION	COUNTY	TOTAL SHEETS	SHEET NO.
312	101-2(RS-1,N-1)	ALEXANDER	189	187
STA. 10+028.27		TO STA. 10+030.00		
FED. ROAD DIST. NO.		ILLINOIS	FED. AID PROJECT	

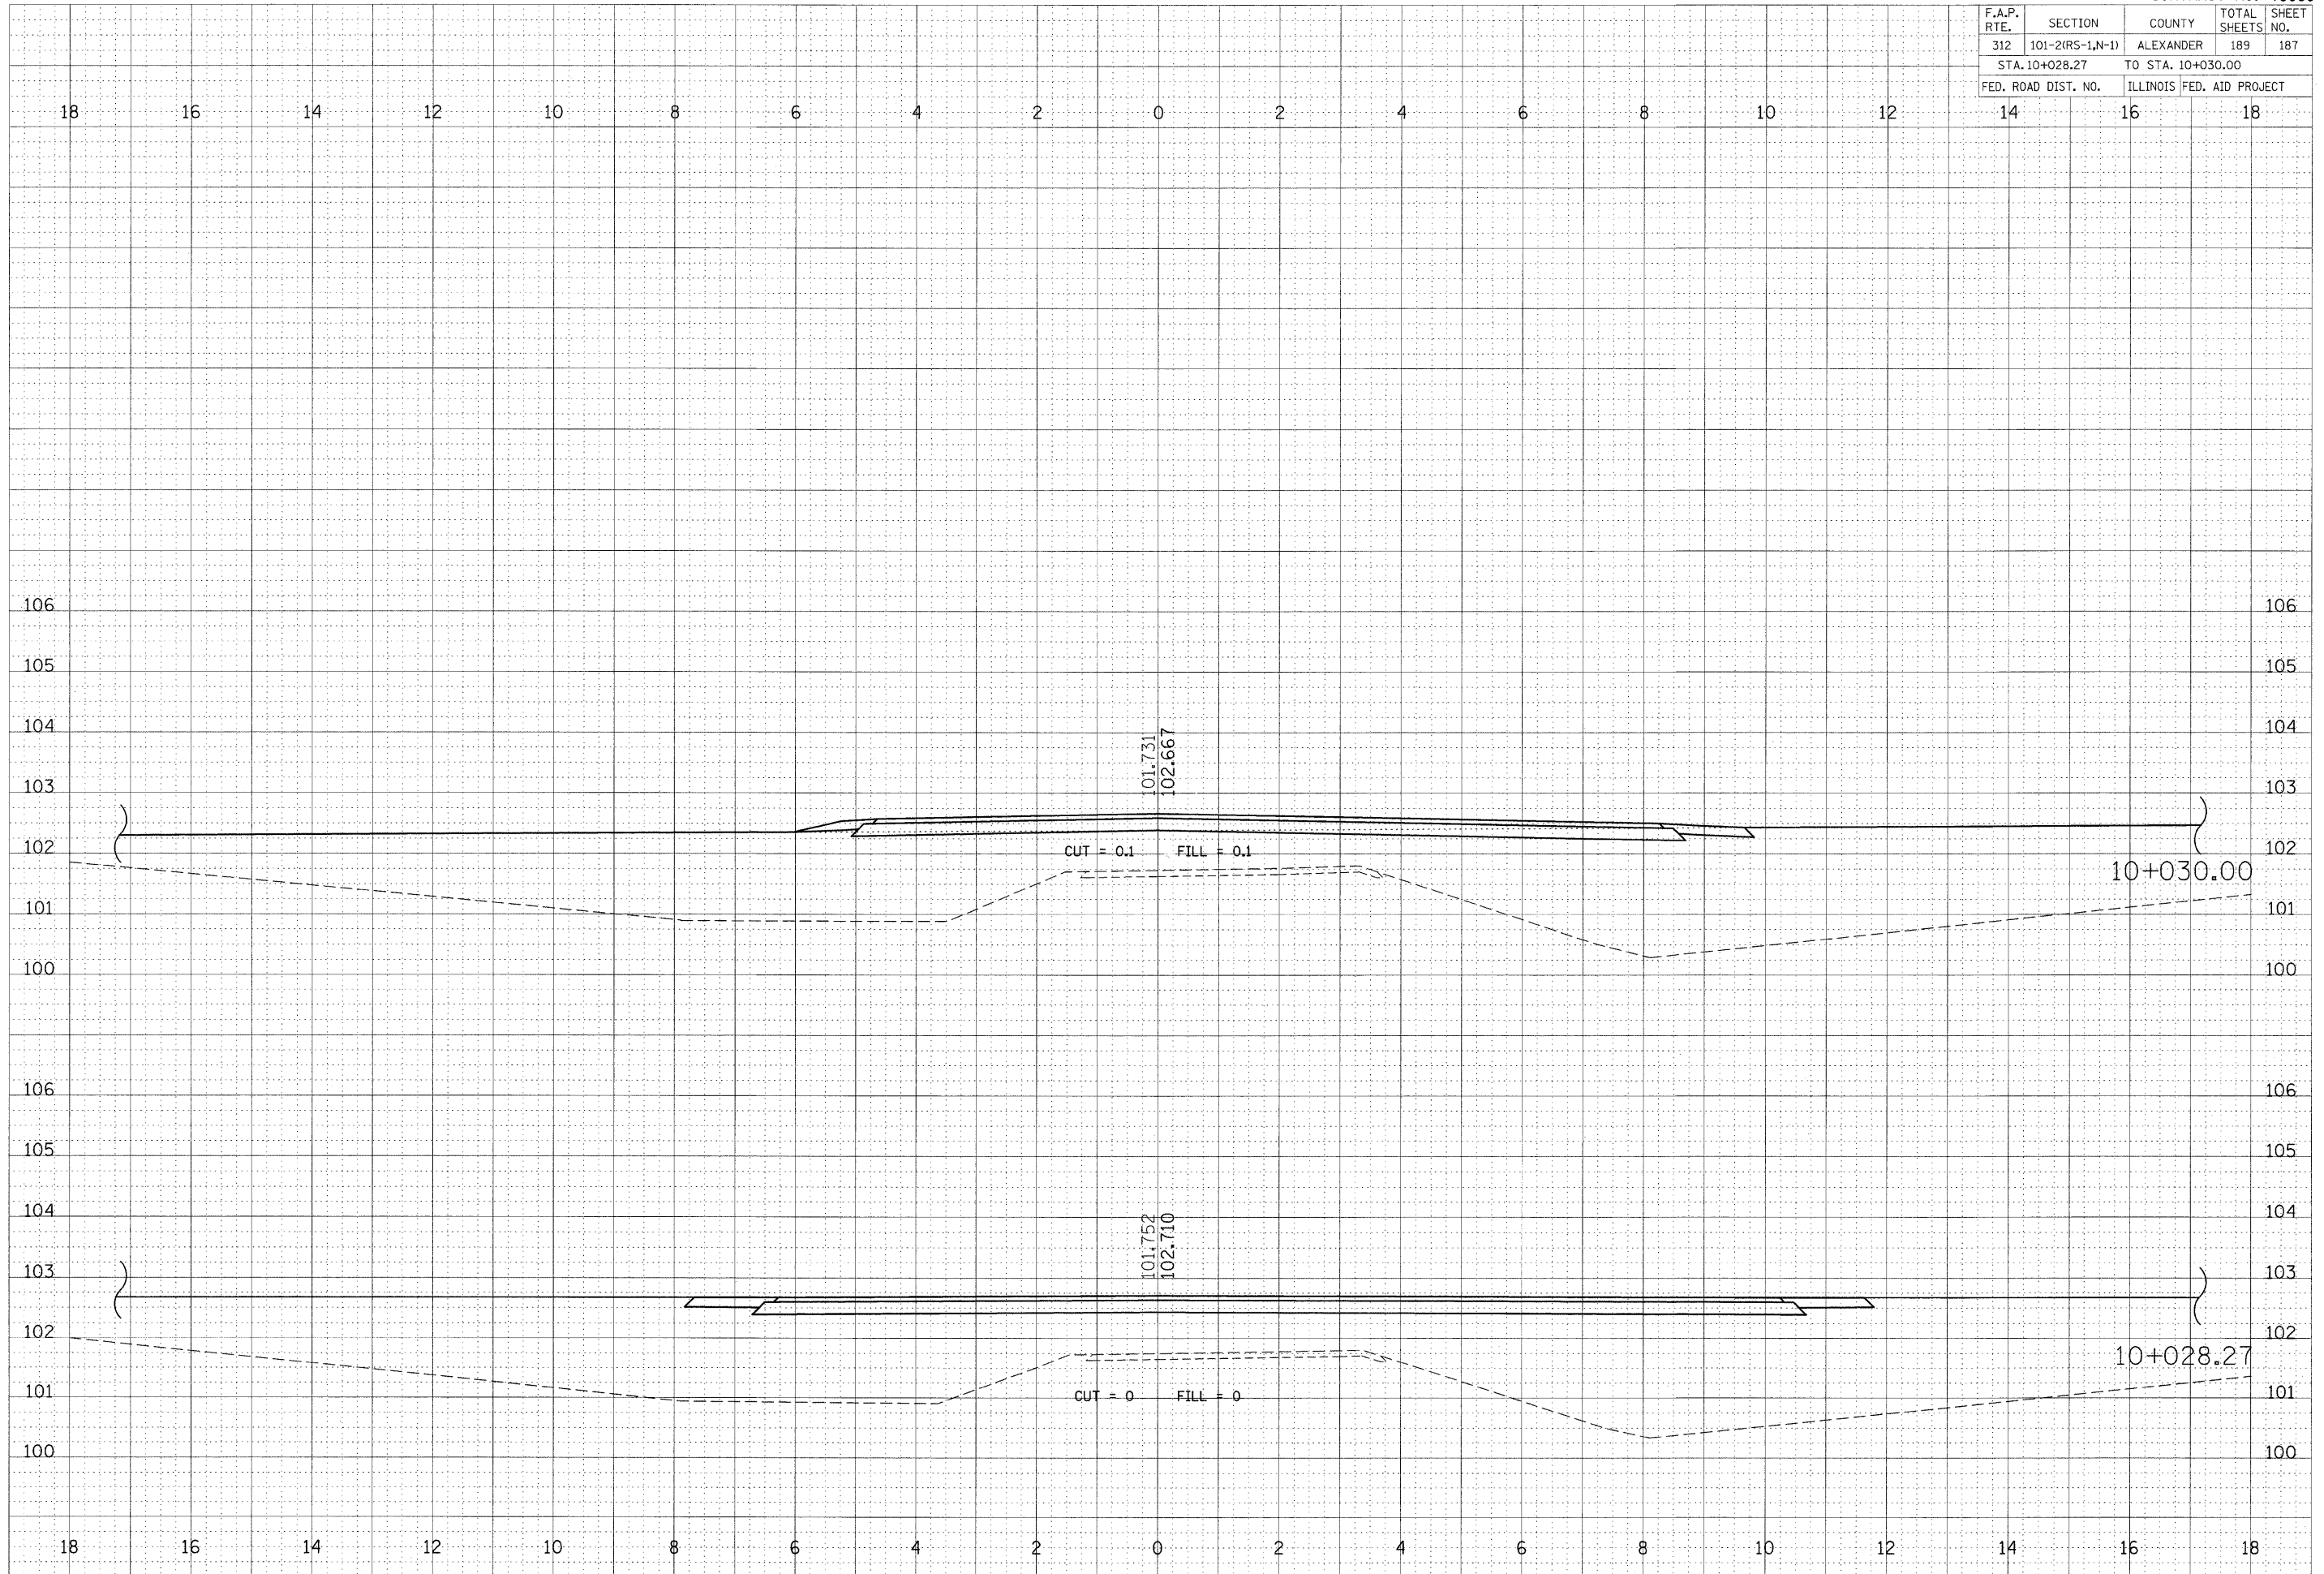

FINAL SURVEY SURVEYED BY DATE
 NOTE BOOK NO. _____
 AREAS CHECKED _____

ORIGINAL SURVEY SURVEYED BY DATE
 FILE NAME = c:\pca\work\p1\1001\LEFT\MCH02\0104\1025999a-0-arad\p1a-c2.mxd
 USER NAME = bcfarcond

PLOT DATE = 9/17/2009
 FILE NAME = c:\pca\work\p1\1001\LEFT\MCH02\0104\1025999a-0-arad\p1a-c2.mxd
 USER NAME = bcfarcond