


F.A.P. RTE.	SECTION	COUNTY	TOTAL SHEETS	SHEET NO.
312	101-2(RS-1,N-1)	ALEXANDER	189	189
STA. 10+070.00		TO STA. 10+090.00		
FED. ROAD DIST. NO.		ILLINOIS FED. AID PROJECT		

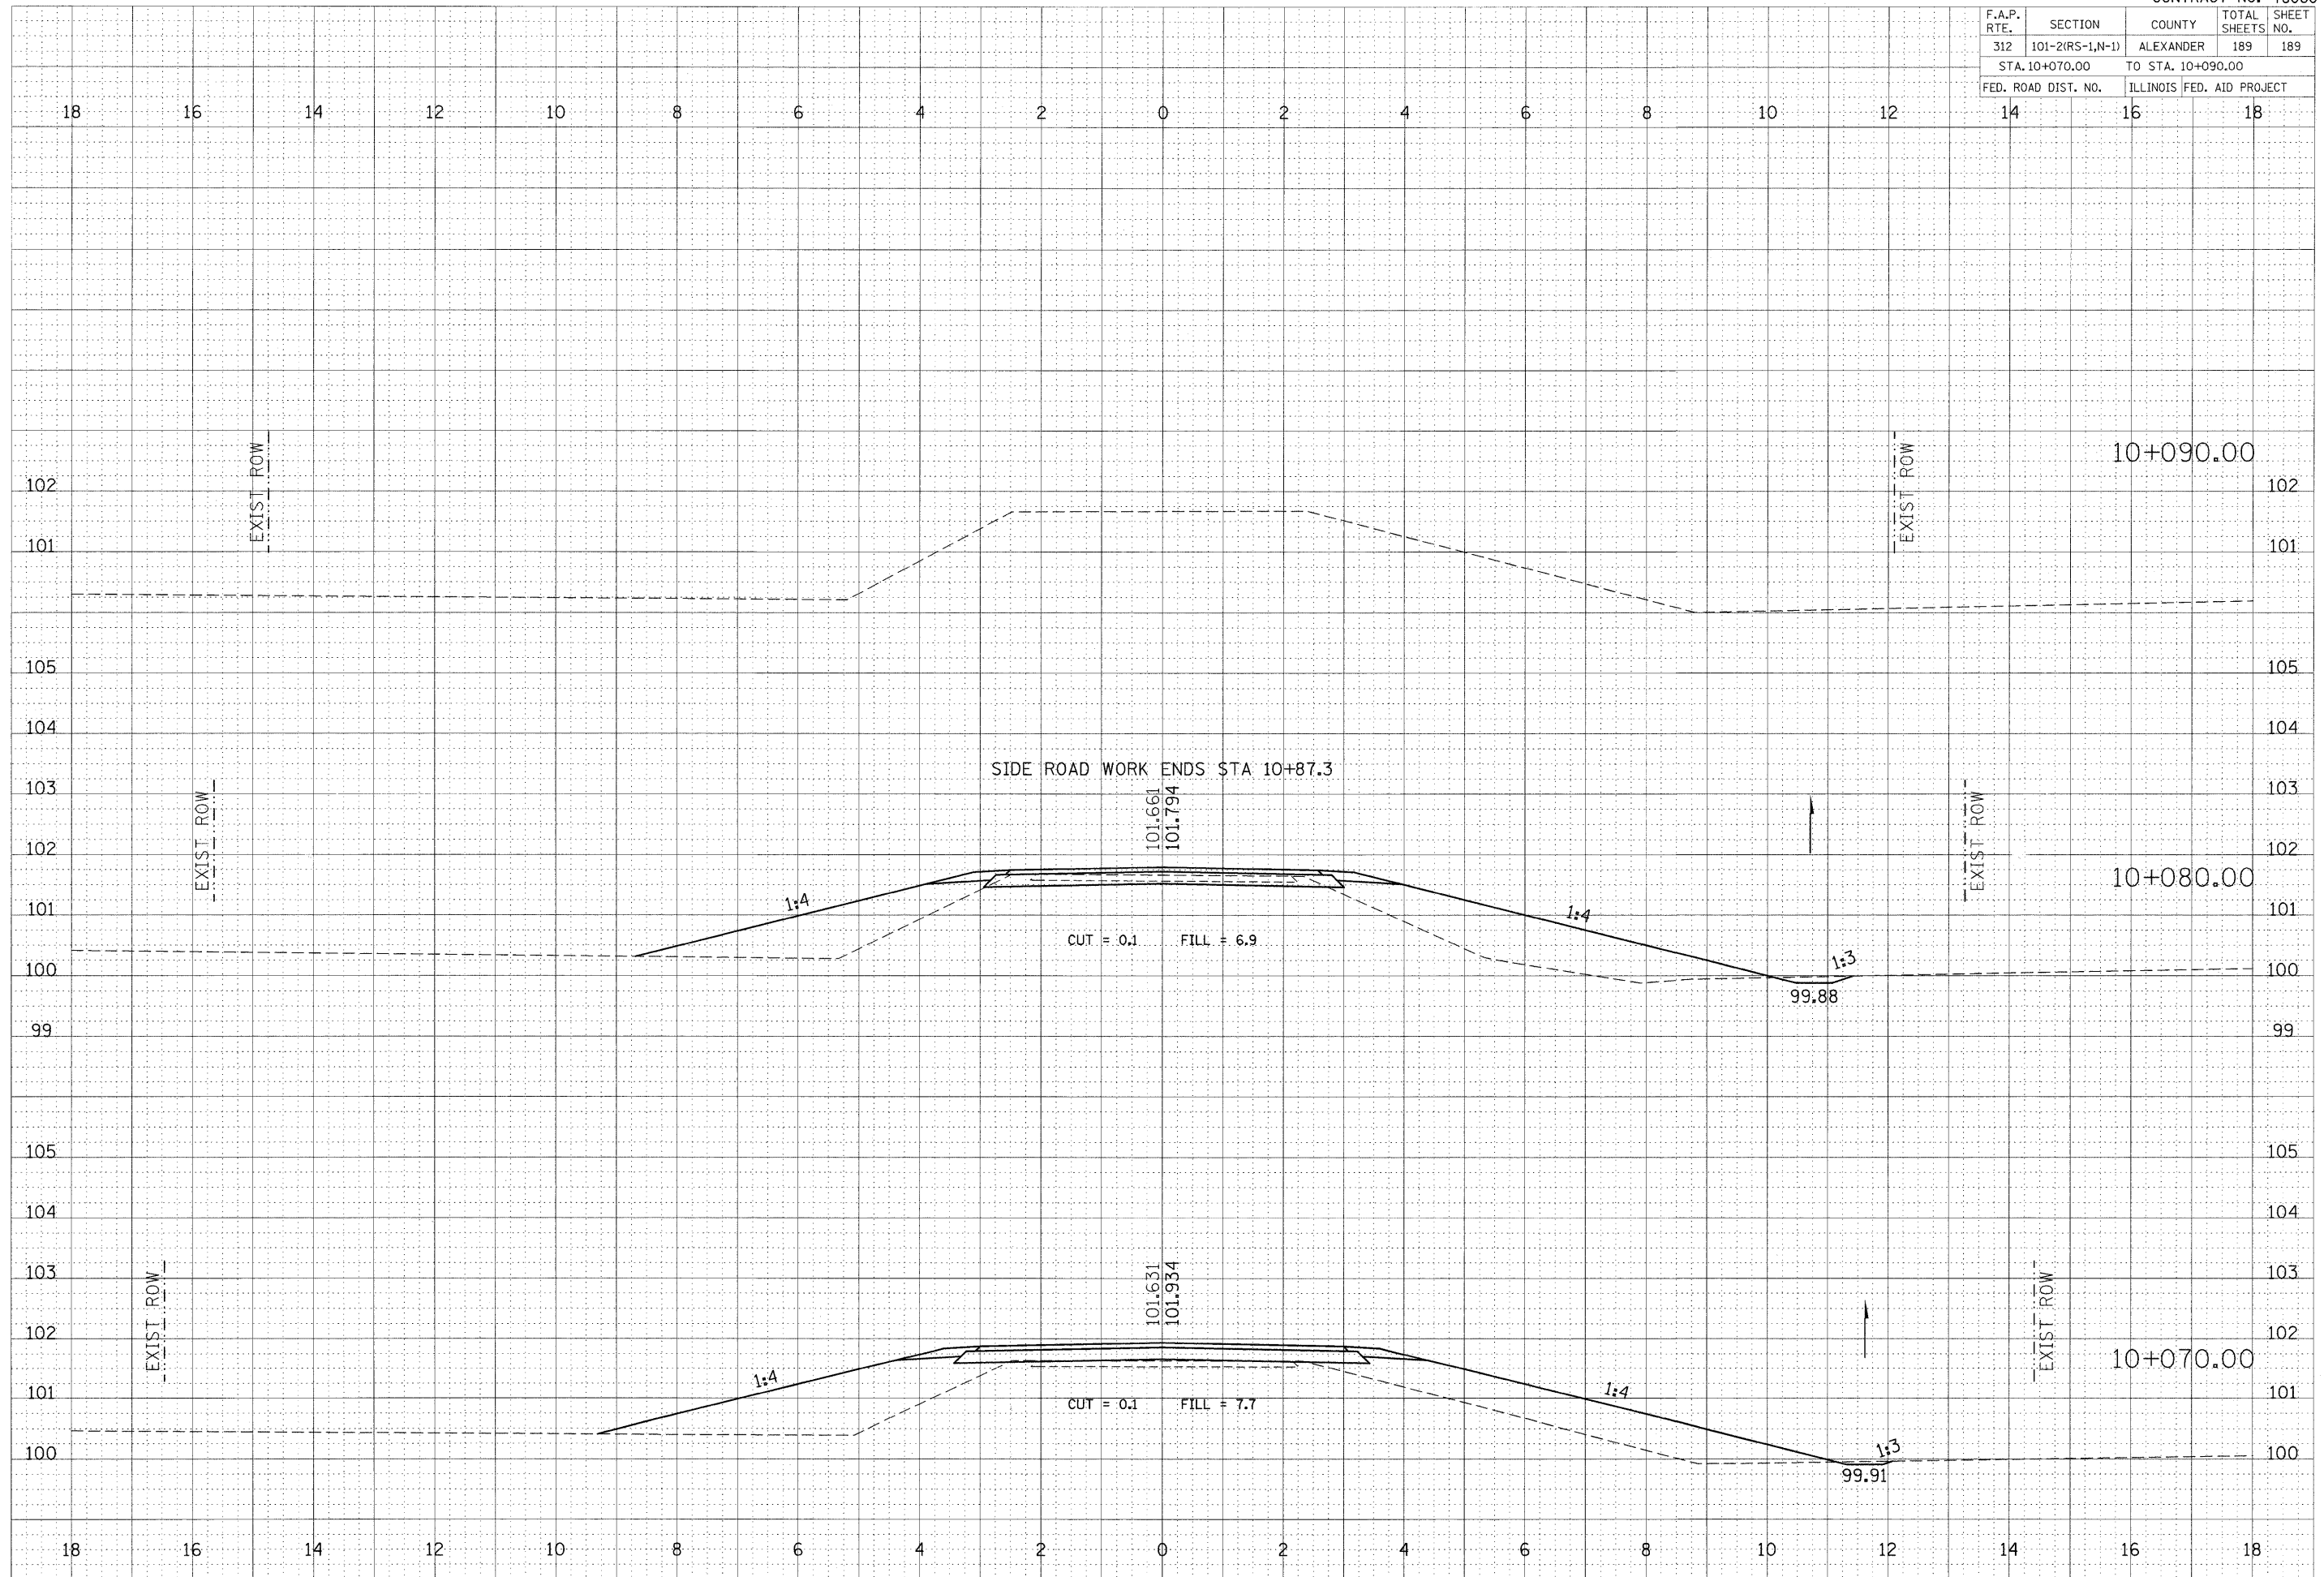

FINAL SURVEY	SURVEYED	BY	DATE
NOTE BOOK	PLOTTED		
NO.	AREAS		
	CHECKED		

ORIGINAL SURVEY	SURVEYED	BY	DATE
FILE NAME	PLOTTED		
USER NAME	AREAS		
	CHECKED		

PLOT DATE = 9/17/2009  
 FILE NAME = c:\p\work\p\m\DOT\LEF\T\CHDL\CHDL.dwg  
 PLOT SCALE = 50.0000 m / M.  
 USER NAME = jertuschdi