


FINAL SURVEY	SURVEYED	BY	DATE
NOTE BOOK NO.	PLOTTED TEMPLATE		
	AREAS CHECKED		

ORIGINAL SURVEY	SURVEYED	BY	DATE
NOTE BOOK NO.	PLOTTED TEMPLATE		
	AREAS CHECKED		

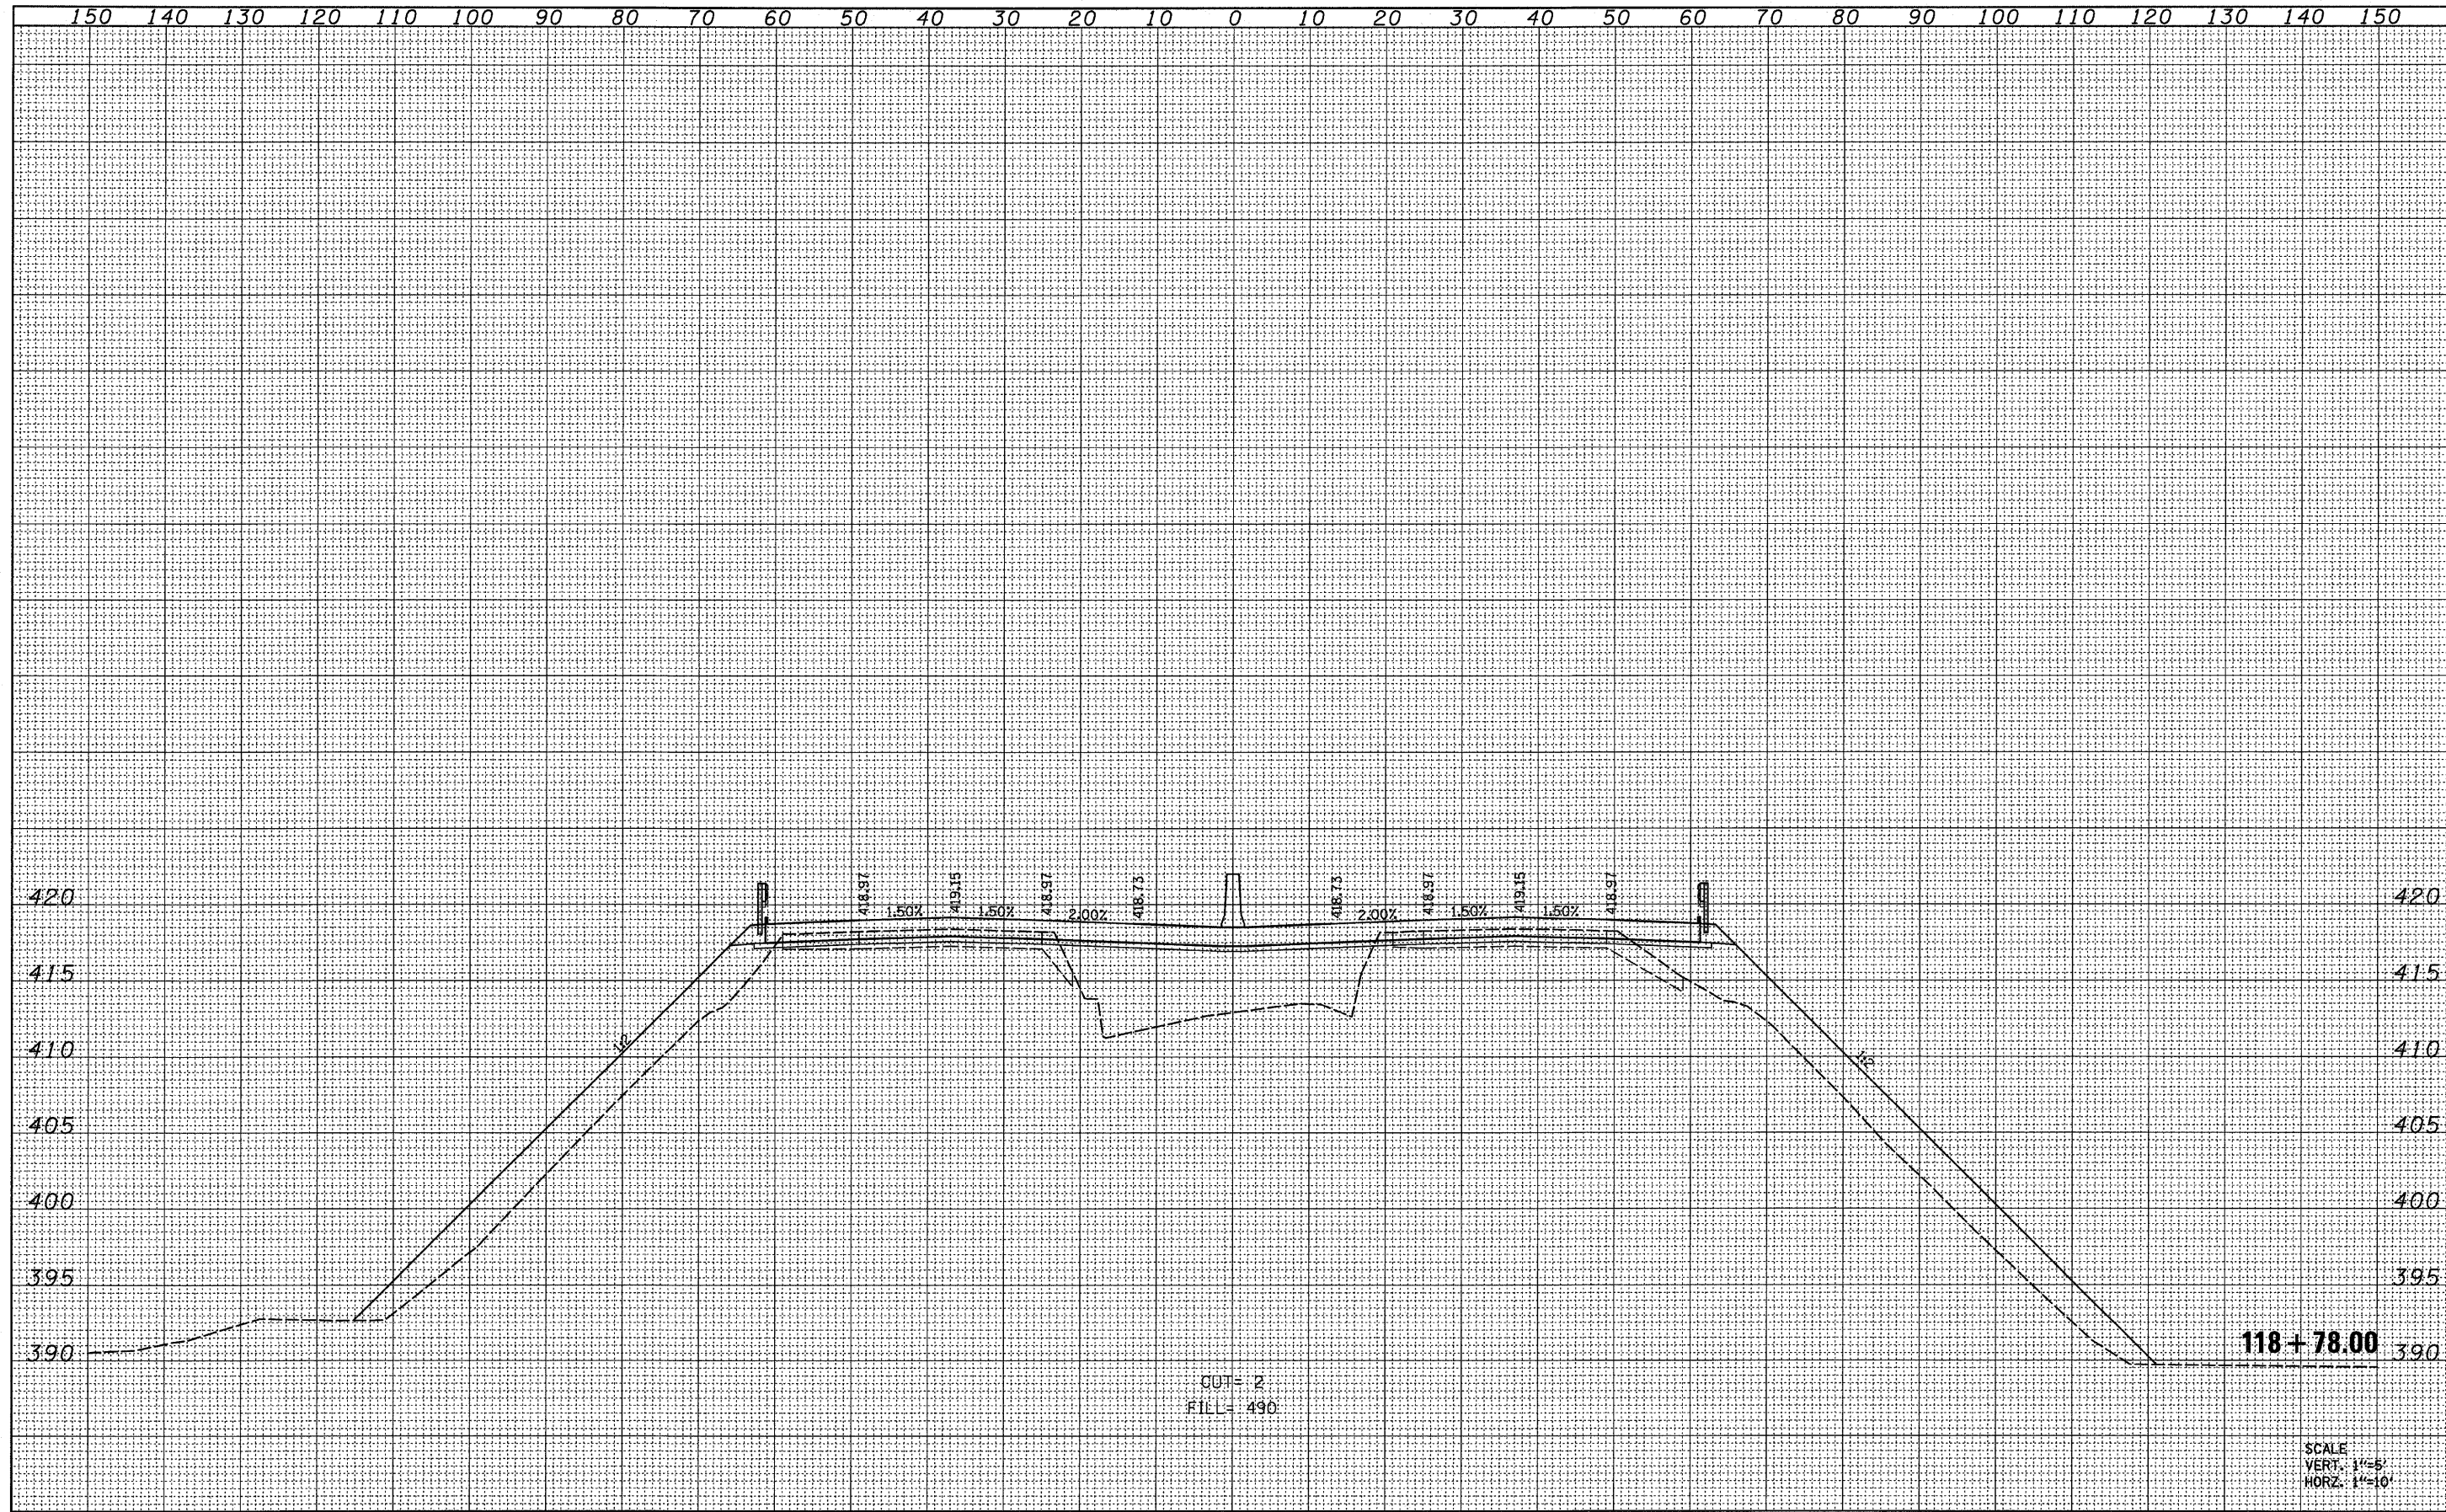

CUT = 2  
FILL = 490

118+78.00

SCALE  
VERT. 1"=5'  
HORZ. 1"=10'

FILE NAME =	USER NAME = msaisgraser	DESIGNED -	REVISED -	<b>STATE OF ILLINOIS DEPARTMENT OF TRANSPORTATION</b>	<b>CROSS SECTIONS I-57 OVER 7TH ST / C&amp;E RAILROAD</b>			F.A.I. RTE.	SECTION	COUNTY	TOTAL SHEETS	SHEET NO.
H:\P\25066p2\Technical_Production\Civil\Microstation\Sec285VB\ssht285vb.dgn	PLLOT SCALE = 10.0000' / IN.	DRAWN -	REVISED -		57	(28-5)VB-1	FRANKLIN	81	70			
PLLOT DATE = 3/15/2010	DATE -	CHECKED -	REVISED -		SCALE: SHEET NO. OF SHEETS STA. 118+78 TO STA. 118+78			FED. ROAD DIST. NO. ILLINOIS FED. AID PROJECT				
		DATE -	REVISED -					CONTRACT NO. 78157				