


FINAL SURVEY	SURVEYED	DATE
NOTE BOOK NO.	PLOTTED	BY
AREAS CHECKED	TEMPLATE	

ORIGINAL SURVEY	SURVEYED	DATE
NOTE BOOK NO.	PLOTTED	BY
AREAS CHECKED	TEMPLATE	

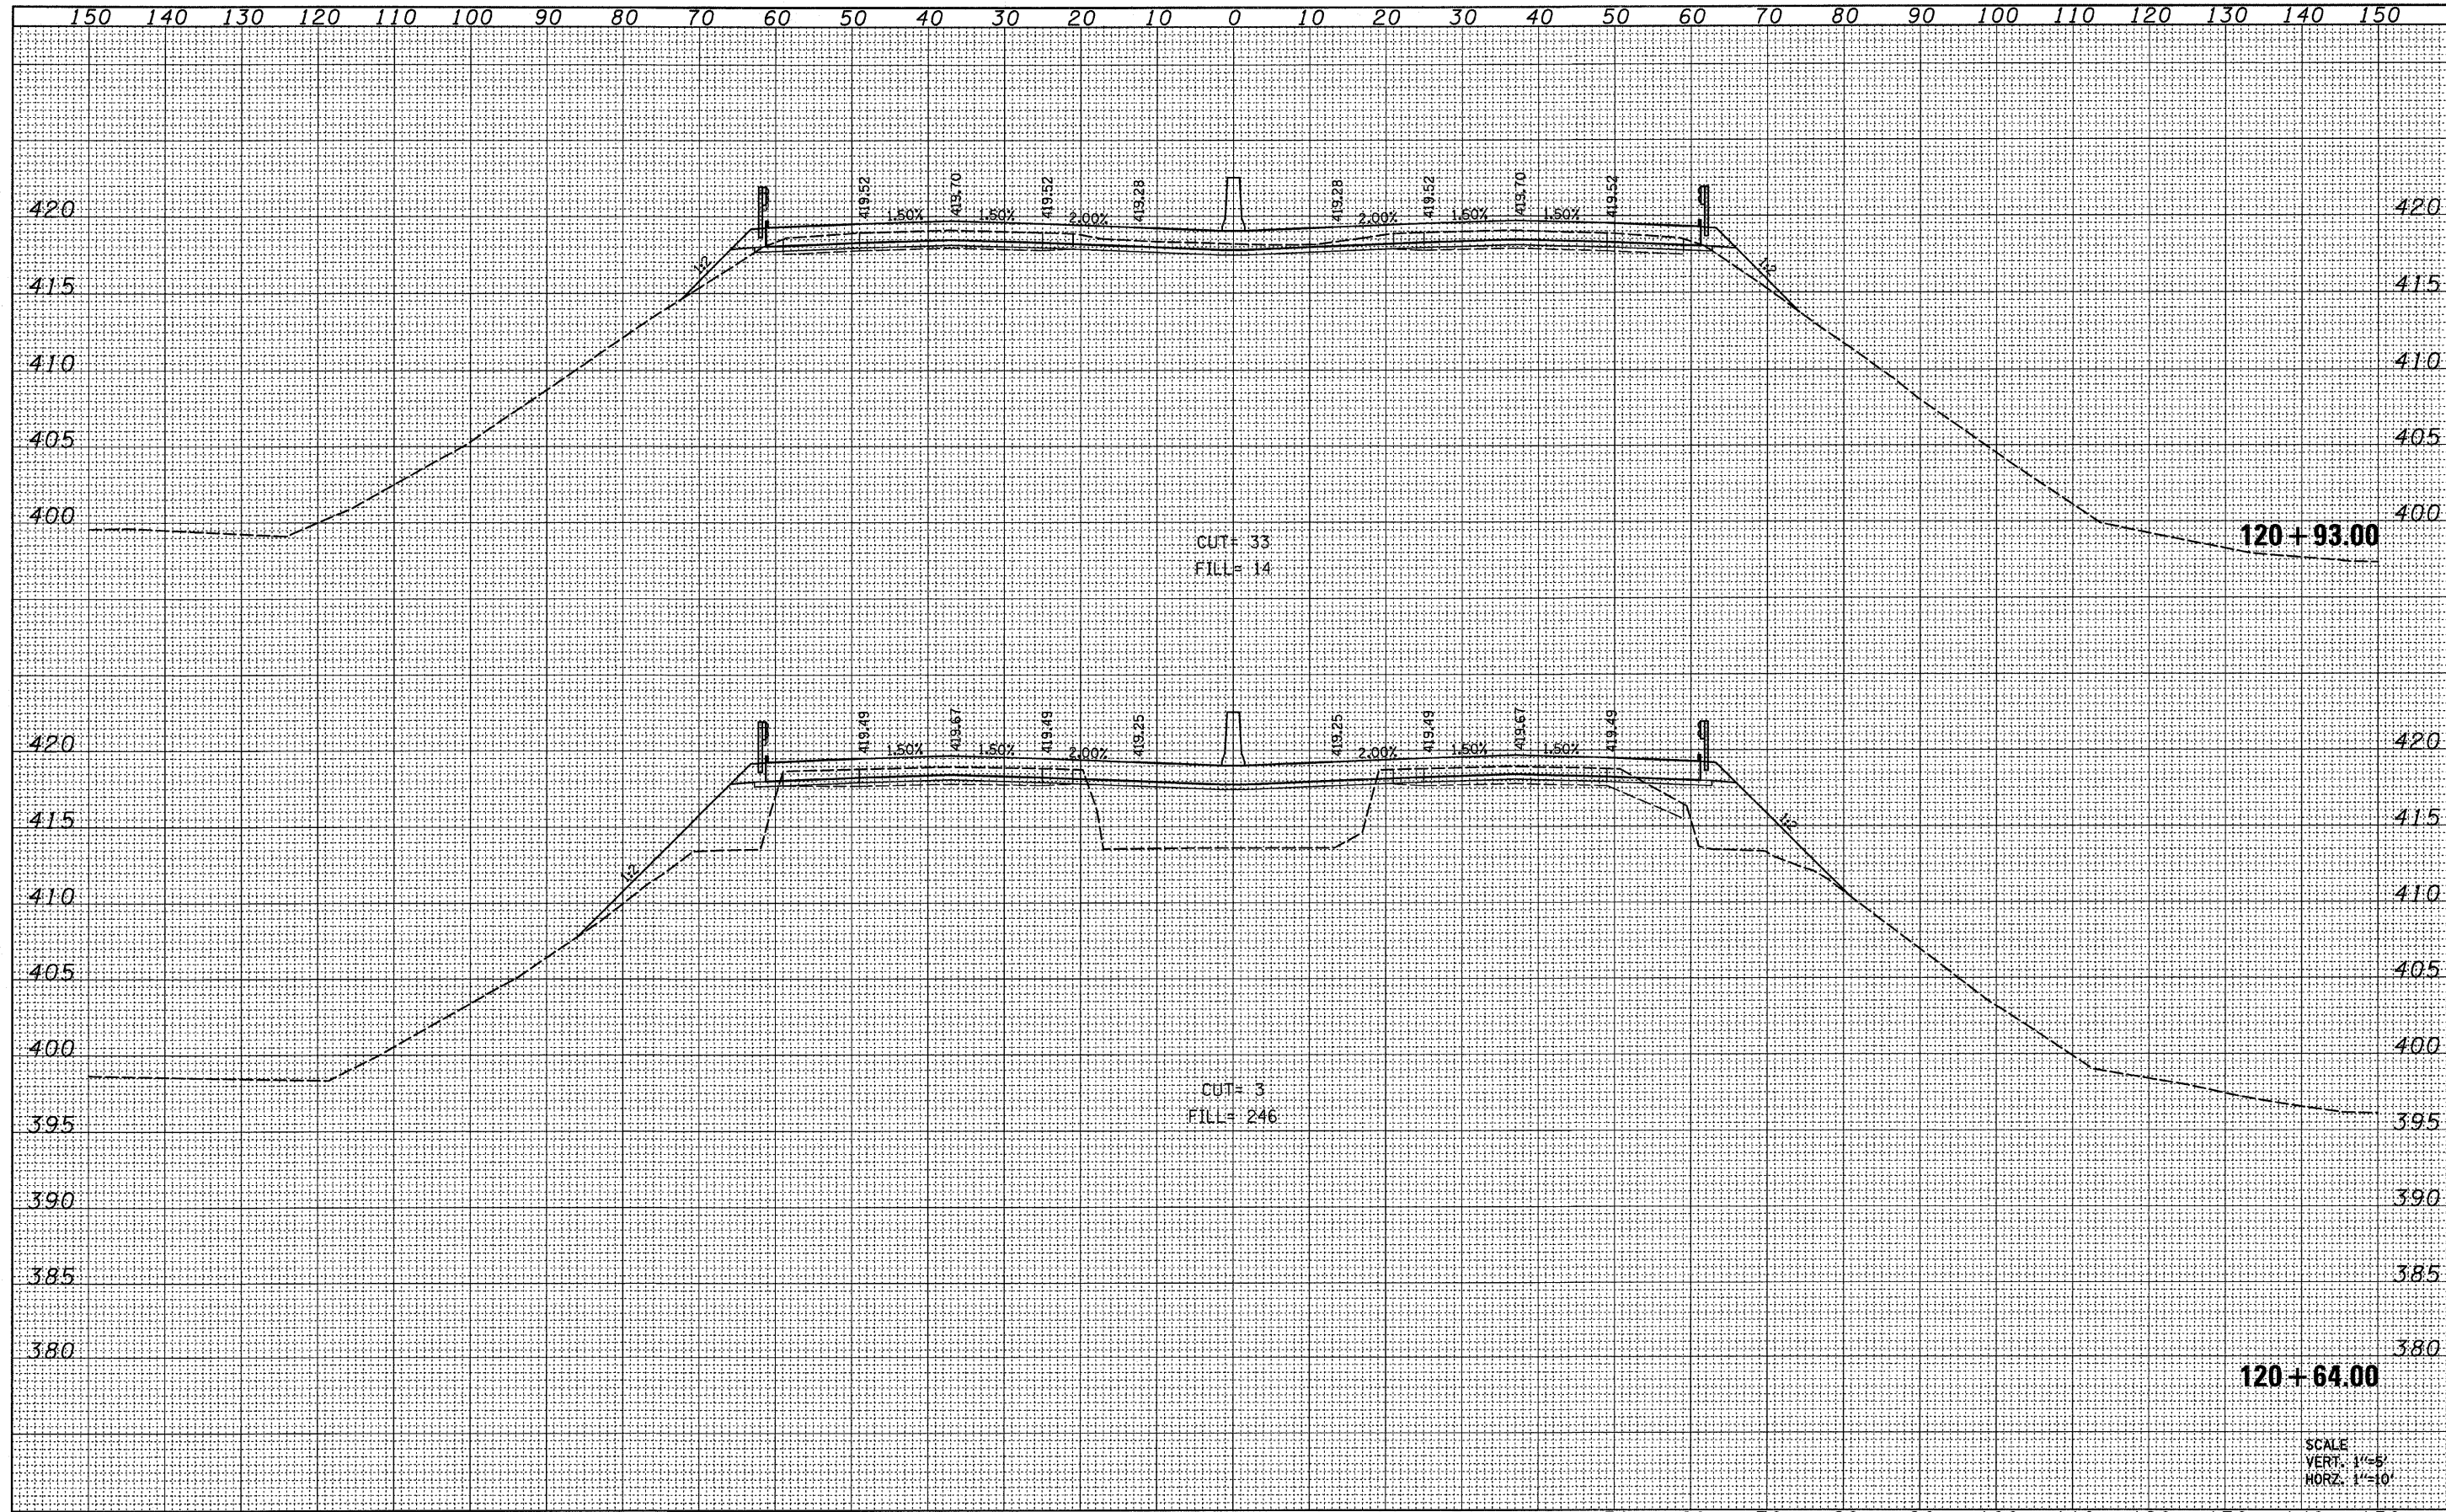

SCALE  
 VERT. 1"=5'  
 HORZ. 1"=10'

FILE NAME = H:\P\25066p2\Technical_Production\Civil\Microstation\Sec285VB\ssht285vb.dgn	USER NAME = maisiegraser	DESIGNED -	REVISED -	<b>STATE OF ILLINOIS DEPARTMENT OF TRANSPORTATION</b>	<b>CROSS SECTIONS I-57 OVER 7TH ST / C&amp;E1 RAILROAD</b>			F.A.I. RTE. 57	SECTION (28-5)VB-1	COUNTY FRANKLIN	TOTAL SHEETS 81	SHEET NO. 71
PLOT SCALE = 10.0000' / IN.	PLOT DATE = 3/15/2010	DRAWN -	REVISED -		SCALE:	SHEET NO.	OF	SHEETS	STA. 120+64 TO STA. 120+93	FED. ROAD DIST. NO.	ILLINOIS FED. AID PROJECT	CONTRACT NO. 78157
		CHECKED -	REVISED -									
		DATE -	REVISED -									