


FINAL SURVEY	SURVEYED	DATE
NOTE BOOK NO.	PLOTTED	BY
AREAS CHECKED	TEMPLATE	

ORIGINAL SURVEY	SURVEYED	DATE
NOTE BOOK NO.	PLOTTED	BY
AREAS CHECKED	TEMPLATE	

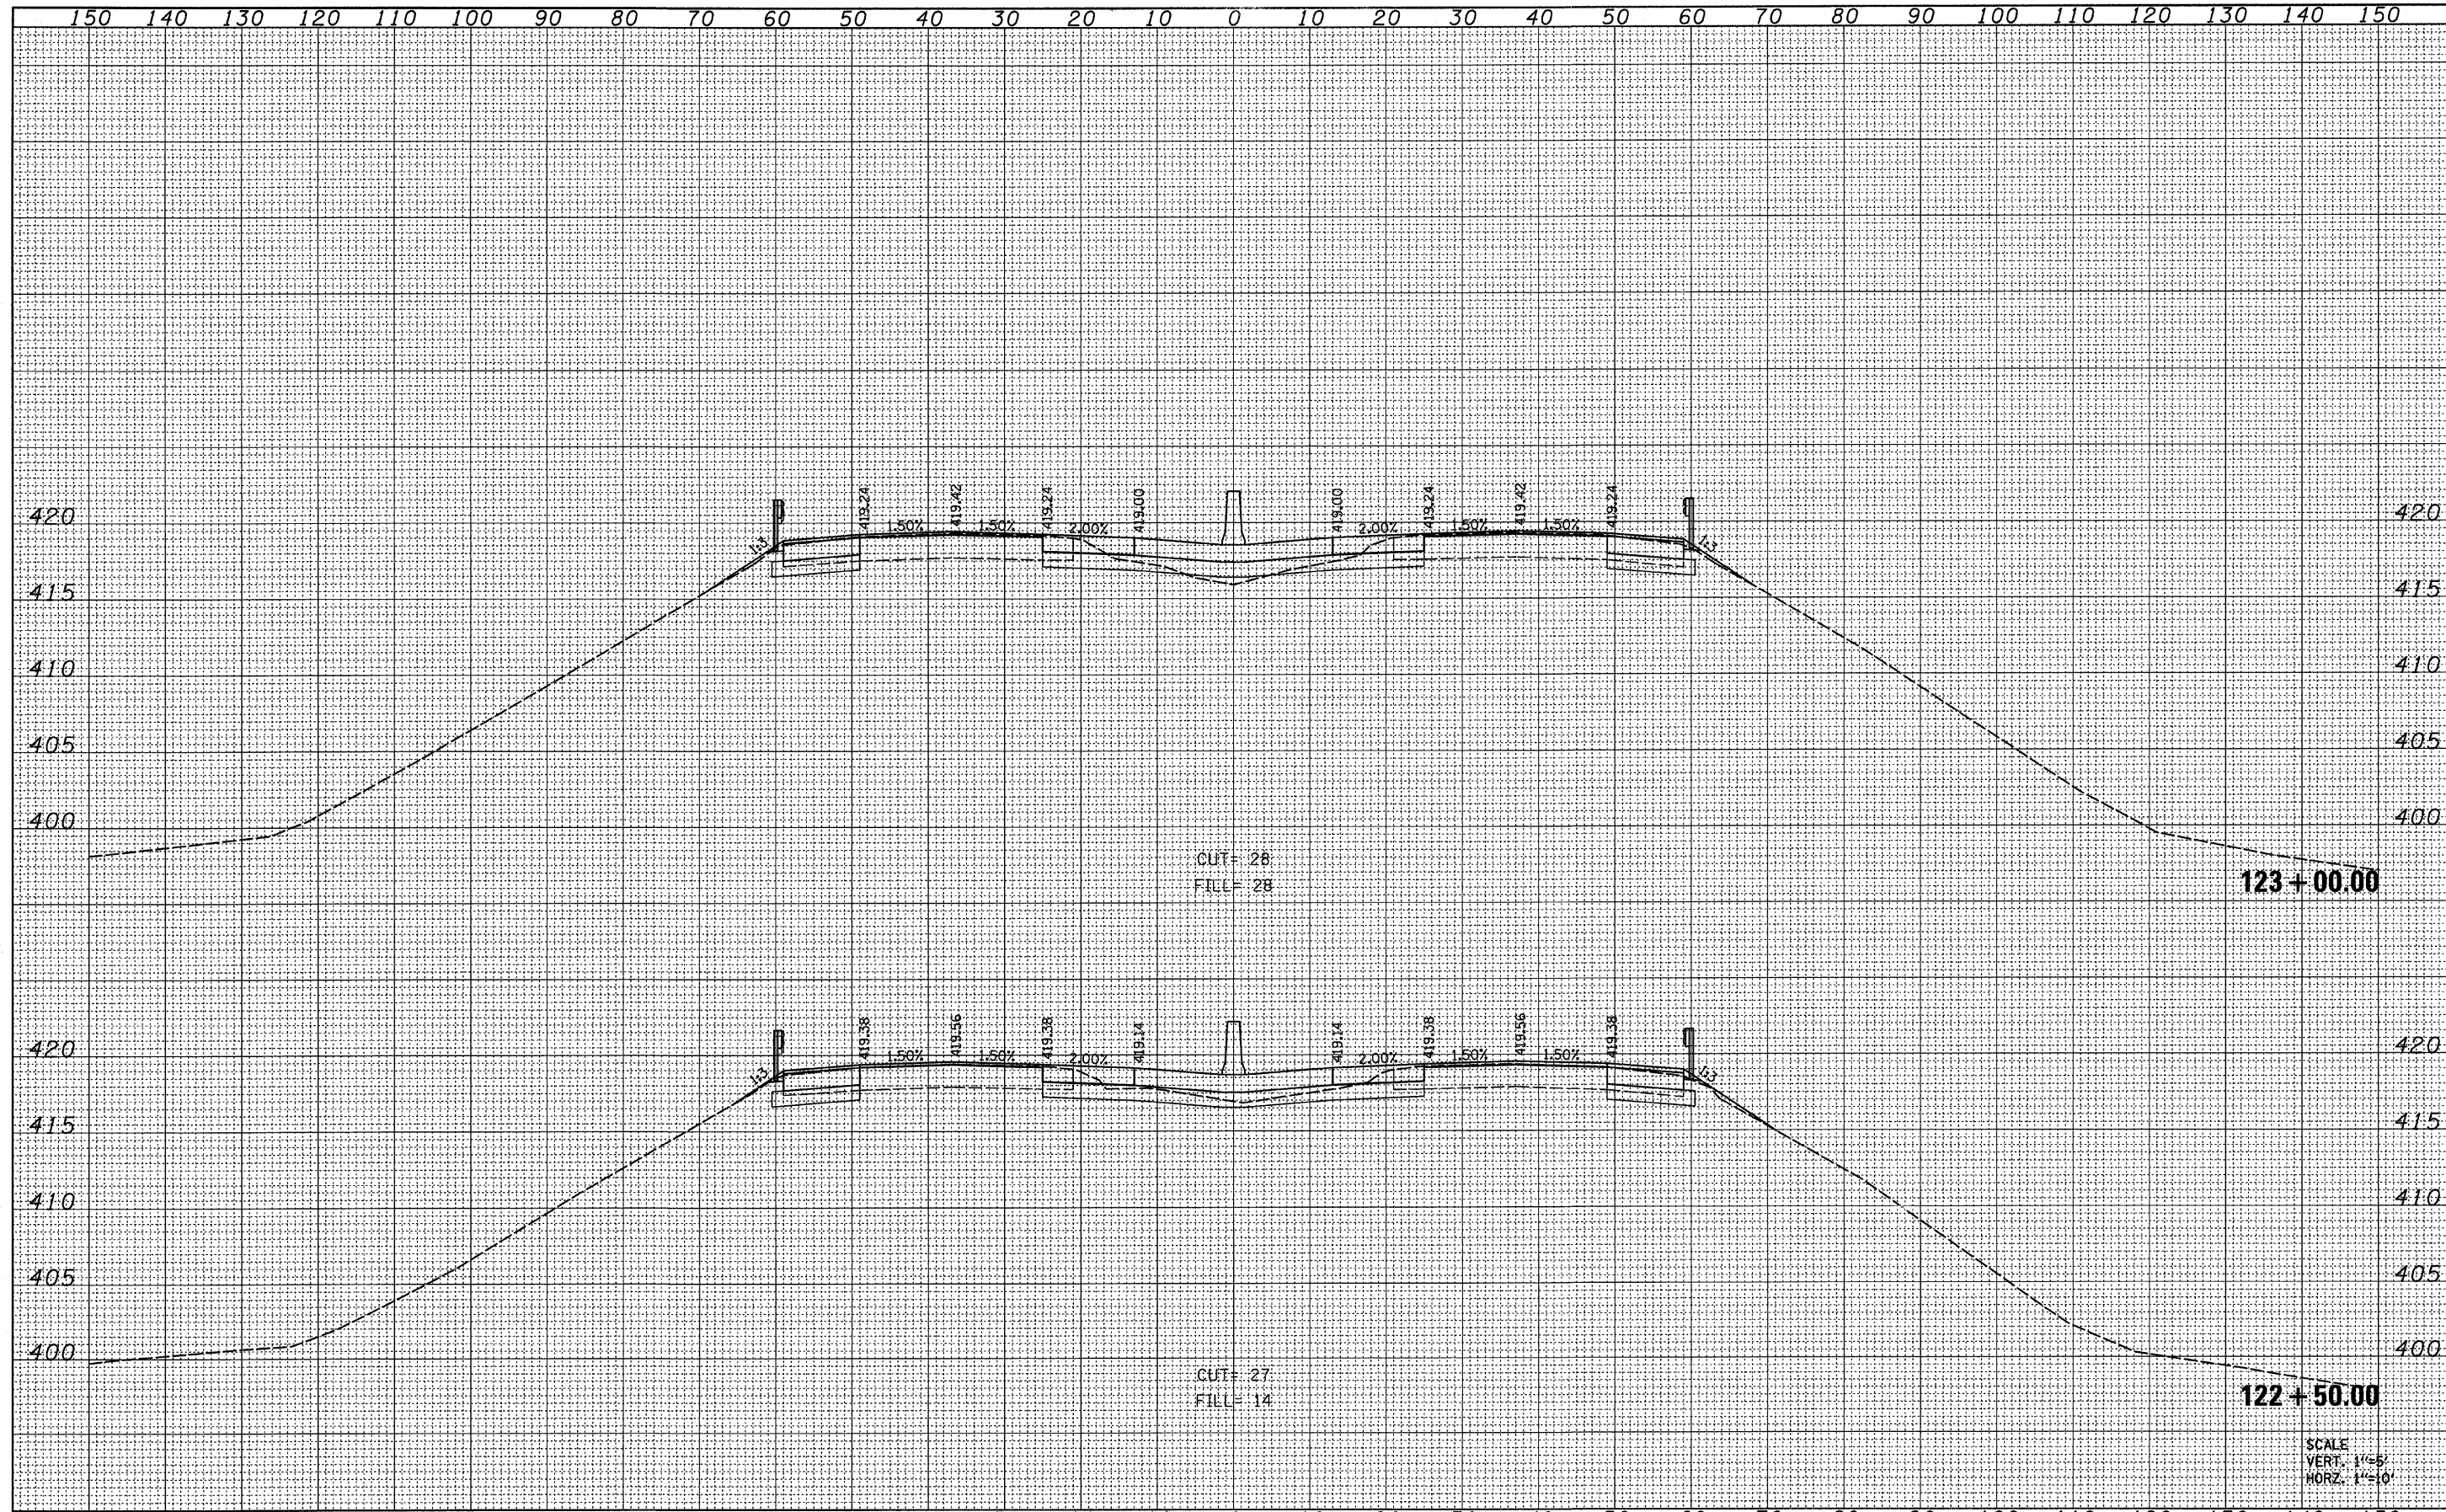

FILE NAME =	USER NAME = moisegraser	DESIGNED -	REVISED -	<b>STATE OF ILLINOIS</b> <b>DEPARTMENT OF TRANSPORTATION</b>	<b>CROSS SECTIONS</b> <b>I-57 OVER 7TH ST / C&amp;E RAILROAD</b>			F.A.I. RTE.	SECTION	COUNTY	TOTAL SHEETS	SHEET NO.
H:\P\25066p2\Technical_Production\Civil\Microstation\Sec285VB\ssht285vb.dgn	PLOT SCALE = 10.0000' / IN.	DRAWN -	REVISED -		57	(28-5)VB-1	FRANKLIN	81	73			
PLOT DATE = 3/15/2010	DATE -	CHECKED -	REVISED -		SCALE: SHEET NO. OF SHEETS STA. 122+50 TO STA. 123+00			FED. ROAD DIST. NO.	ILLINOIS FED. AID PROJECT	CONTRACT NO. 78157		
		DATE -	REVISED -									