


FINAL SURVEY	SURVEYED	BY	DATE
NOTE BOOK NO.	PLOTTED		
	TEMPLATE		
	AREAS CHECKED		

ORIGINAL SURVEY	SURVEYED	BY	DATE
NOTE BOOK NO.	PLOTTED		
	TEMPLATE		
	AREAS CHECKED		

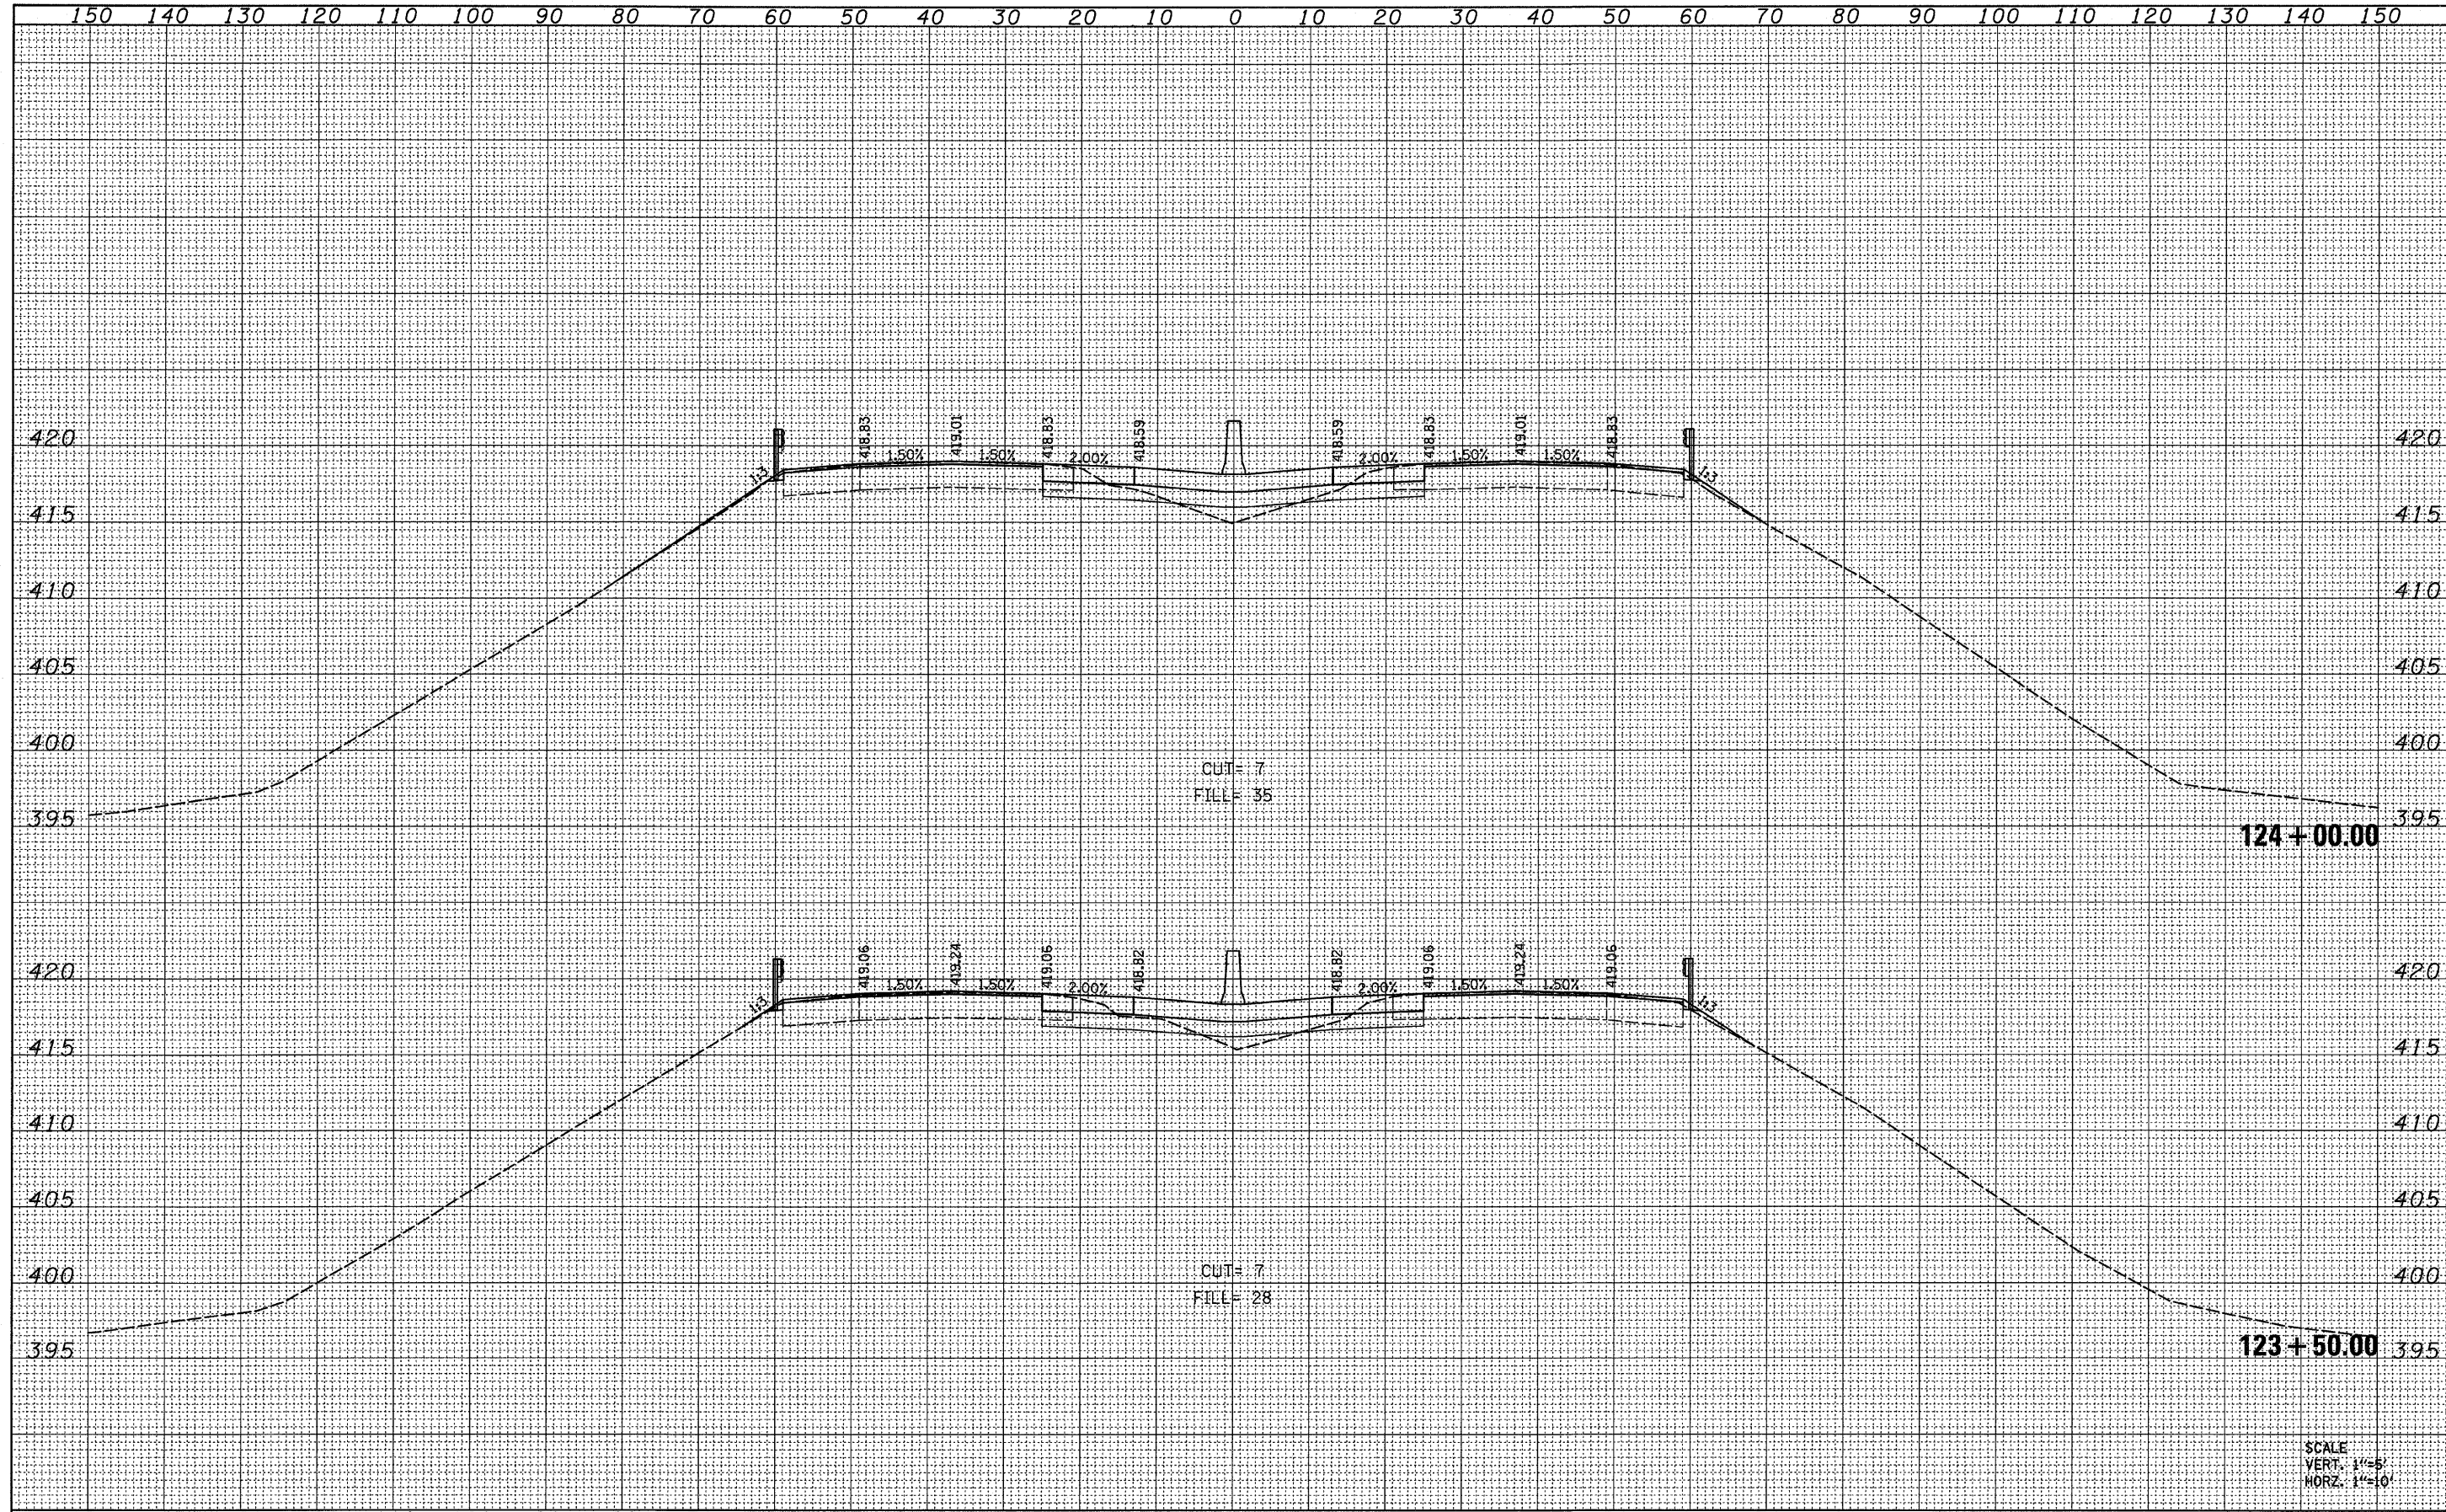

SCALE
VERT. 1"=5'
HORZ. 1"=10'

FILE NAME =	USER NAME = meiszegrosser	DESIGNED -	REVISED -	STATE OF ILLINOIS DEPARTMENT OF TRANSPORTATION		CROSS SECTIONS I-57 OVER 7TH ST / C&E RAILROAD		F.A.I. RTE.	SECTION	COUNTY	TOTAL SHEETS	SHEET NO.
H:\P\25066p2\Technical_Production\Civil\Microstation\Sec285VB\ssht285vb.dgn	PLOT SCALE = 10.0000' / IN.	DRAWN -	REVISED -					57	(28-5VB-1)	FRANKLIN	81	74
	PLOT DATE = 3/15/2010	CHECKED -	REVISED -					SCALE:		SHEET NO. OF SHEETS		CONTRACT NO. 78157
		DATE -	REVISED -					STA. 123+50 TO STA. 124+00		FED. ROAD DIST. NO. [ILLINOIS] FED. AID PROJECT		