


FINAL SURVEY	SURVEYED	BY	DATE
NOTE BOOK NO.	PLOTTED		
	TEMPLATE		
	AREAS CHECKED		

ORIGINAL SURVEY	SURVEYED	BY	DATE
NOTE BOOK NO.	PLOTTED		
	TEMPLATE		
	AREAS CHECKED		

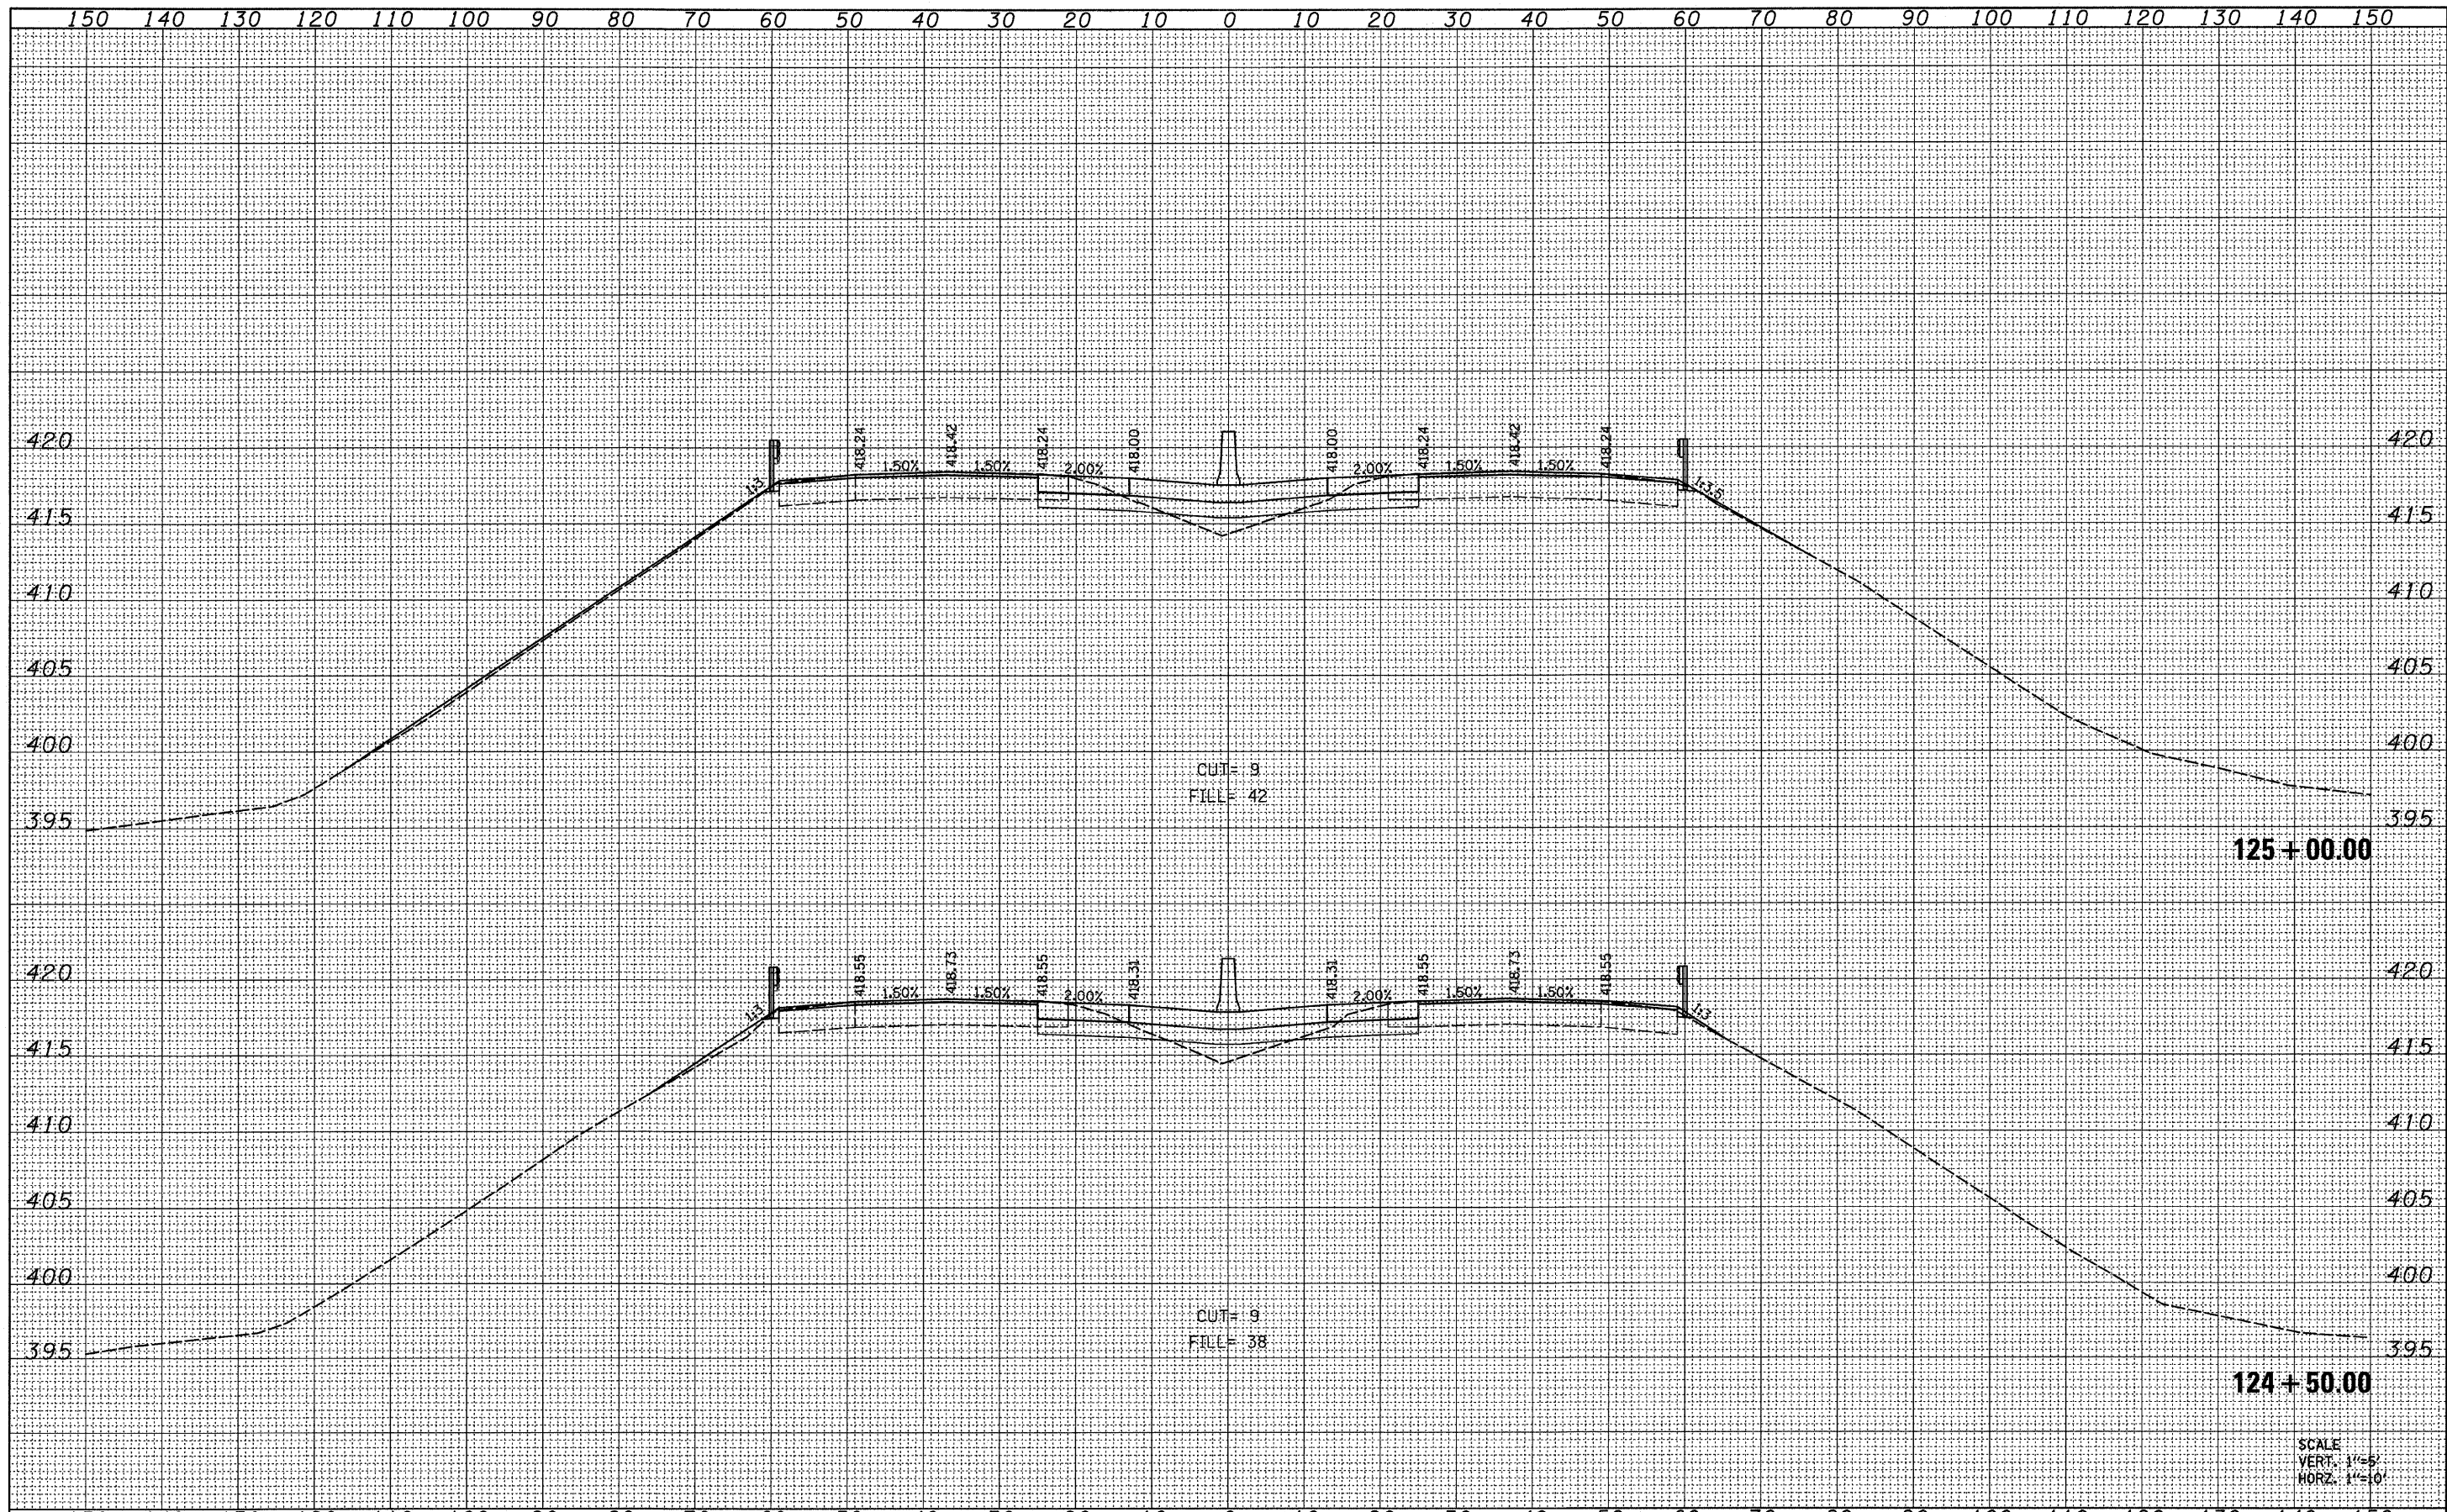

SCALE  
VERT. 1"=5'  
HORZ. 1"=10'

FILE NAME = H:\P\25066p2\Technical_Production\Civil\Microstation\Sec285VB\ksh225vb.dgn	USER NAME = maisiegraser	DESIGNED -	REVISED -	<b>STATE OF ILLINOIS DEPARTMENT OF TRANSPORTATION</b>	<b>CROSS SECTIONS I-57 OVER 7TH ST / C&amp;E RAILROAD</b>			F.A.I. RTE. 57	SECTION (28-5)VB-1	COUNTY FRANKLIN	TOTAL SHEETS 81	SHEET NO. 75
PLOT SCALE = 10.0000' / IN.	PLOT DATE = 3/15/2010	DRAWN -	REVISED -		SCALE:	SHEET NO.	OF	SHEETS	STA. 124+50 TO STA. 125+00	FED. ROAD DIST. NO.	ILLINOIS FED. AID PROJECT	CONTRACT NO. 78157
		CHECKED -	REVISED -									
		DATE -	REVISED -									