


FINAL SURVEY	SURVEYED	DATE
NOTE BOOK NO.	PLOTTED	BY
	TEMPLATE	
	AREAS CHECKED	

ORIGINAL SURVEY	SURVEYED	DATE
NOTE BOOK NO.	PLOTTED	BY
	TEMPLATE	
	AREAS CHECKED	

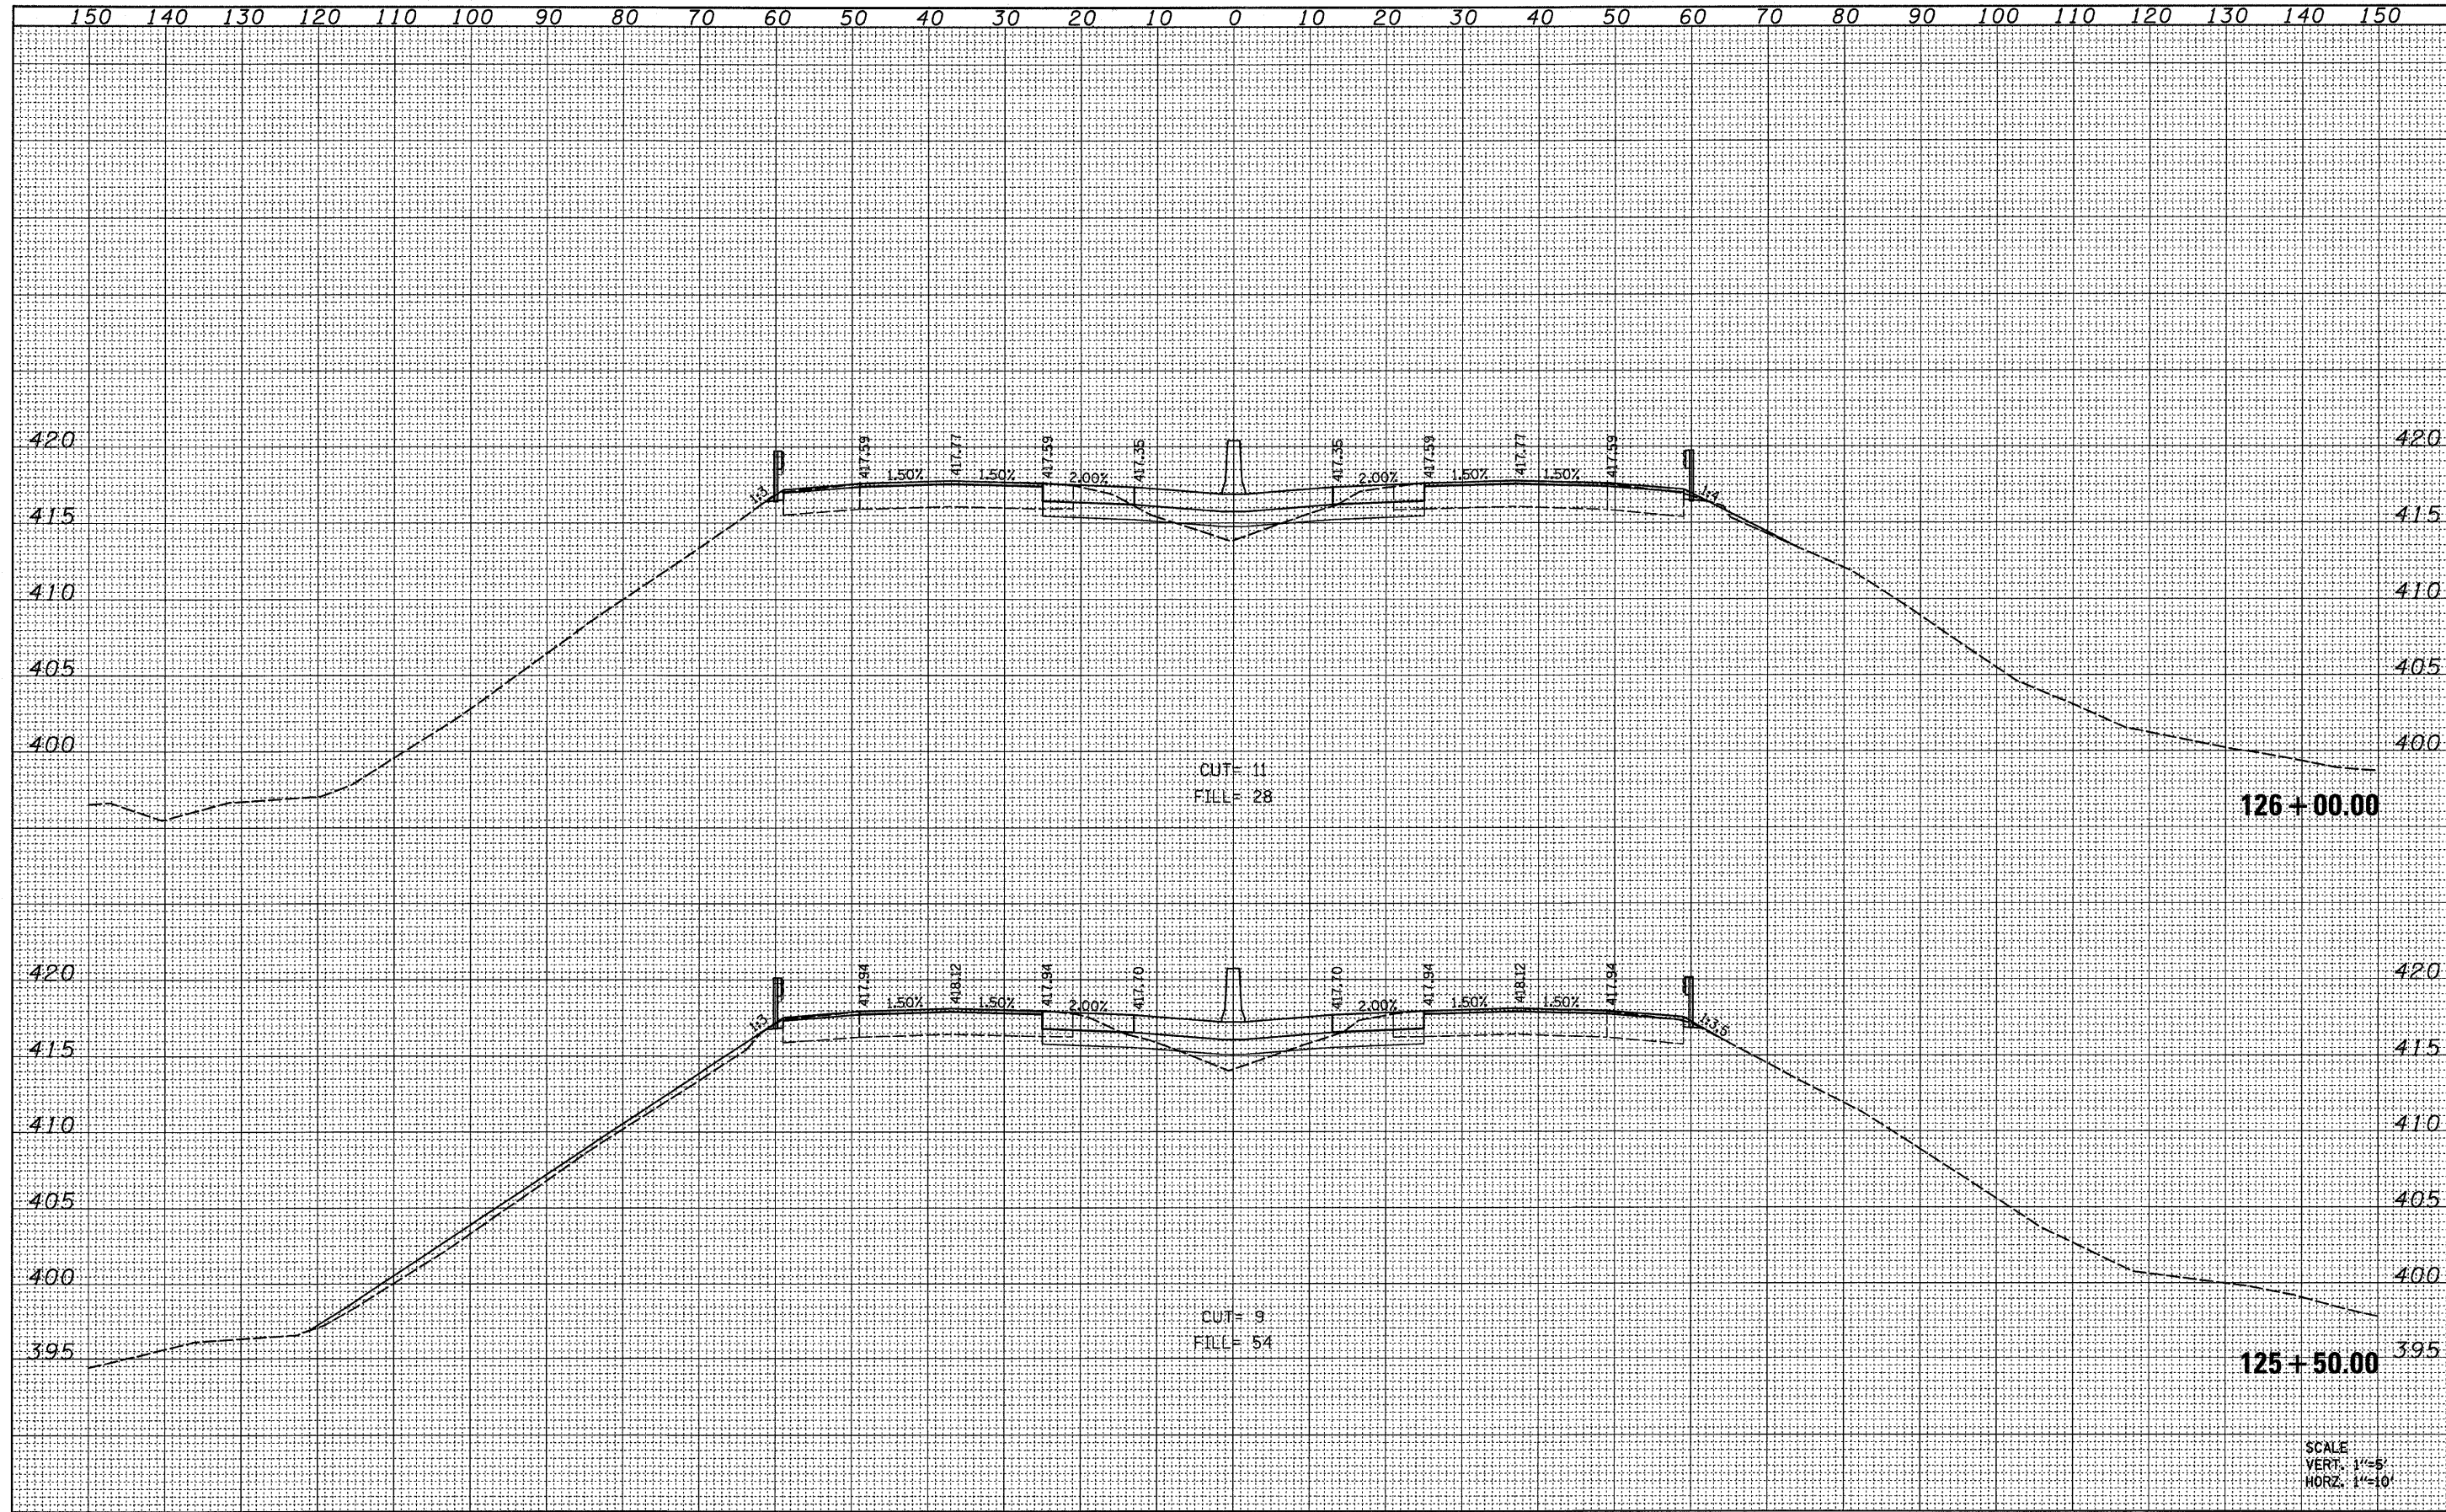

FILE NAME = H:\P\250866p2\Technical_Production\Civil\Microstation\Sec285VB\ssht285vb.dgn	USER NAME = moisiegrosser	DESIGNED -	REVISED -	STATE OF ILLINOIS DEPARTMENT OF TRANSPORTATION	CROSS SECTIONS I-57 OVER 7TH ST / C&E1 RAILROAD			F.A.I. RTE. 57	SECTION (28-5)VB-1	COUNTY FRANKLIN	TOTAL SHEETS 81	SHEET NO. 76
PLOT SCALE = 10.0000' / IN.	PLOT DATE = 3/15/2010	DRAWN -	REVISED -		SCALE:	SHEET NO.	OF	SHEETS	STA. 125+50 TO STA. 126+00	FED. ROAD DIST. NO.	ILLINOIS FED. AID PROJECT	CONTRACT NO. 78157
		CHECKED -	REVISED -									
		DATE -	REVISED -									