


FINAL SURVEY	SURVEYED	BY	DATE
NOTE BOOK NO.	PLOTTED		
	TEMPLATE		
	AREAS CHECKED		

ORIGINAL SURVEY	SURVEYED	BY	DATE
NOTE BOOK NO.	PLOTTED		
	TEMPLATE		
	AREAS CHECKED		

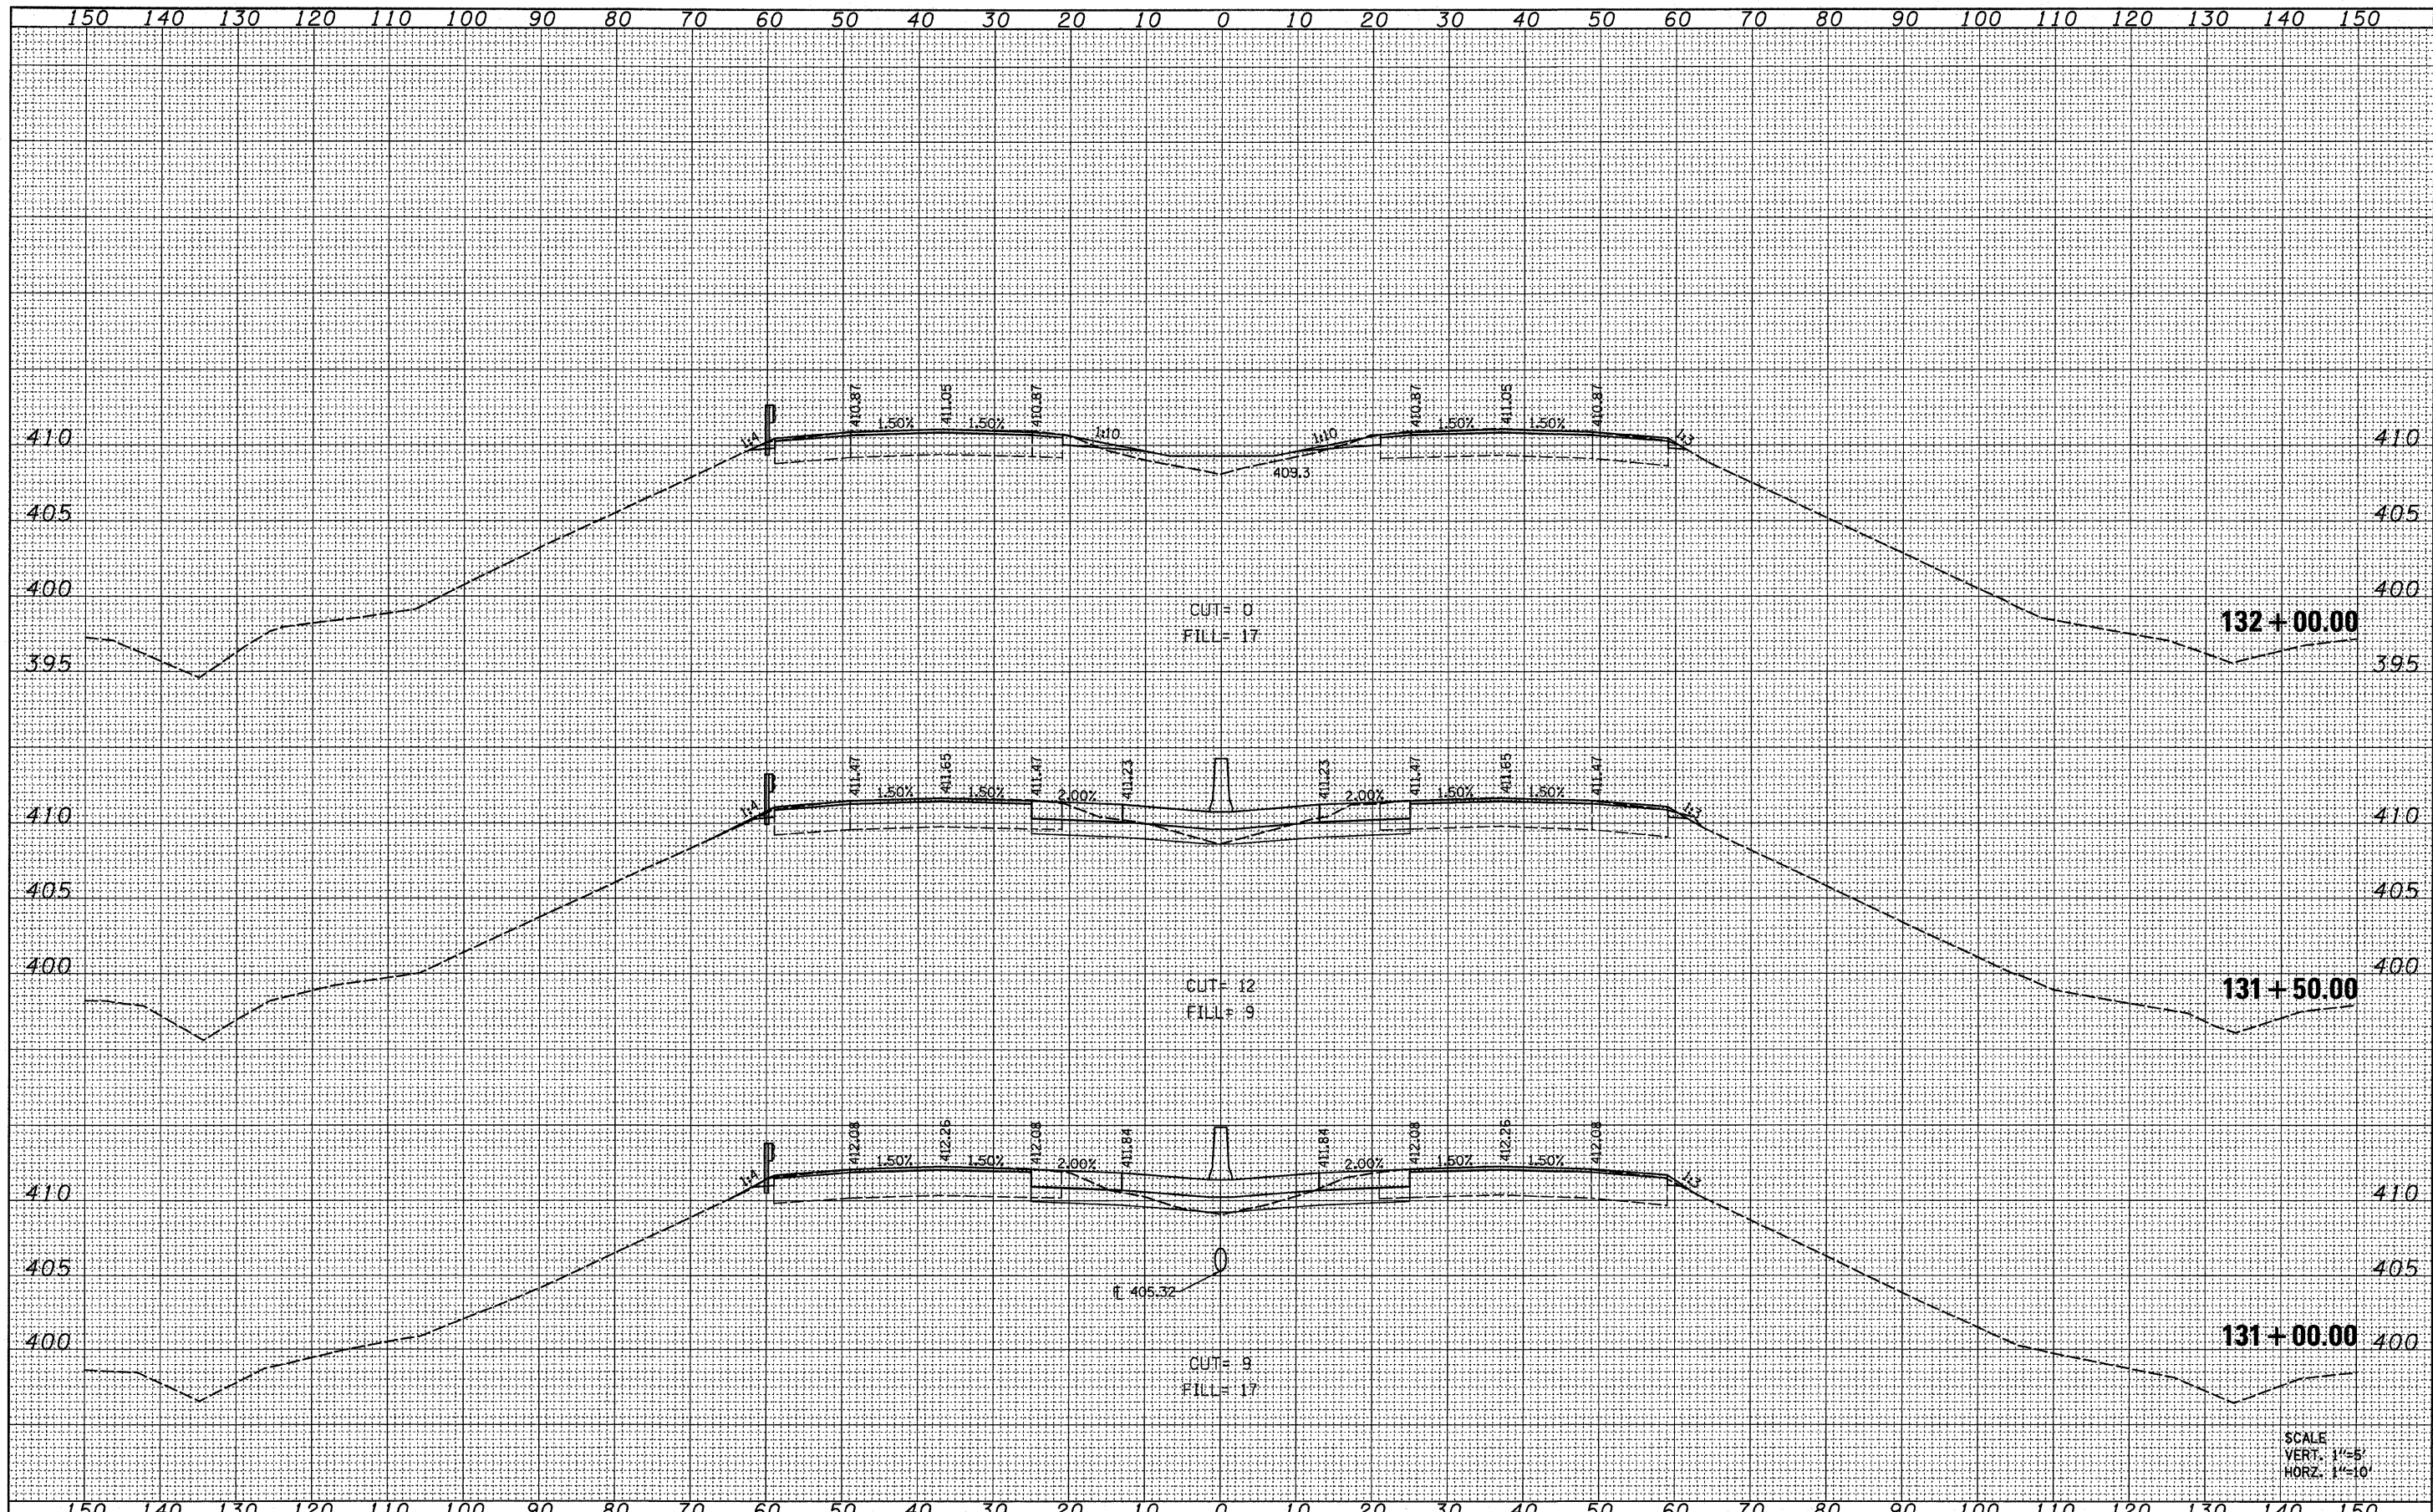

SCALE
VERT. 1"=5'
HORZ. 1"=10'

FILE NAME = H:\P\25066p2\Technical_Production\Civil\Microsoft\ton\Sec285VB\wash285vb.dgn
 USER NAME = msisagraser
 PLOT SCALE = 10.0000' / IN.
 PLOT DATE = 3/15/2010

DESIGNED -	REVISED -
DRAWN -	REVISED -
CHECKED -	REVISED -
DATE -	REVISED -

**STATE OF ILLINOIS
DEPARTMENT OF TRANSPORTATION**

**CROSS SECTIONS
I-57 OVER 7TH ST / C&E RAILROAD**

SCALE: SHEET NO. OF SHEETS STA. 131+00 TO STA. 132+00

F.A.I. RTE.	SECTION	COUNTY	TOTAL SHEETS	SHEET NO.
57	(28-5)VB-1	FRANKLIN	81	80
FED. ROAD DIST. NO. [ILLINOIS] FED. AID PROJECT			CONTRACT NO. 78157	