


NOTES:
 1. ALL RADII AND CURB INLET OFFSET DIMENSIONS ARE TO BACK OF CURB.
 2. PROPERTY LINES SHOWN ARE APPROXIMATE LOCATIONS.

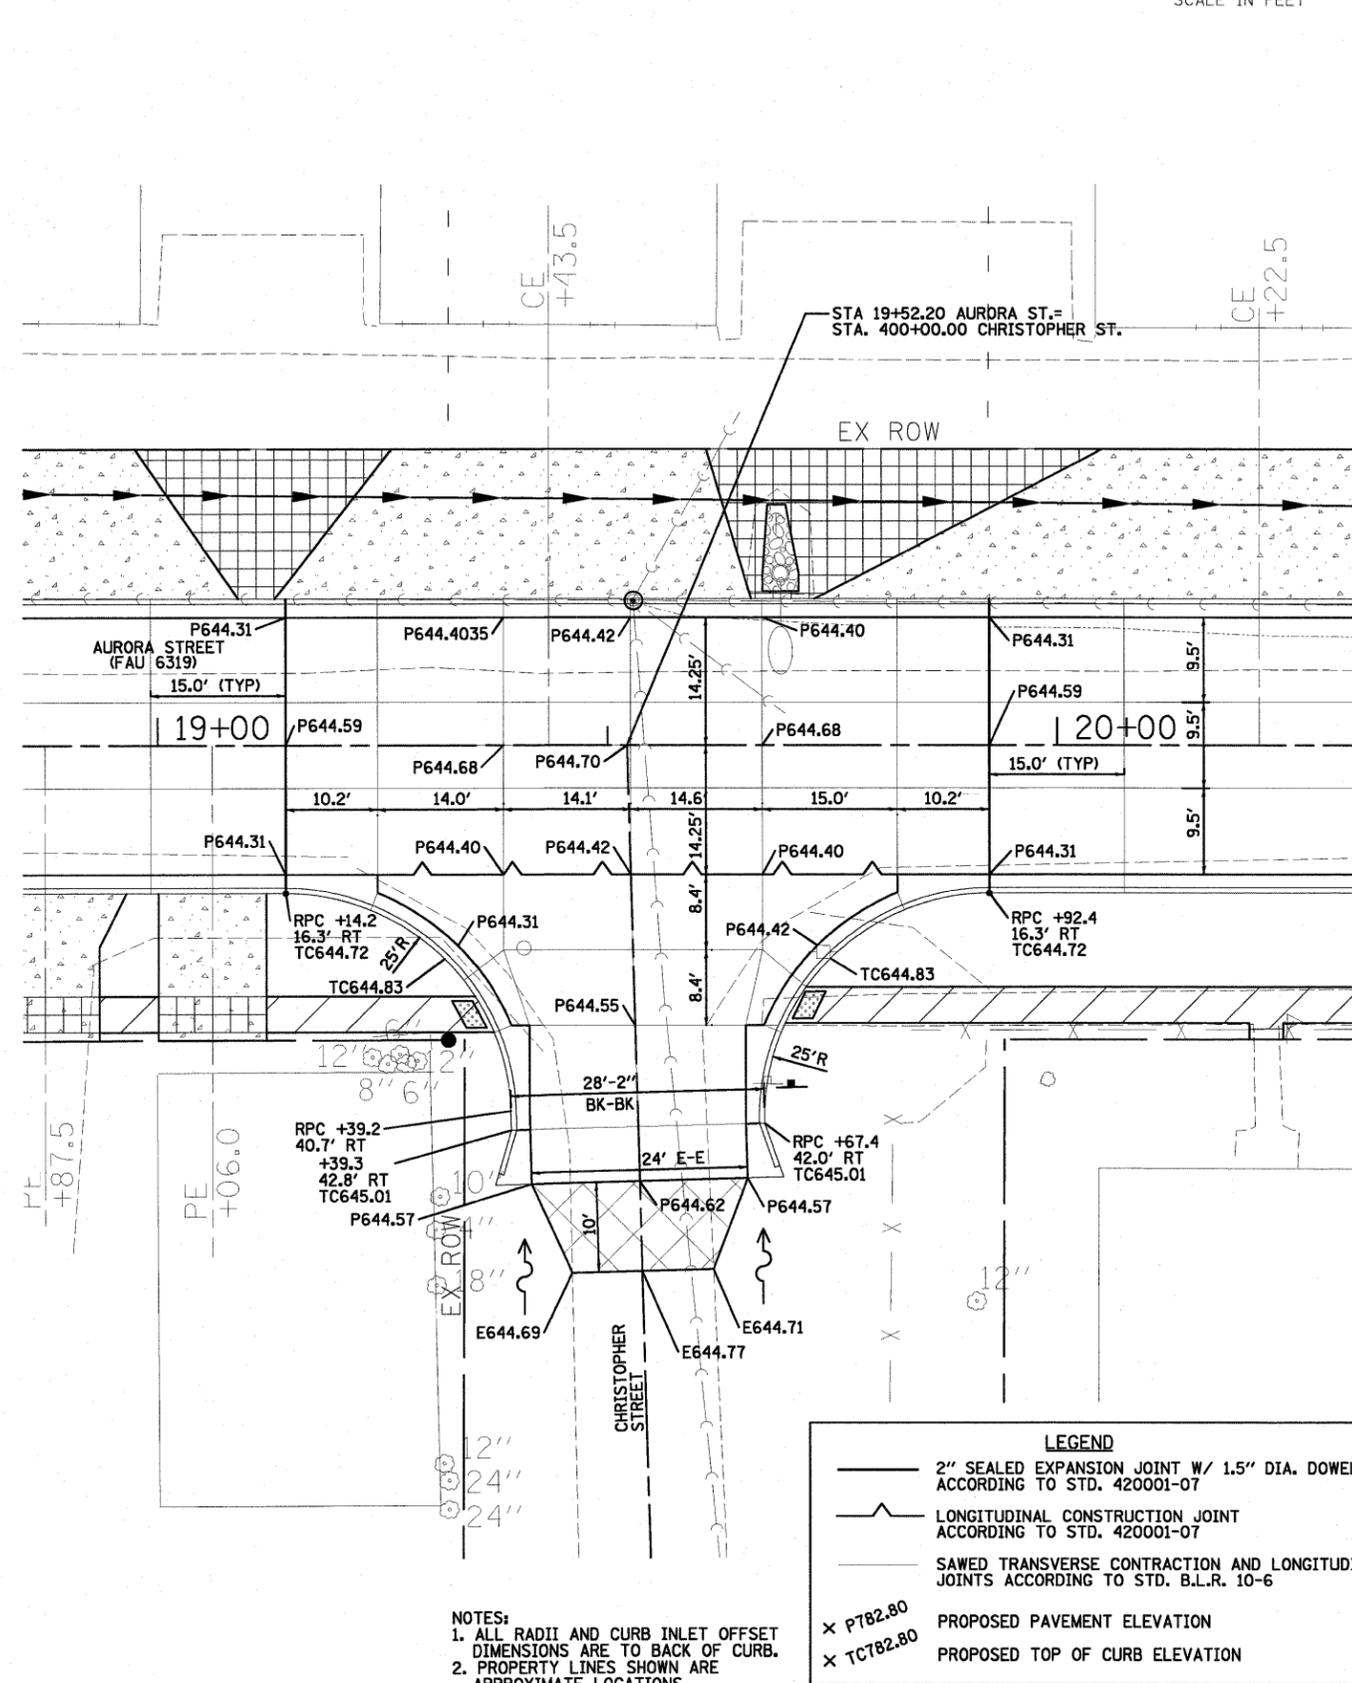

NOTES:
 1. ALL RADII AND CURB INLET OFFSET DIMENSIONS ARE TO BACK OF CURB.
 2. PROPERTY LINES SHOWN ARE APPROXIMATE LOCATIONS.

LEGEND	
	2" SEALED EXPANSION JOINT W/ 1.5" DIA. DOWELS ACCORDING TO STD. 420001-07
	LONGITUDINAL CONSTRUCTION JOINT ACCORDING TO STD. 420001-07
	SAWED TRANSVERSE CONTRACTION AND LONGITUDINAL JOINTS ACCORDING TO STD. B.L.R. 10-6
	PROPOSED PAVEMENT ELEVATION
	PROPOSED TOP OF CURB ELEVATION

FILE NAME =
 0880539_IntersDetails.dgn

USER NAME = #USER#
 PLOT SCALE = #SCALE#
 PLOT DATE = 3/25/2010

DESIGNED - DWR/JDA
 DRAWN - JTC
 CHECKED - ERB
 DATE - 03/25/10

REVISED -
 REVISED -
 REVISED -
 REVISED -

**STATE OF ILLINOIS
 DEPARTMENT OF TRANSPORTATION**

**CITY OF PONTIAC - AURORA STREET (FAU 6319)
 INTERSECTION DETAILS AND ELEVATIONS**

SCALE: 1"=10' SHEET NO. OF SHEETS STA. 10+18 TO STA. 25+59.50

F.A.U. RTE.	SECTION	COUNTY	TOTAL SHEETS	SHEET NO.
6319	08-00091-00-RP	LIVINGSTON	31	15

CONTRACT NO. 87404

FED. ROAD DIST. NO. ILLINOIS FED. AID PROJECT