



FINAL SURVEY	SURVEYED	BY	DATE
NOTE BOOK	PLOTTED		
NO.	AREAS CHECKED		

ORIGINAL SURVEY	SURVEYED	BY	DATE
NOTE BOOK	PLOTTED		
NO.	AREAS CHECKED		

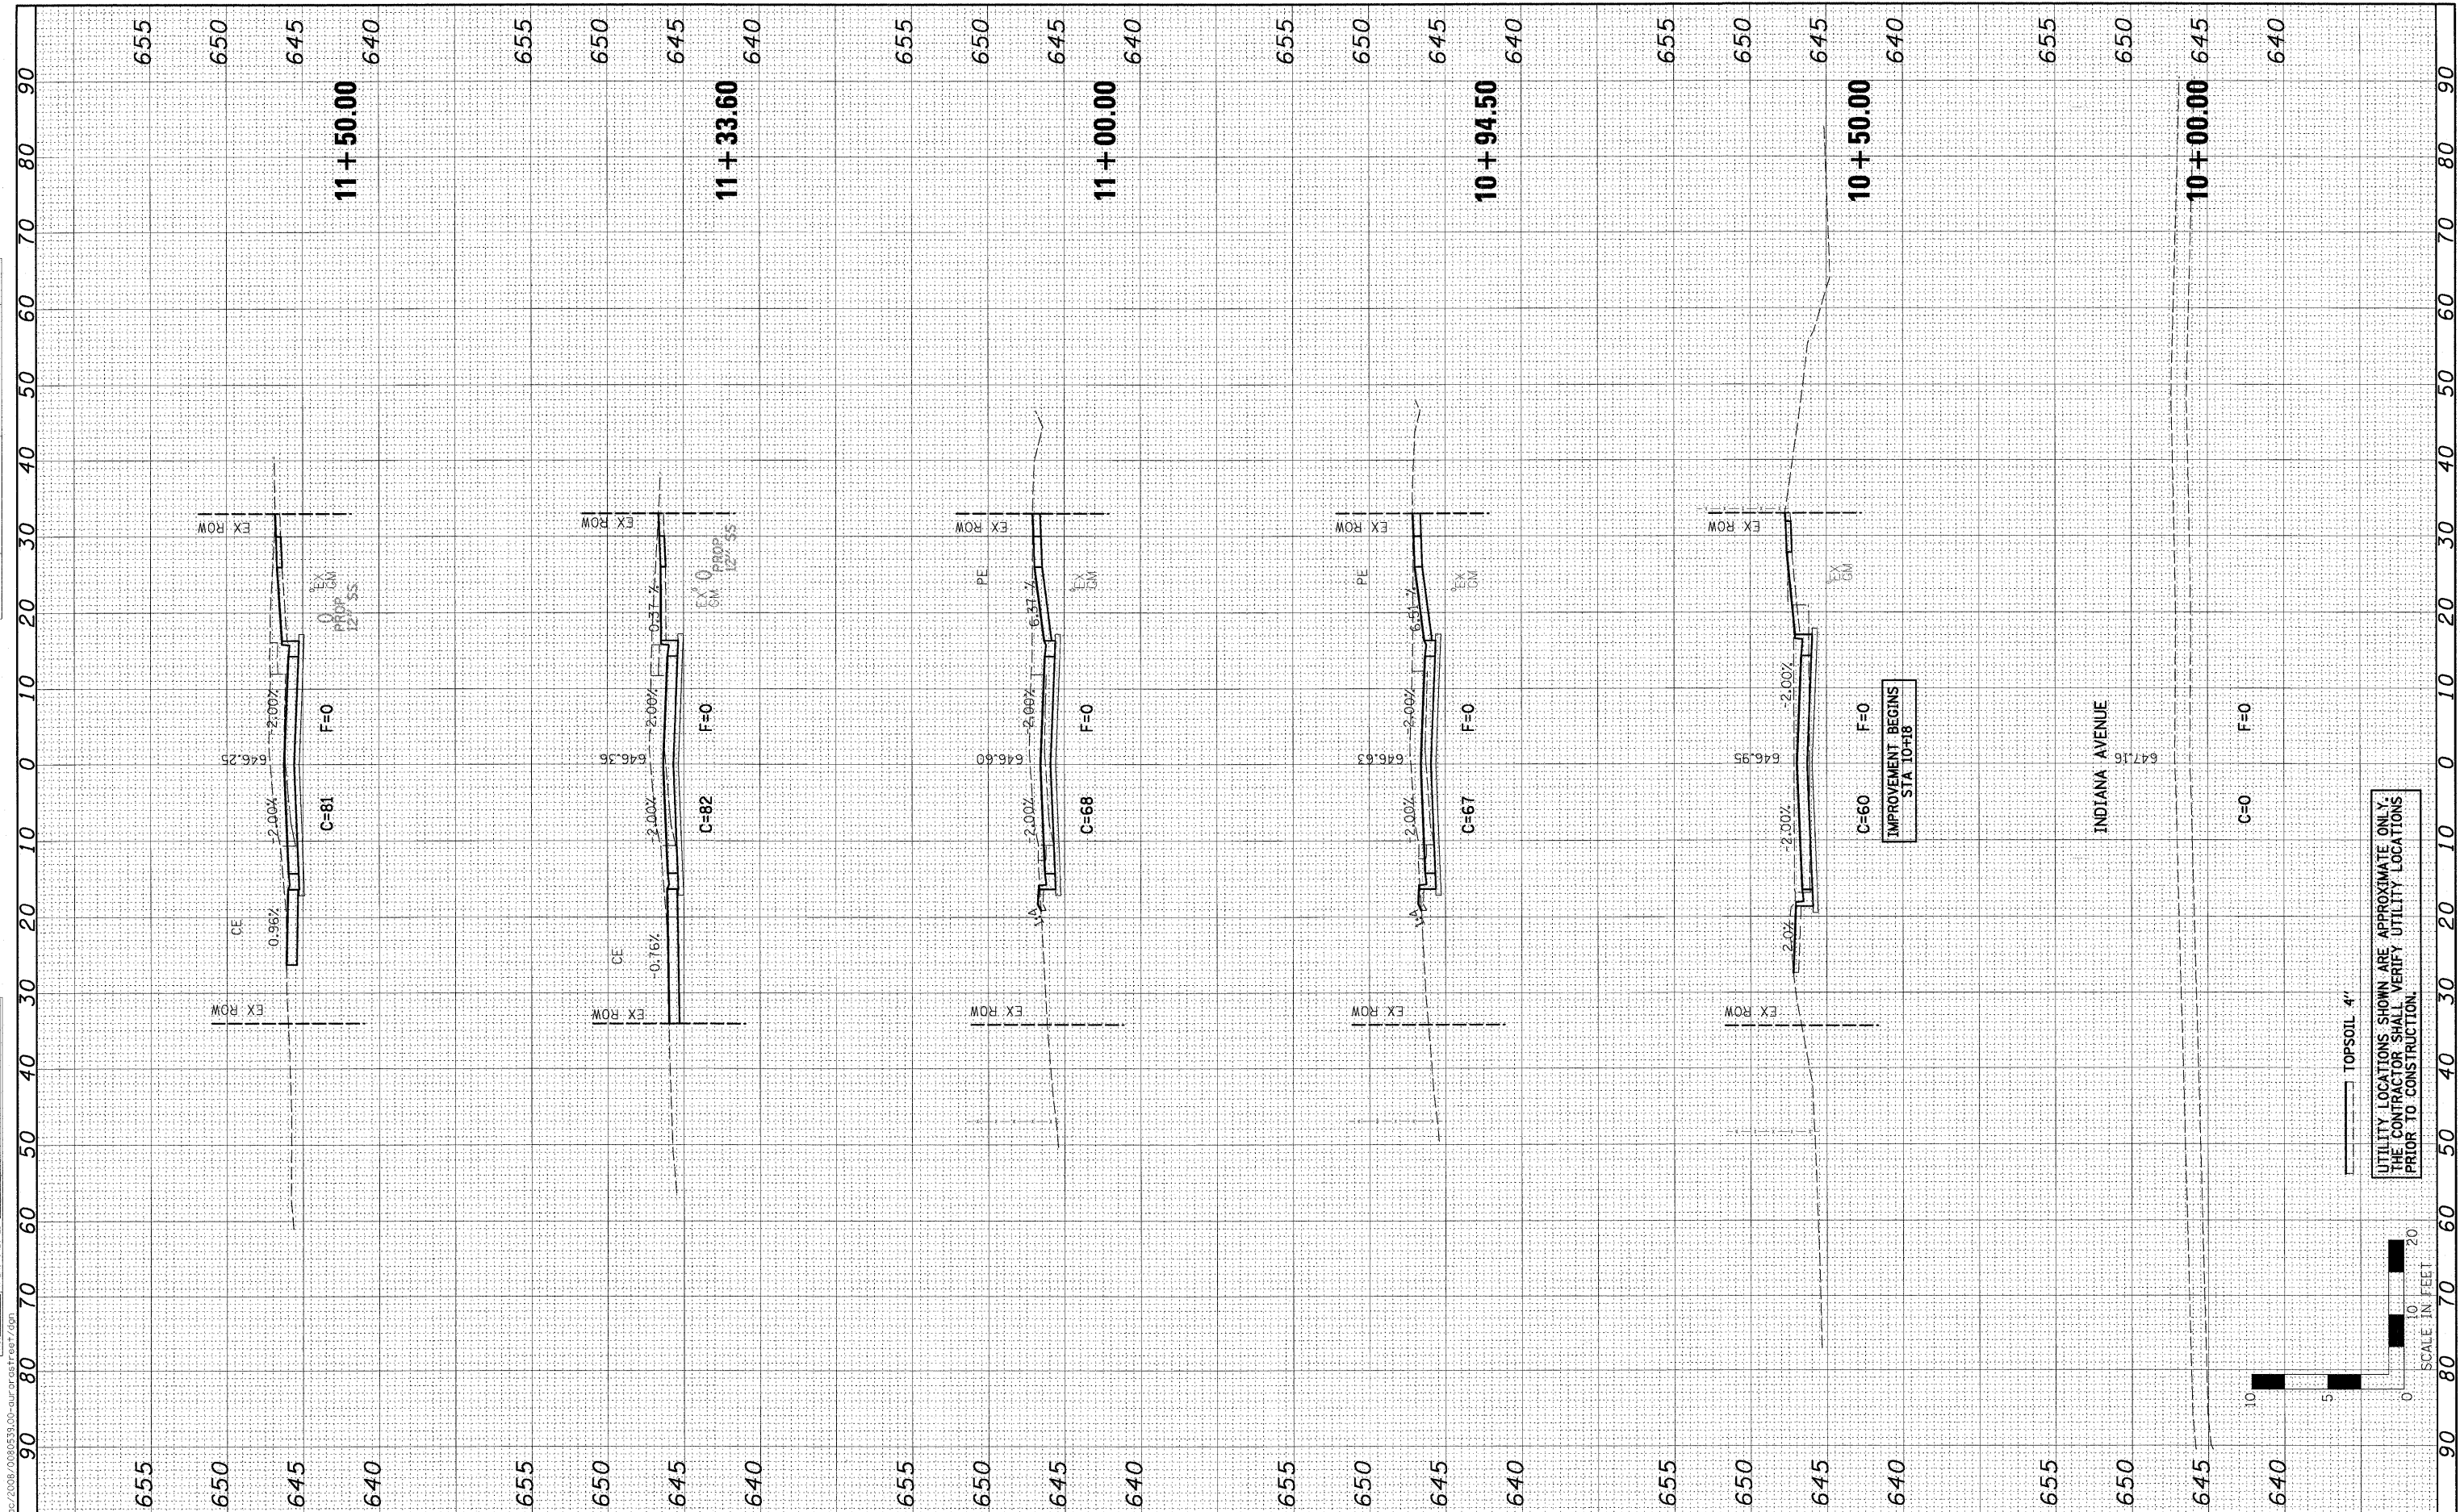

UTILITY LOCATIONS SHOWN ARE APPROXIMATE ONLY. THE CONTRACTOR SHALL VERIFY UTILITY LOCATIONS PRIOR TO CONSTRUCTION.

TOPSOIL 4"

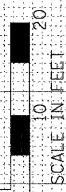

FILE NAME - 0080539_XSCT.dgn	USER NAME - #USER#	DESIGNED - DWR/JDA	REVISED -	STATE OF ILLINOIS DEPARTMENT OF TRANSPORTATION	CITY OF PONTIAC - AURORA STREET (FAU 6319) CROSS SECTIONS		F.A.U. RTE. 6319	SECTION 08-00091-00-RP	COUNTY LIVINGSTON	TOTAL SHEETS 31	SHEET NO. 20	
	PLOT SCALE = #SCALE#	DRAWN - JTC	REVISED -		SCALE: H=10' V=5'	SHEET NO. OF SHEETS	STA. 10+00.00 TO STA. 11+50.00	FED. ROAD DIST. NO.	ILLINOIS	FED. AID PROJECT	CONTRACT NO. 87404	
	PLOT DATE = 3/25/2010	CHECKED - ERB	REVISED -									
		DATE - 03/25/10	REVISED -									