


FINA	SURVEYED	BY	DATE
SHRVEY	PLOTTED		
NOTE BOOK	DATE		
AREAS CHECKED			
NO.			

ORIGINAL	BY	DATE
SURVEY		
NOTE BOOK		
AREAS CHECKED		
NO.		

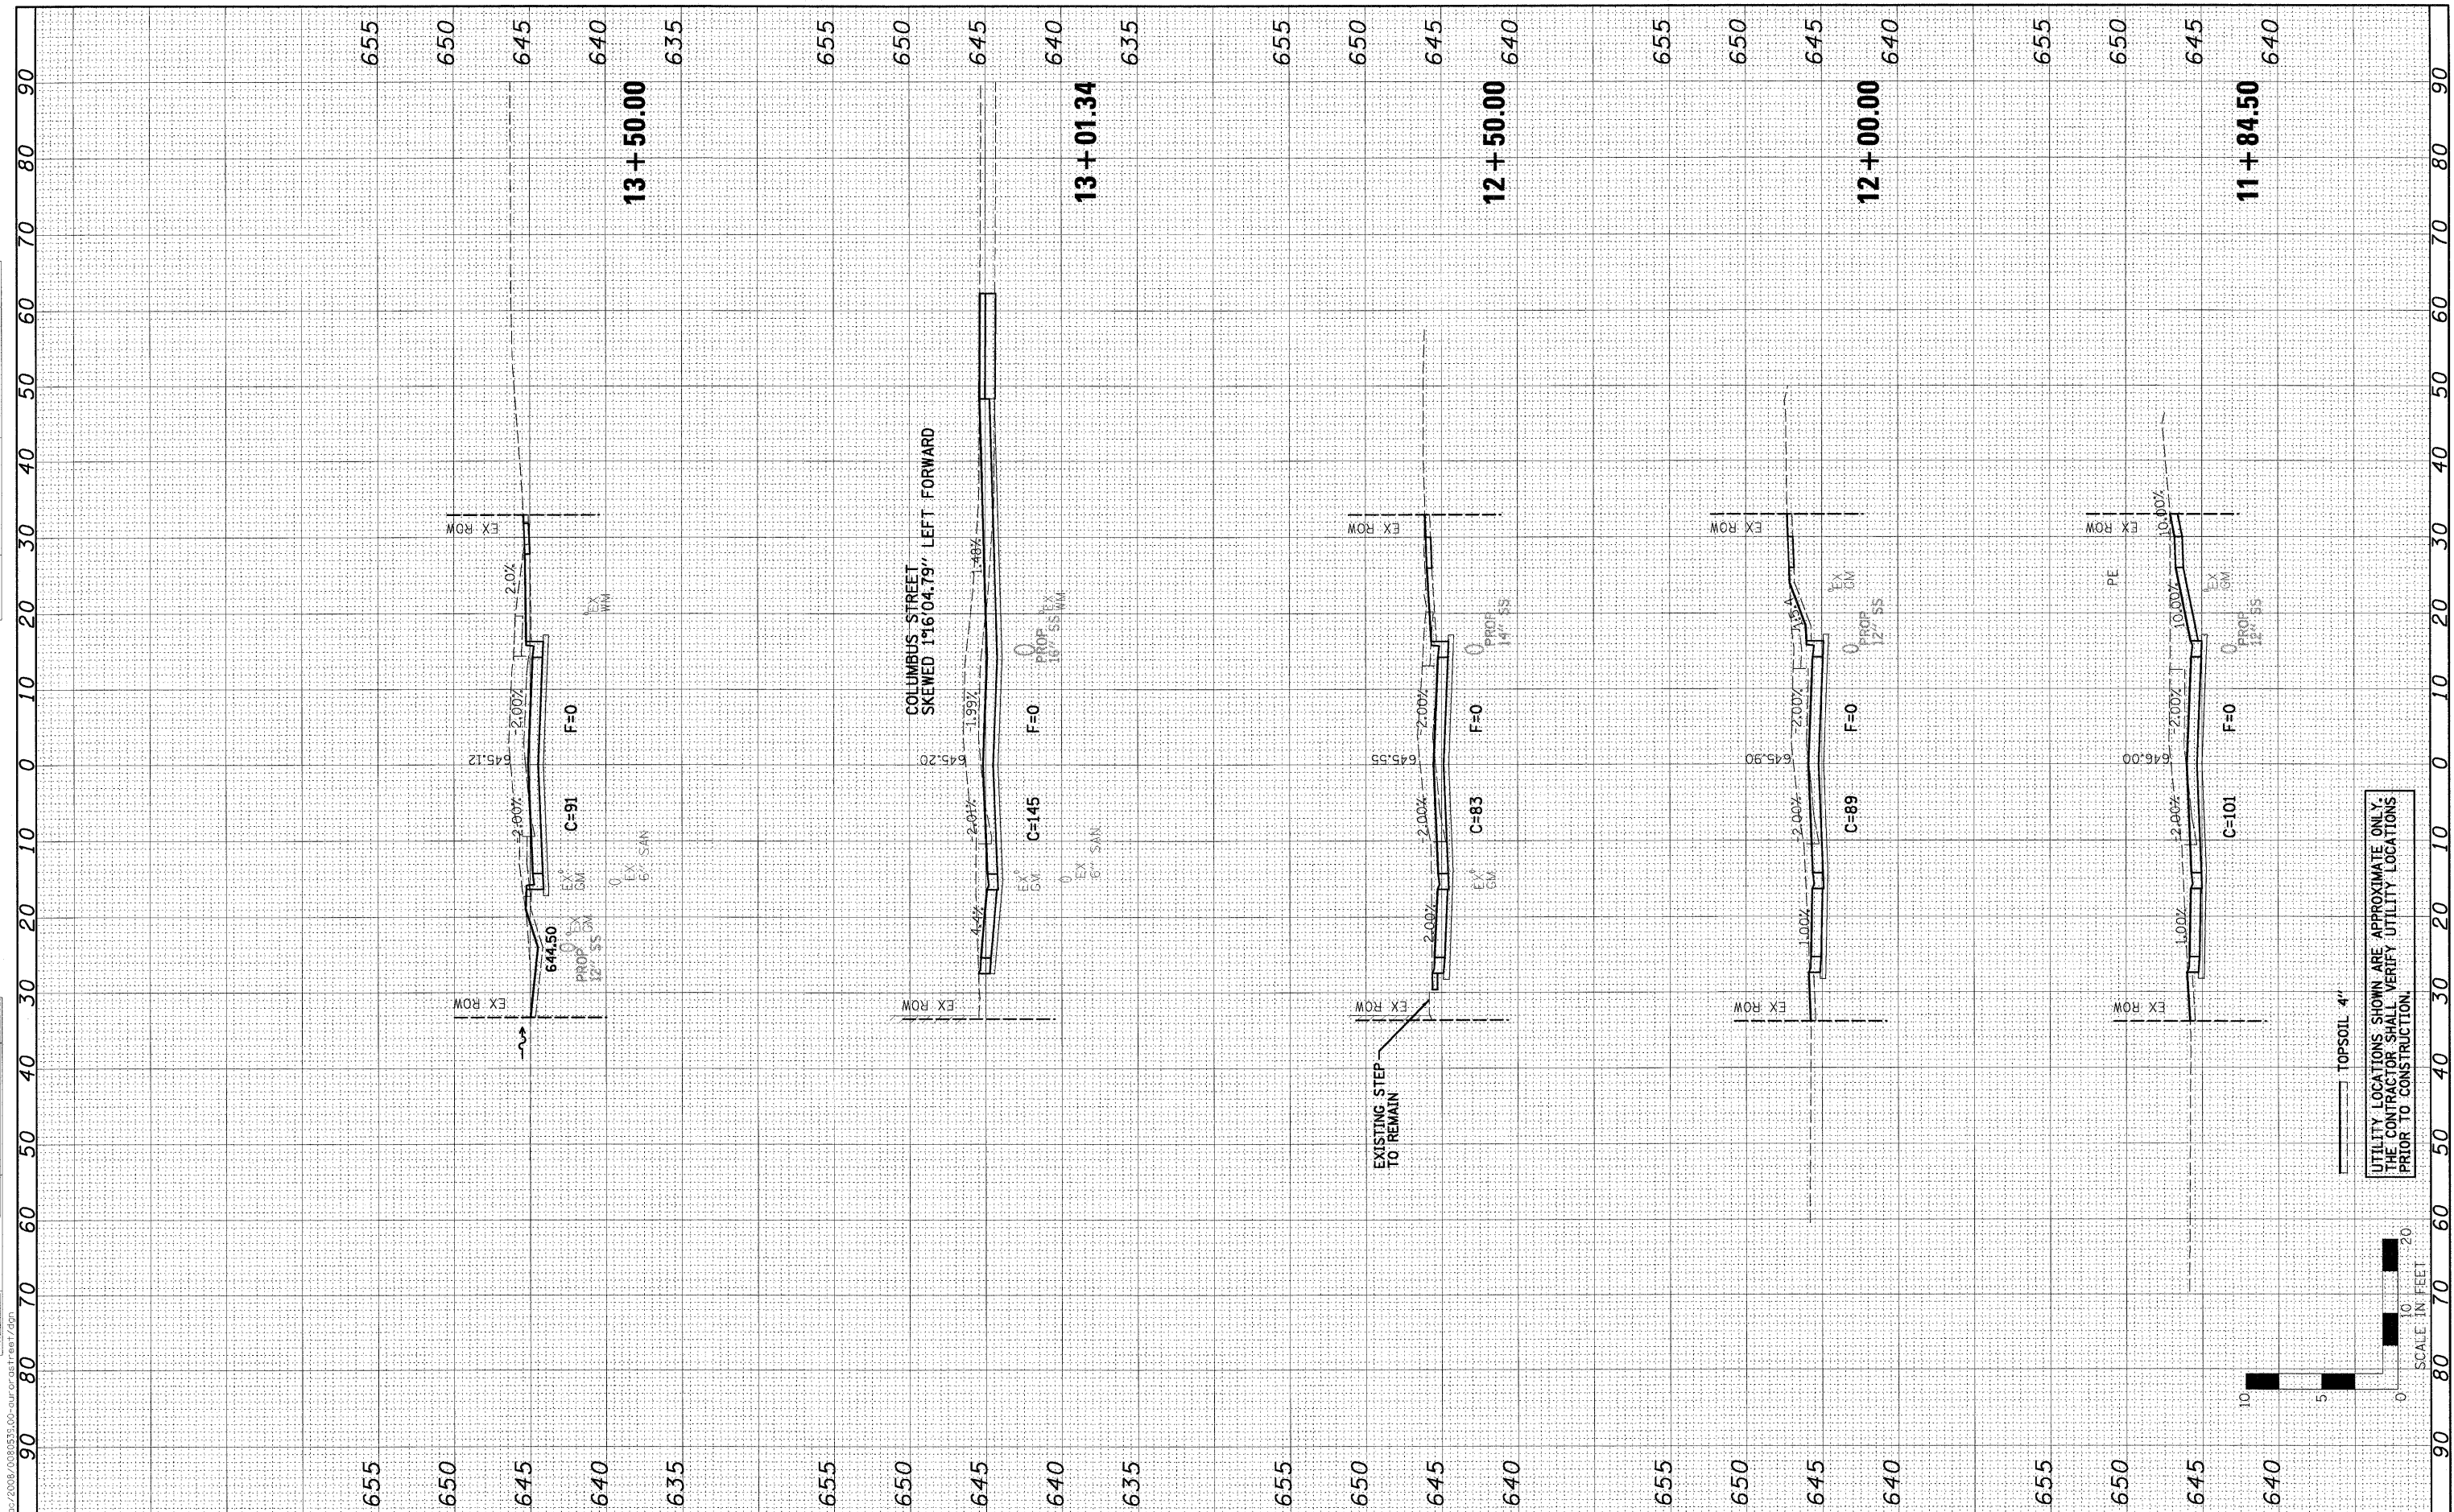

FILE NAME = 0080539_XSECT.dgn

USER NAME = #USER#	DESIGNED - DWR/JDA	REVISED -
PLOT SCALE = #SCALE#	DRAWN - JTC	REVISED -
PLOT DATE = 3/25/2010	CHECKED - ERB	REVISED -
	DATE - 03/25/10	REVISED -

**STATE OF ILLINOIS
DEPARTMENT OF TRANSPORTATION**

**CITY OF PONTIAC - AURORA STREET (FAU 6319)
CROSS SECTIONS**

SCALE: H=10' V=5' SHEET NO. OF SHEETS STA. 11+84.50 TO STA. 13+50.00

F.A.U. RTE.	SECTION	COUNTY	TOTAL SHEETS	SHEET NO.
6319	08-00091-00-RP	LIVINGSTON	31	21
CONTRACT NO. 87404				
FED. ROAD DIST. NO. ILLINOIS FED. AID PROJECT				

PU:\CITY_OF_PONTIAC\2008\0080539-00-aurora_street.dgn

UTILITY LOCATIONS SHOWN ARE APPROXIMATE ONLY.
THE CONTRACTOR SHALL VERIFY UTILITY LOCATIONS
PRIOR TO CONSTRUCTION.