


FINAL SURVEY	SURVEYED	BY	DATE
NOTE BOOK	PLOTTED		
NO.	DATE		
	AREAS CHECKED		

ORIGINAL SURVEY	SURVEYED	BY	DATE
NOTE BOOK	PLOTTED		
NO.	DATE		
	AREAS CHECKED		

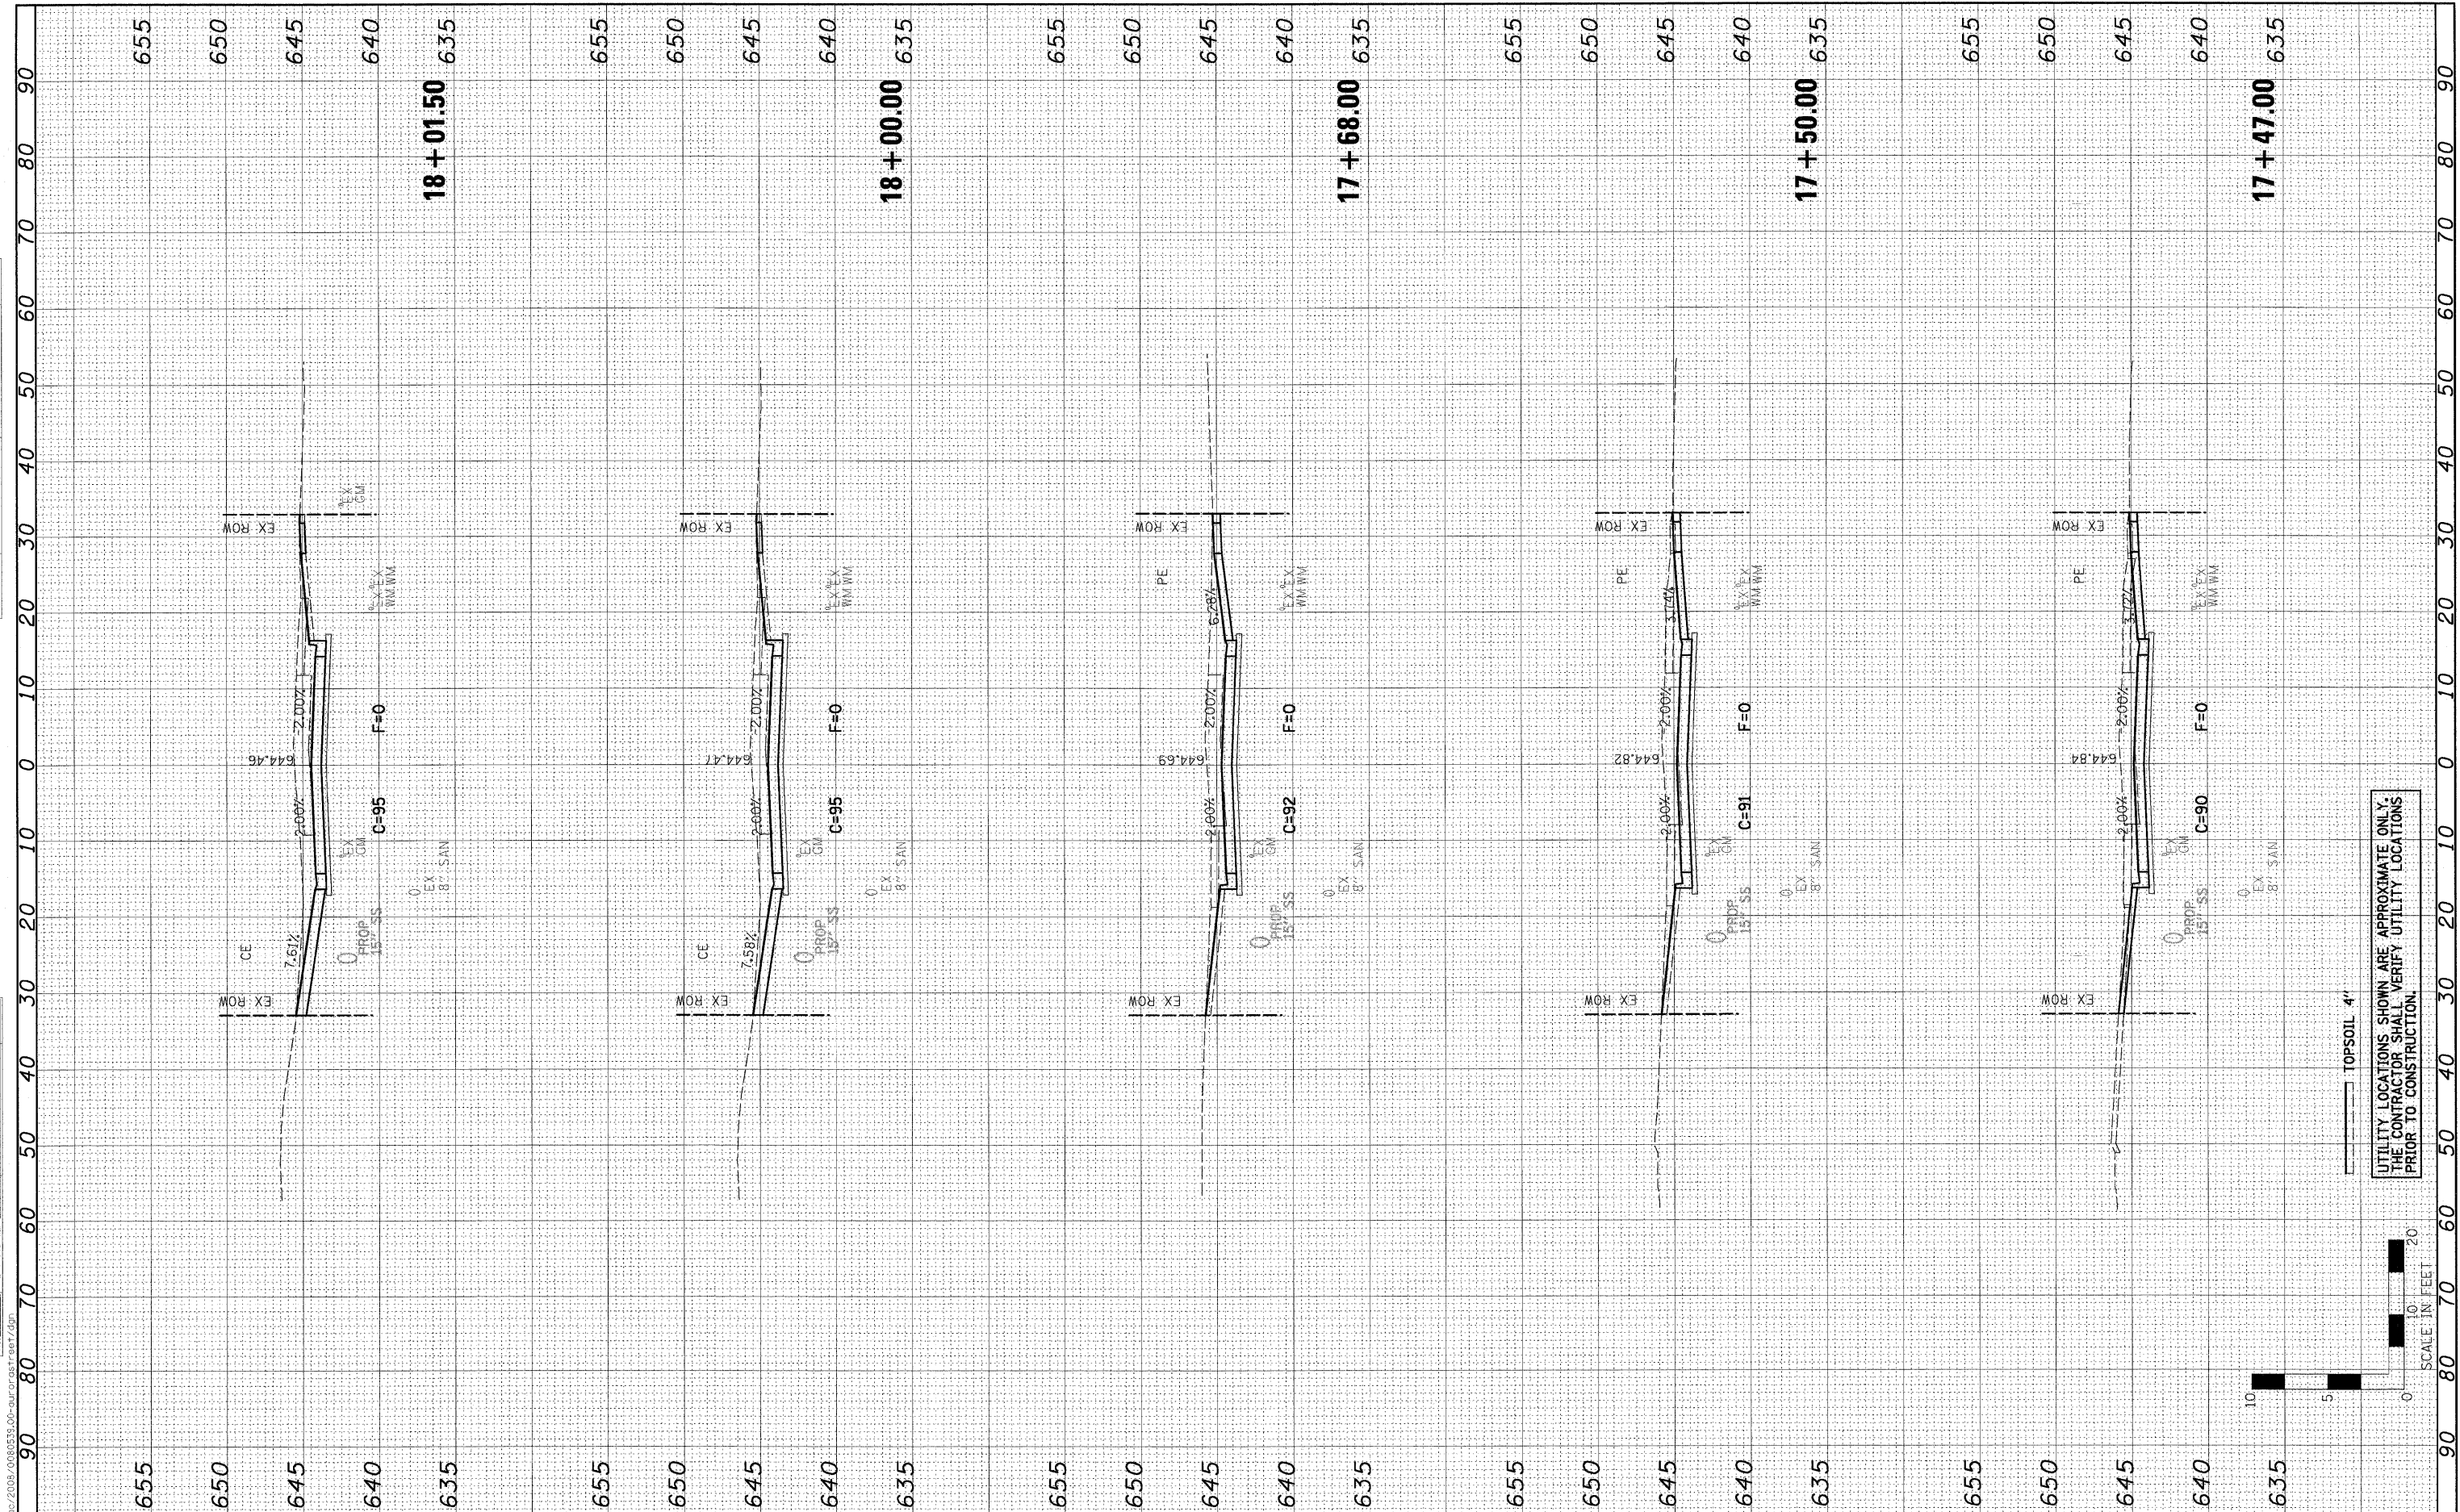

FILE NAME - 080539.XSECT.dgn	USER NAME - \$USER\$	DESIGNED - DWR/JDA	REVISED -	STATE OF ILLINOIS DEPARTMENT OF TRANSPORTATION	CITY OF PONTIAC - AURORA STREET (FAU 6319) CROSS SECTIONS			F.A.U. RTE. 6319	SECTION 08-00091-00-RP	COUNTY LIVINGSTON	TOTAL SHEETS 31	SHEET NO. 25
	PLOT SCALE = \$SCALE\$	DRAWN - JTC	REVISED -		SCALE: H=10' V=5'	SHEET NO. OF SHEETS	STA. 17+47.00 TO STA. 18+01.50	FED. ROAD DIST. NO.	ILLINOIS FED. AID PROJECT	CONTRACT NO. 87404		
	PLOT DATE = 3/25/2010	CHECKED - ERB	REVISED -		<div style="display: flex; justify-content: space-between; align-items: center;"> <div style="text-align: center;"> <p>TOPSOIL 4"</p> </div> <div style="text-align: center;"> <p>UTILITY LOCATIONS SHOWN ARE APPROXIMATE ONLY. THE CONTRACTOR SHALL VERIFY UTILITY LOCATIONS PRIOR TO CONSTRUCTION.</p> </div> <div style="text-align: center;"> <p>SCALE IN FEET</p> </div> </div>							
		DATE - 03/25/10	REVISED -									

P:\City of Pontiac\2008\080539-00-aurora street.dgn