


FINAL SURVEY	SURVIVED	BY	DATE
NOTE BOOK	PLOTTED		
NO.	AREAS CHECKED		

ORIGINAL SURVEY	SURVIVED	BY	DATE
NOTE BOOK	PLOTTED		
NO.	AREAS CHECKED		

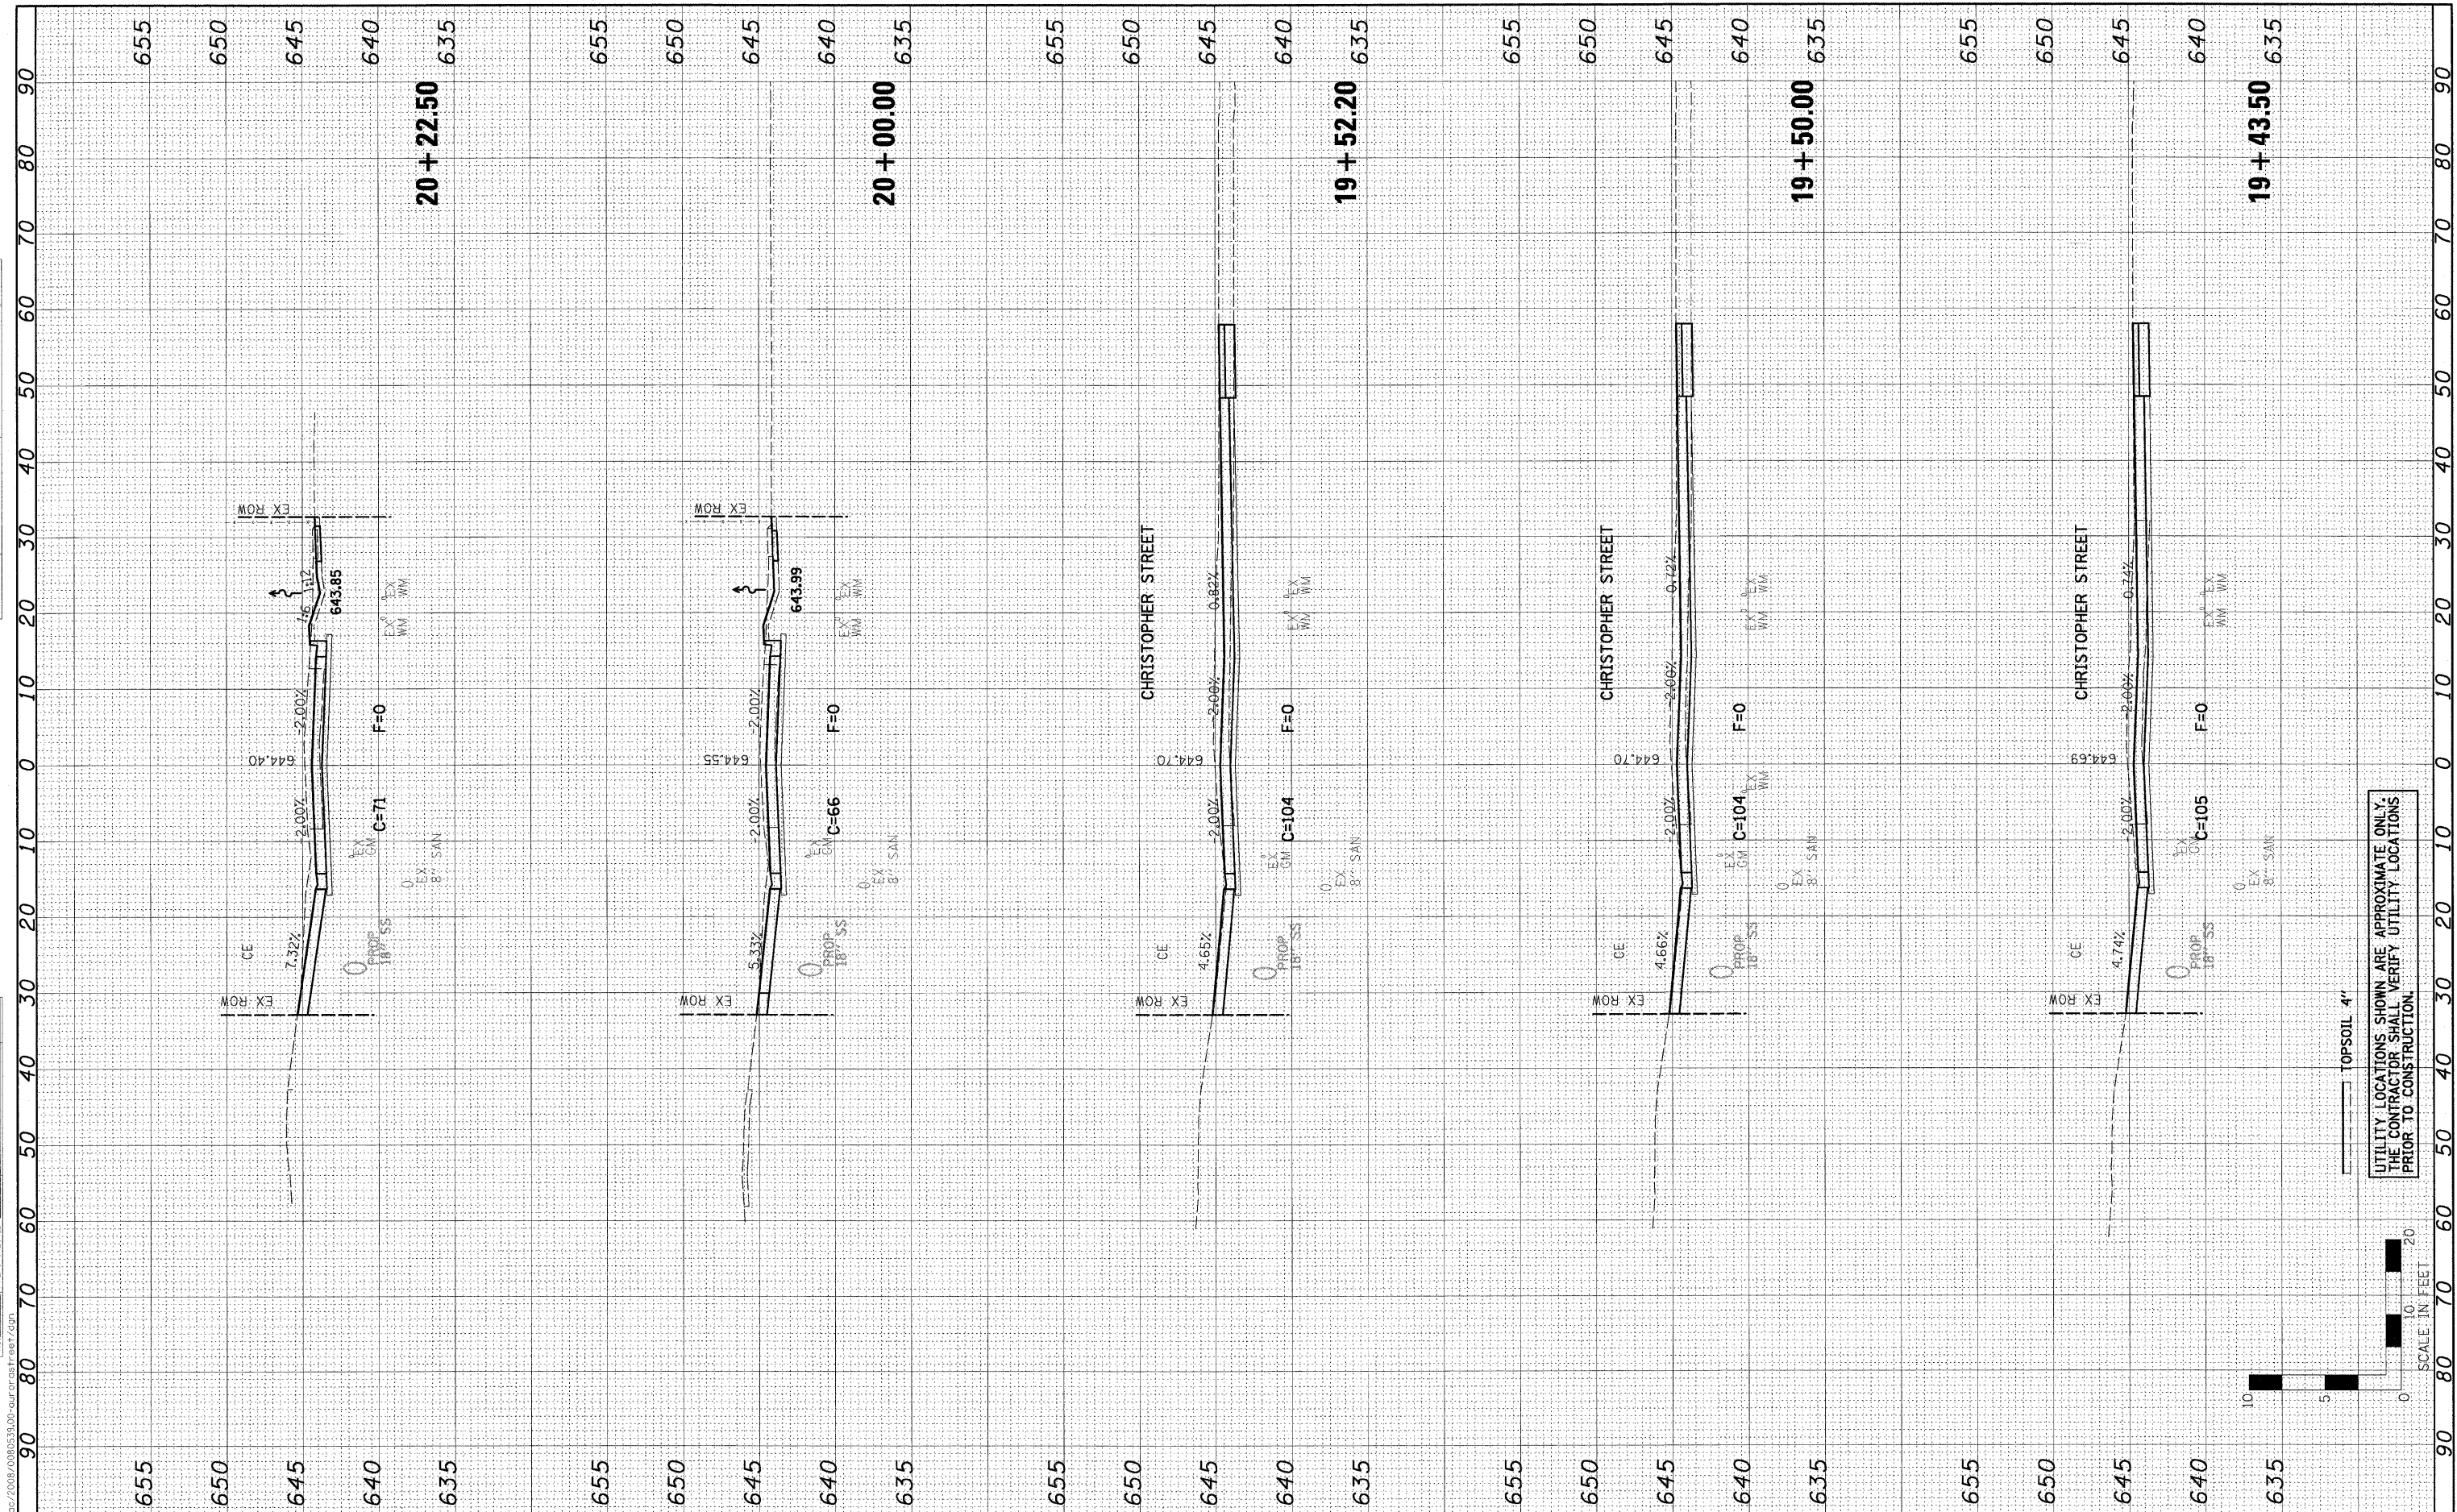

UTILITY LOCATIONS SHOWN ARE APPROXIMATE ONLY.  
THE CONTRACTOR SHALL VERIFY UTILITY LOCATIONS  
PRIOR TO CONSTRUCTION.

TOPSOIL 4"

SCALE IN FEET

FILE NAME =	USER NAME = #USER#
0080539_XSECT.dgn	

PLOT SCALE = #SCALE#	DESIGNED - DWR/JDA
PLOT DATE = 3/25/2010	DRAWN - JTC
	CHECKED - ERB
	DATE - 03/25/10

REVISIONS	REVISIONS
CHECKED - ERB	REVISIONS
DATE - 03/25/10	REVISIONS

STATE OF ILLINOIS  
DEPARTMENT OF TRANSPORTATION

CITY OF PONTIAC - AURORA STREET (FAU 6319)  
CROSS SECTIONS

SCALE: H=10' V=5' SHEET NO. OF SHEETS STA. 19+43.50 TO STA. 20+22.50

F.A.U. RTE.	SECTION	COUNTY	TOTAL SHEETS	SHEET NO.
6319	08-00091-00-RP	LIVINGSTON	31	27
CONTRACT NO. 87404				
FED. ROAD DIST. NO. [ILLINOIS] FED. AID PROJECT				