



DATE	BY
DATE	BY
DATE	BY
DATE	BY

DATE	BY
DATE	BY
DATE	BY
DATE	BY

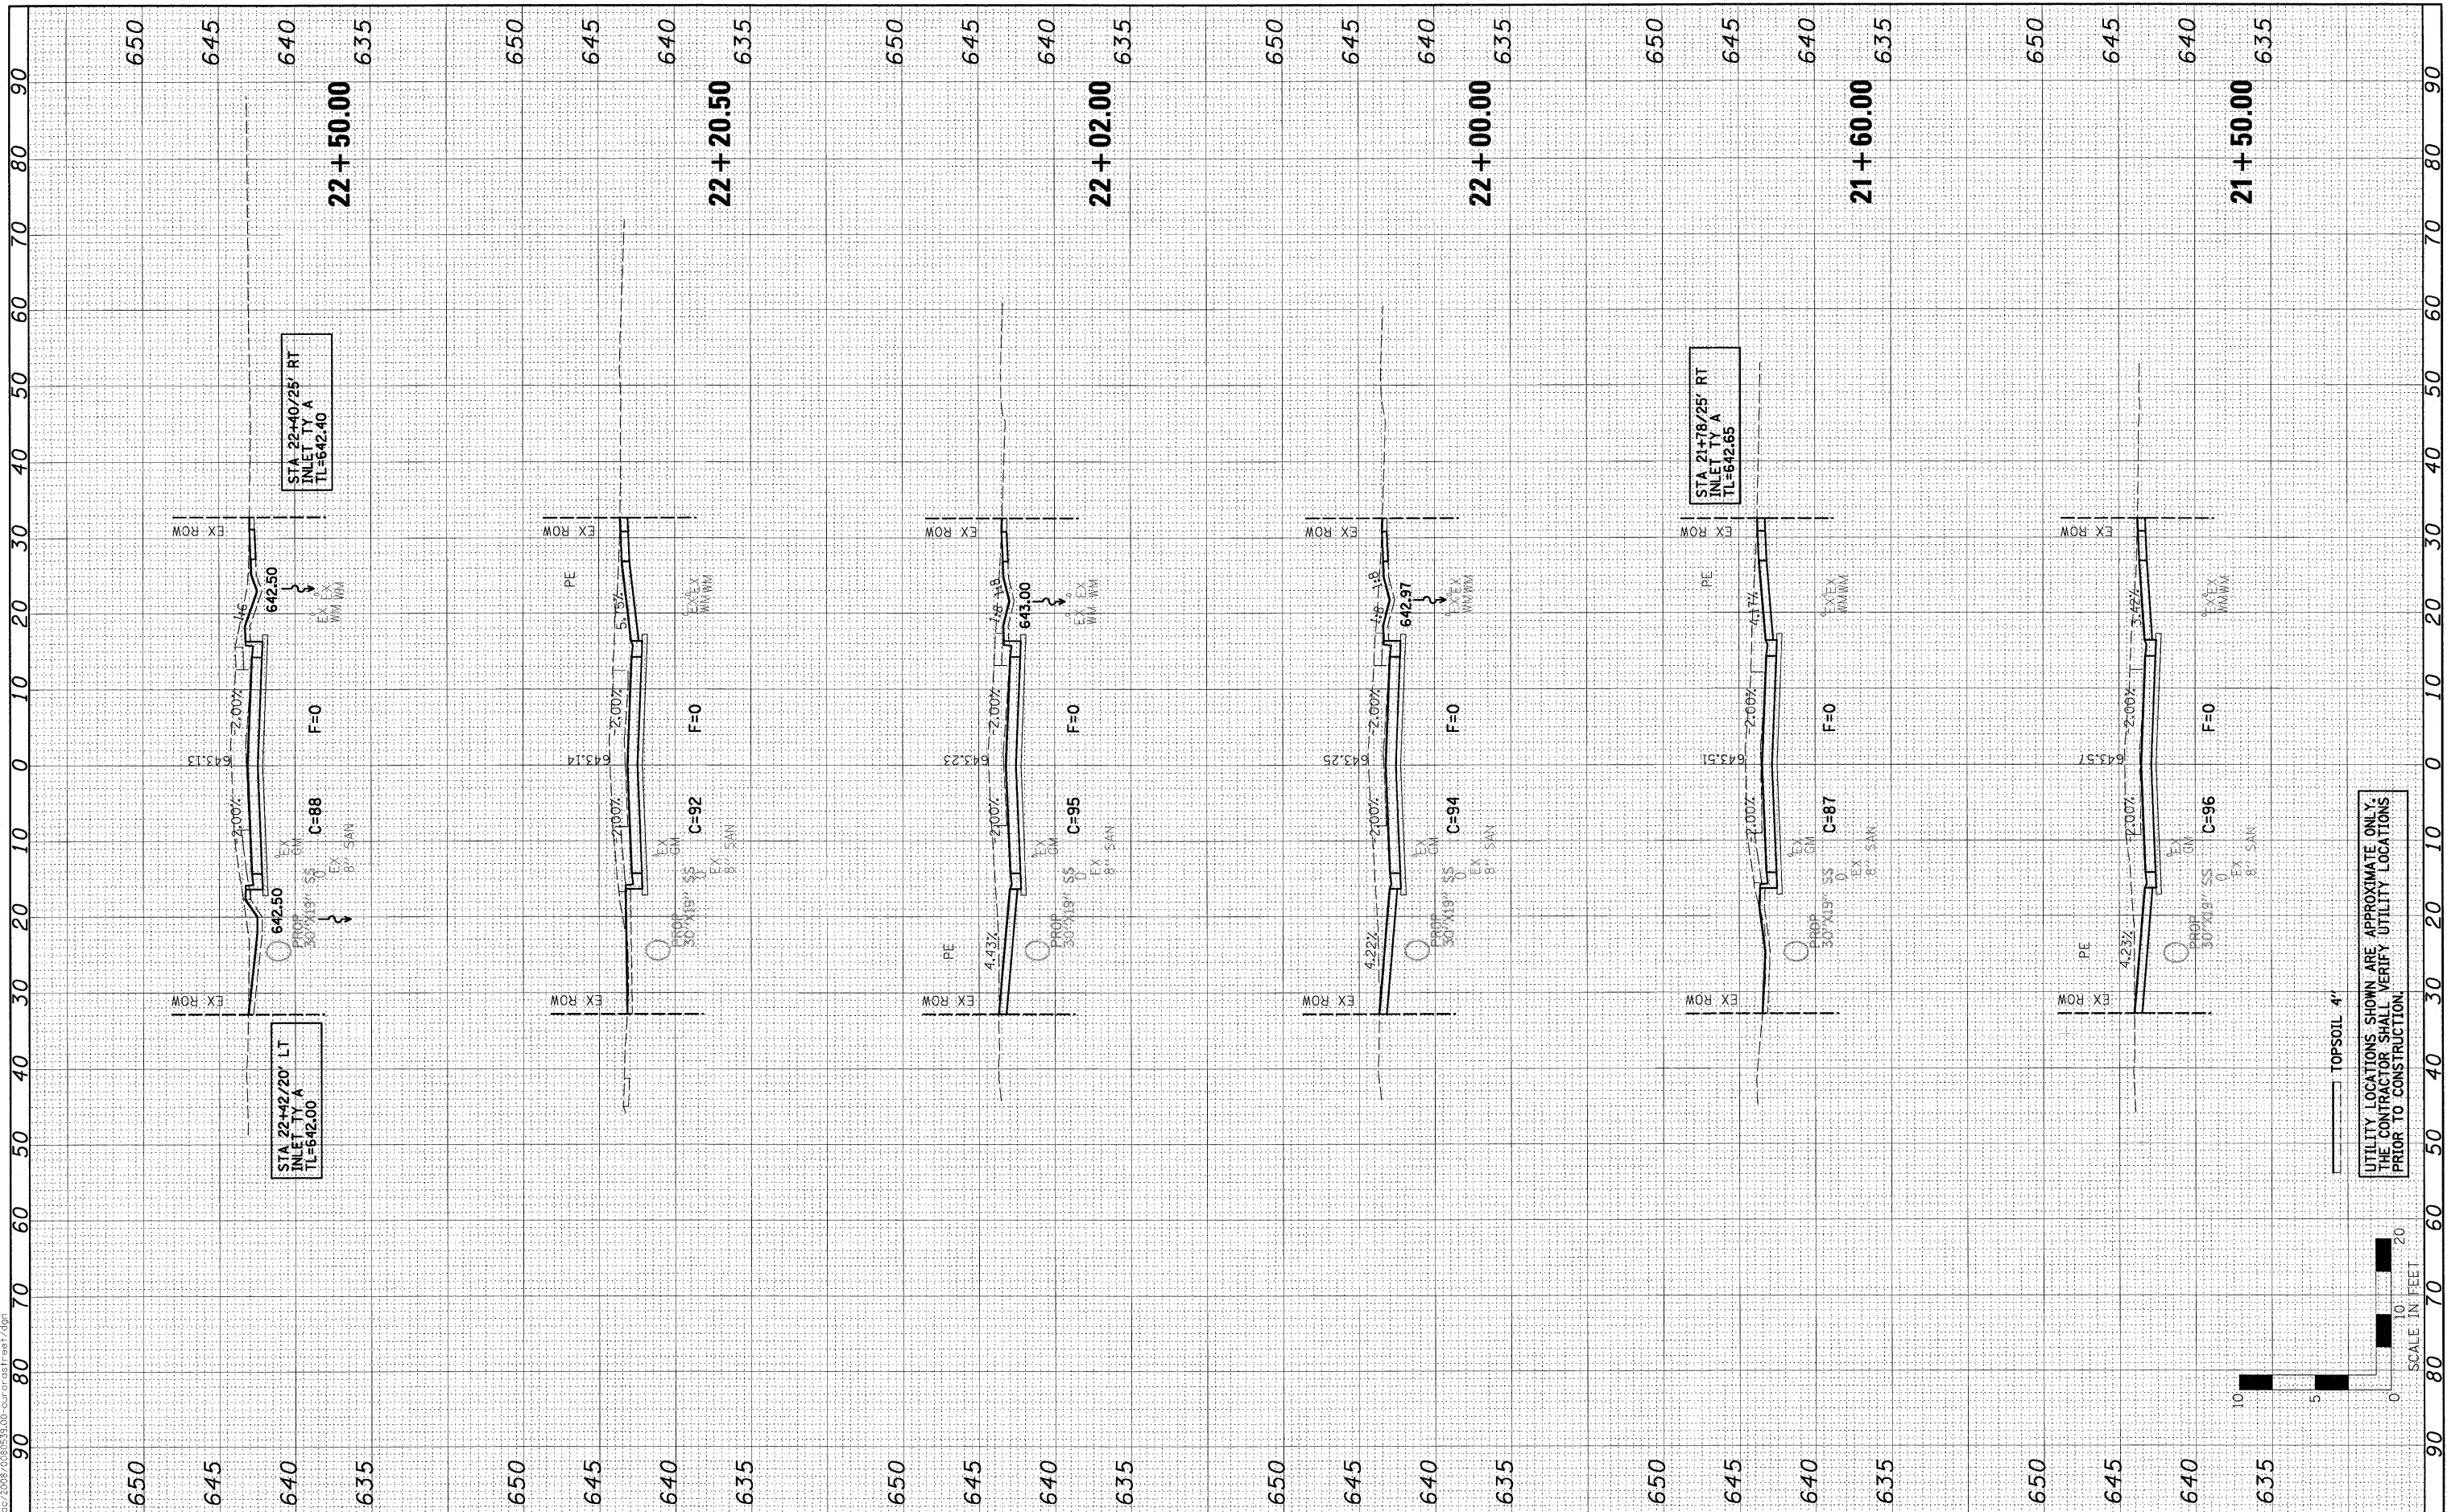

FILE NAME = 0080539_XSECT.dgn	USER NAME = #USER#	DESIGNED - DWR/JDA	REVISED -	<b>STATE OF ILLINOIS</b> <b>DEPARTMENT OF TRANSPORTATION</b>	<b>CITY OF PONTIAC - AURORA STREET (FAU 6319)</b> <b>CROSS SECTIONS</b>			F.A.U. RTE. 6319	SECTION 08-00091-00-RP	COUNTY LIVINGSTON	TOTAL SHEETS 31	SHEET NO. 29
PLOT SCALE = #SCALE#	CHECKED - ERB	DRAWN - JTC	REVISED -		SCALE: H=10' V=5'	SHEET NO. OF SHEETS	STA. 21+50.00 TO STA. 22+50.00	FED. ROAD DIST. NO.	ILLINOIS FED. AID PROJECT	CONTRACT NO. 87404		
PLOT DATE = 3/25/2018	DATE - 03/25/10	CHECKED - ERB	REVISED -									
		DATE - 03/25/10	REVISED -									

UTILITY LOCATIONS SHOWN ARE APPROXIMATE ONLY.  
 THE CONTRACTOR SHALL VERIFY UTILITY LOCATIONS  
 PRIOR TO CONSTRUCTION

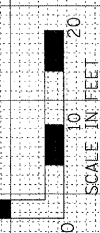

TOPSOIL 4"