



FINAL SURVEY	SURVEYED	BY	DATE
NOTE BOOK	PLOTTED		
	TEMPLATE		
	AREAS CHECKED		
	NO.		

ORIGINAL SURVEY	SURVEYED	BY	DATE
NOTE BOOK	PLOTTED		
	TEMPLATE		
	AREAS CHECKED		
	NO.		

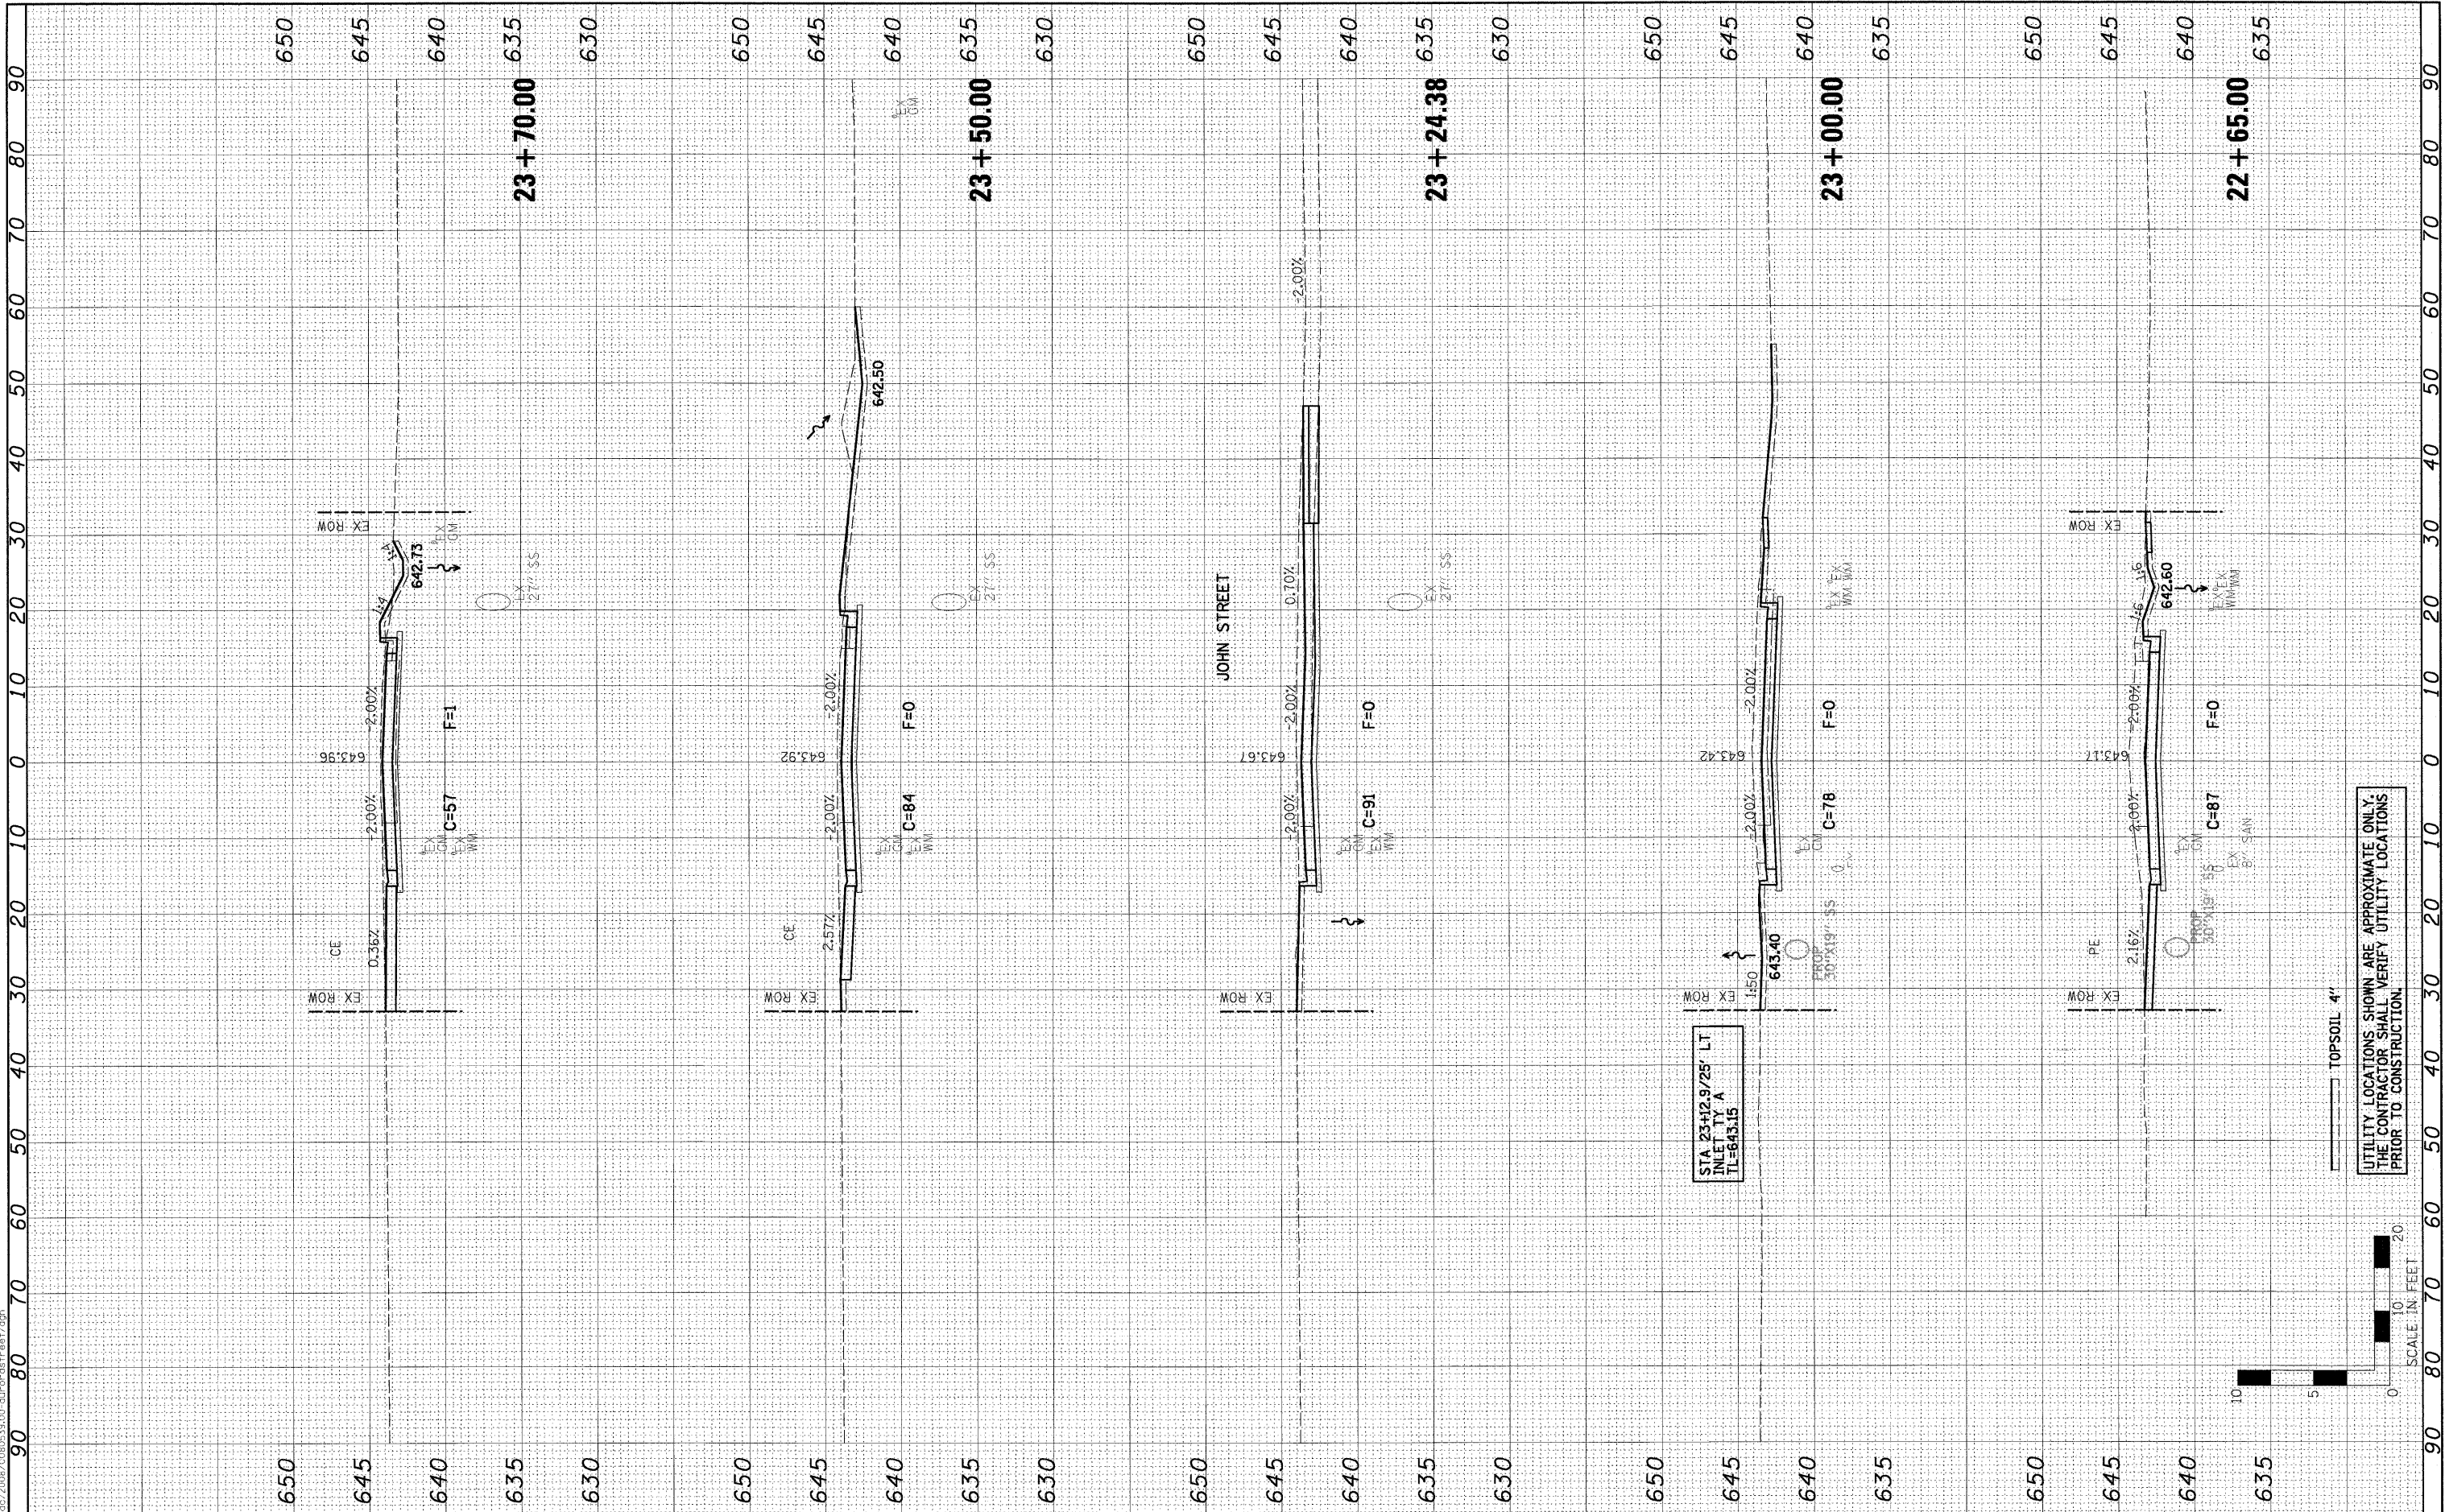

UTILITY LOCATIONS SHOWN ARE APPROXIMATE ONLY.
THE CONTRACTOR SHALL VERIFY UTILITY LOCATIONS
PRIOR TO CONSTRUCTION.

TOPSOIL 4"

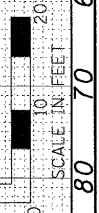

FILE NAME = 0800539_XSECT.dgn
PLOT SCALE = #SCALE#
PLOT DATE = 3/25/2010

USER NAME = #USER#
DESIGNED - DWR/JDA
DRAWN - JTC
CHECKED - ERB
DATE - 03/25/10

REVISED -
REVISED -
REVISED -
REVISED -

**STATE OF ILLINOIS
DEPARTMENT OF TRANSPORTATION**

Farnsworth GROUP
301 W. WASHINGTON STREET, PONTIAC, IL 61764
(815) 844-5511 / (815) 844-3147 FAX
www.fwgroup.com

**CITY OF PONTIAC - AURORA STREET (FAU 6319)
CROSS SECTIONS**

SCALE: H=10' V=5' SHEET NO. OF SHEETS STA. 22+65.00 TO STA. 23+70.00

F.A.U. RTE.	SECTION	COUNTY	TOTAL SHEETS	SHEET NO.
6319	08-00091-00-RP	LIVINGSTON	31	30
FED. ROAD DIST. NO. [ILLINOIS] FED. AID PROJECT			CONTRACT NO. 87404	