



FINAL SURVEY	SURVEYED	BY	DATE
NOTE BOOK	PLOTTED		
AREAS CHECKED	UPDATE		
NO.	AREAS CHECKED		

ORIGINAL SURVEY	SURVEYED	BY	DATE
NOTE BOOK	PLOTTED		
AREAS CHECKED	UPDATE		
NO.	AREAS CHECKED		

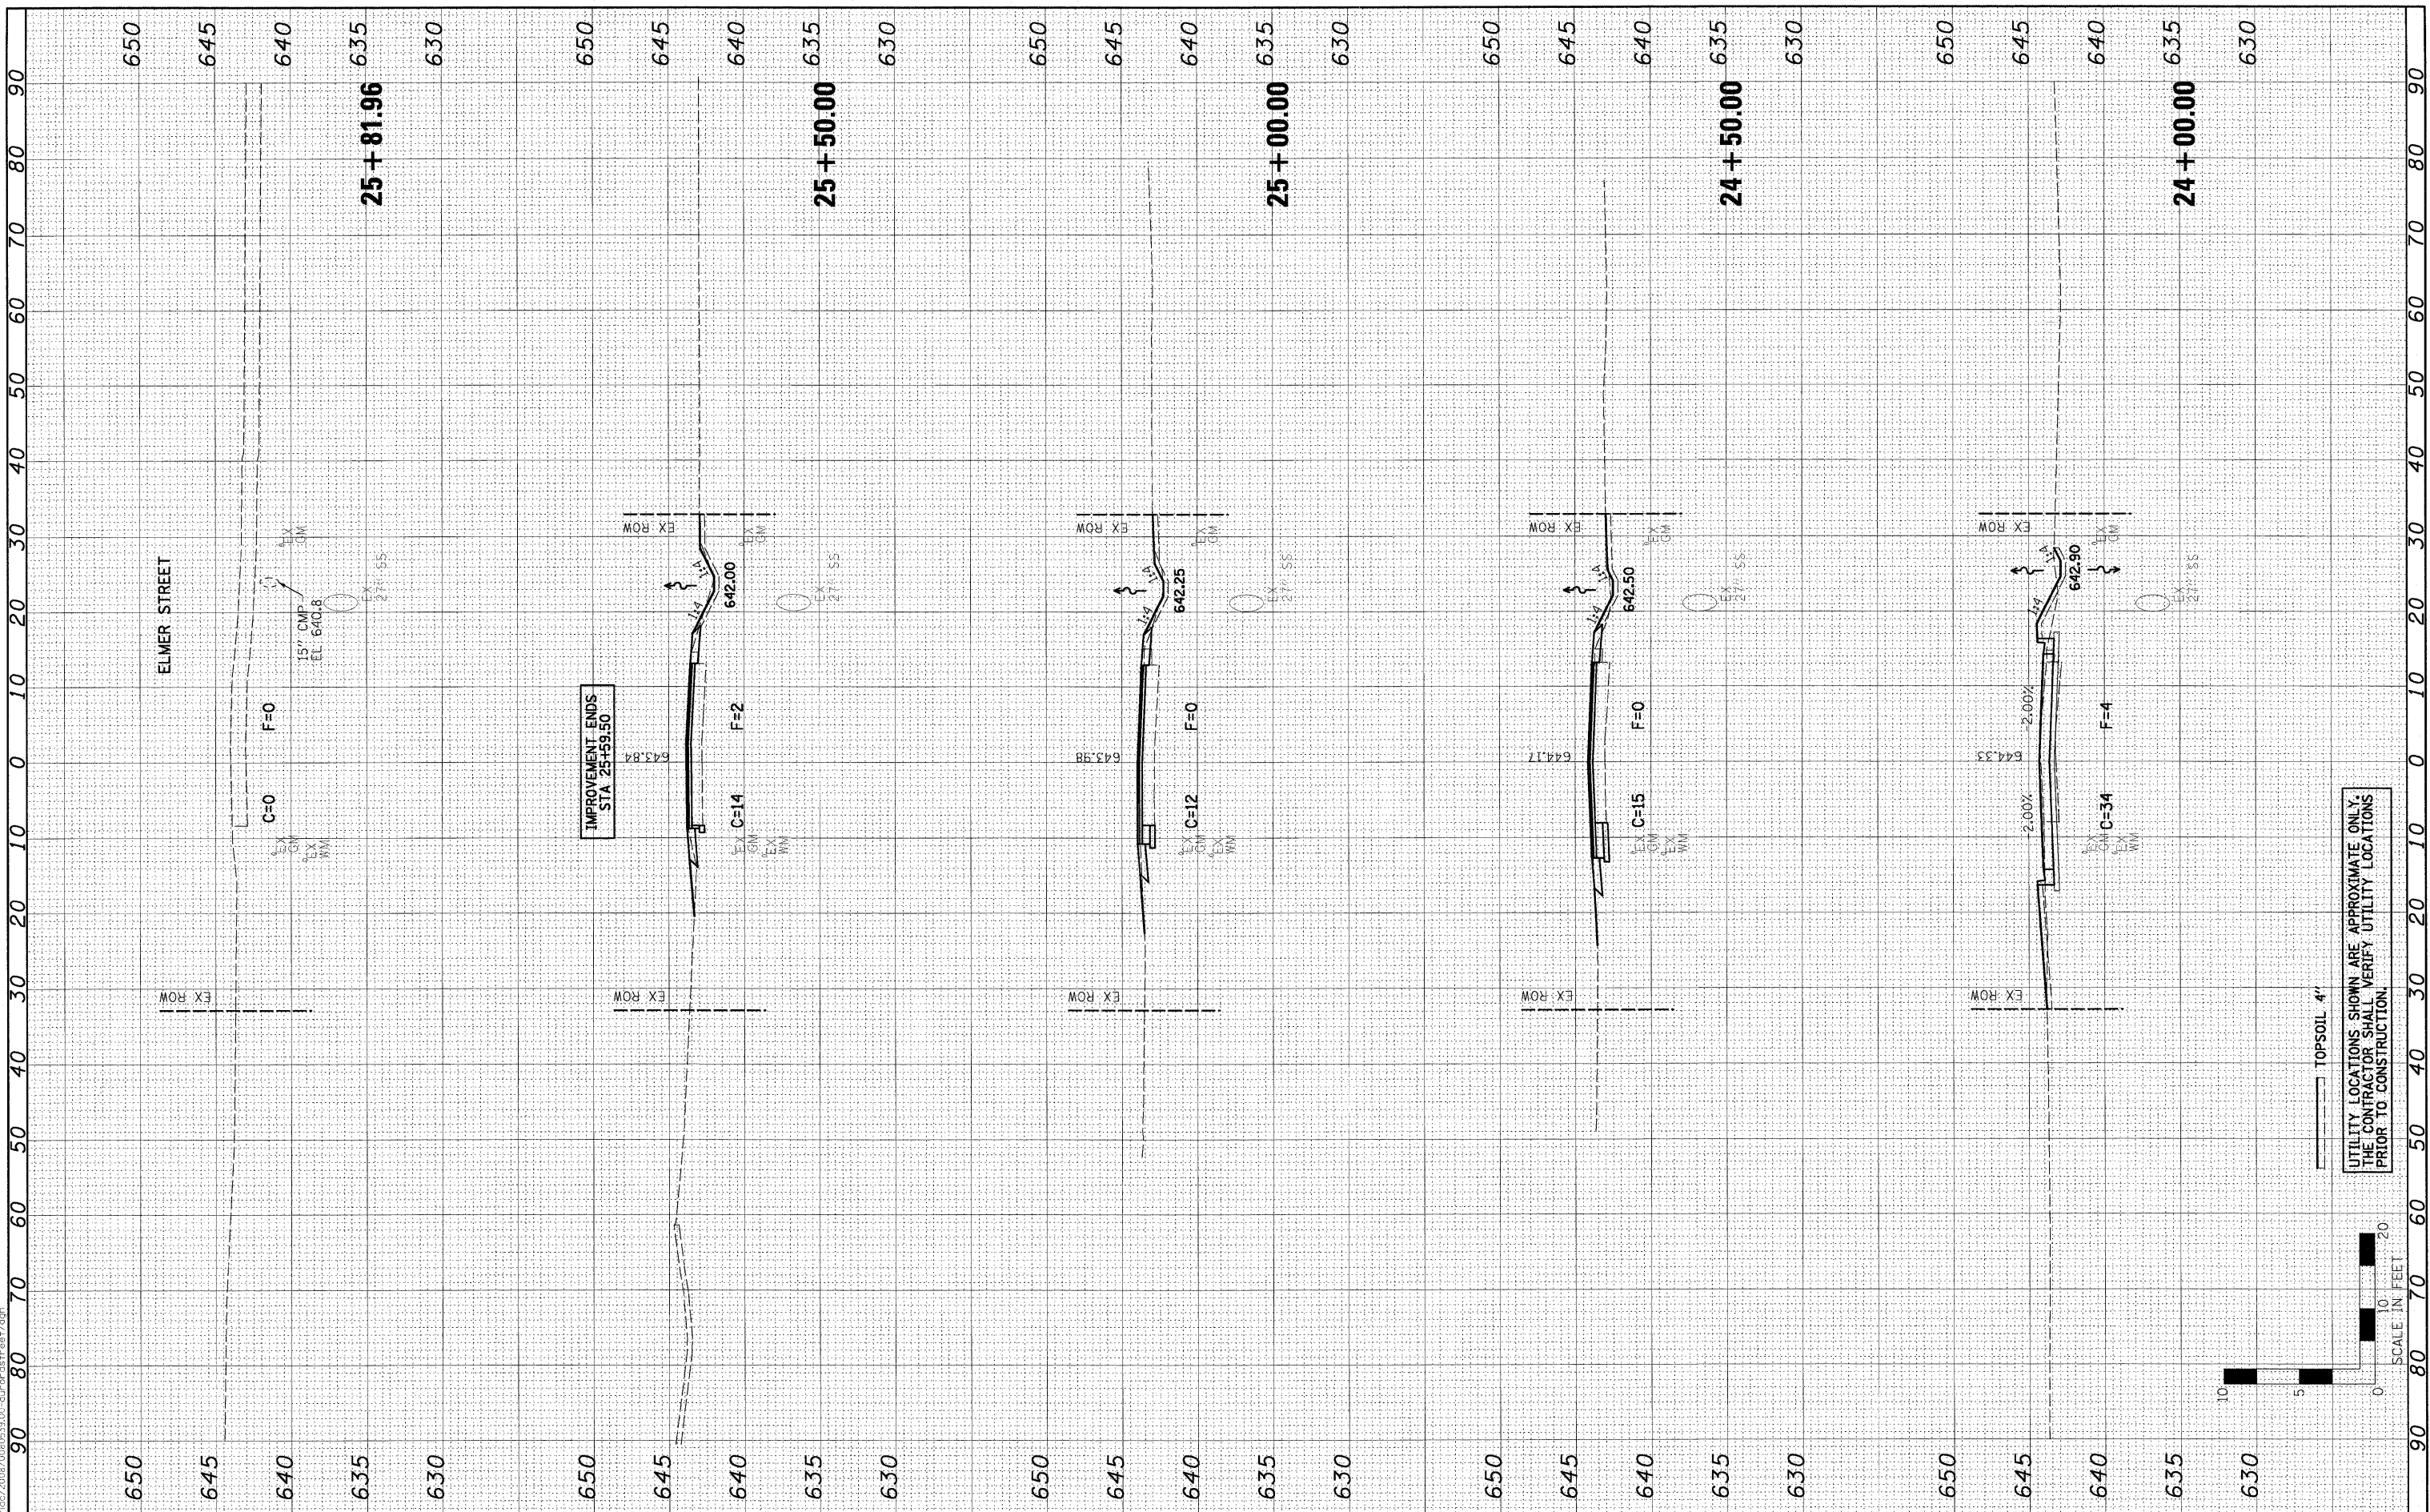

UTILITY LOCATIONS SHOWN ARE APPROXIMATE ONLY.  
THE CONTRACTOR SHALL VERIFY UTILITY LOCATIONS  
PRIOR TO CONSTRUCTION.

TOPSOIL 4"

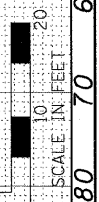

FILE NAME = 0080539\_XSECT.dgn  
USER NAME = #USER#

DESIGNED - DWR/JDA  
DRAWN - JTC  
CHECKED - ERB  
DATE - 03/25/10

REVISED -  
REVISED -  
REVISED -  
REVISED -

**STATE OF ILLINOIS  
DEPARTMENT OF TRANSPORTATION**

Farnsworth GROUP  
301 W. WASHINGTON STREET, PONTIAC, IL 61764  
(815) 944-9071 / (815) 844-3147 FAX  
www.f-w.com

**CITY OF PONTIAC - AURORA STREET (FAU 6319)  
CROSS SECTIONS**  
SCALE: H=10' V=5' SHEET NO. OF SHEETS STA. 24+00.00 TO STA. 25+81.96

F.A.U. RTE.	SECTION	COUNTY	TOTAL SHEETS	SHEET NO.
6319	08-00091-00-RP	LIVINGSTON	31	31
CONTRACT NO. 87404				
FED. ROAD DIST. NO. [ILLINOIS] FED. AID PROJECT				