


**BROADWAY STREET
EXISTING TYPICAL SECTION**
STA 24+02 TO STA 31+11
(WASHINGTON STREET TO MAIN STREET)
STA 36+21 TO STA 55+75
(MARKET STREET TO CLARK STREET)

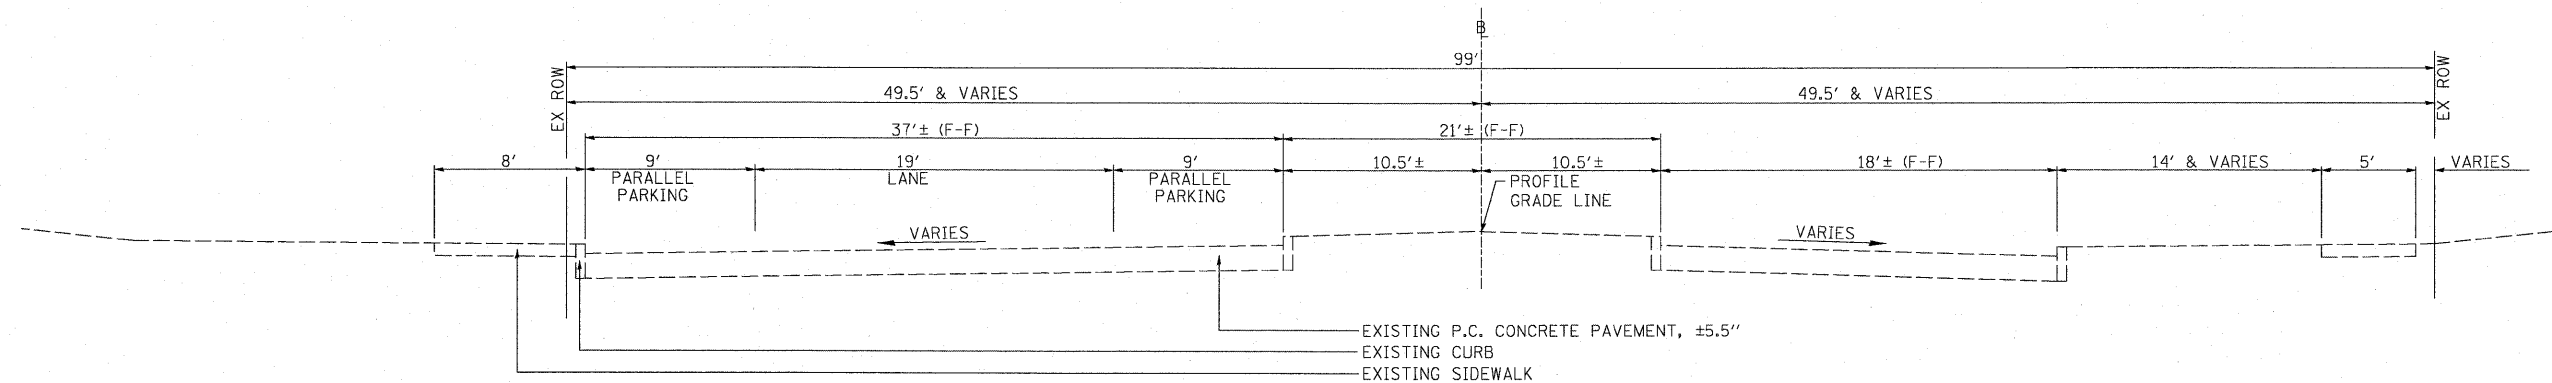

**BROADWAY STREET
EXISTING TYPICAL SECTION**
STA 31+77.61 TO STA 36+21
(MAIN STREET TO MARKET STREET)

0081364_TypXsect.dgn
3/9/2010 11:23:31 AM
PR2008/0801500 Havana Broadway.dgn

FILE NAME = 0081364_TypXsect.dgn	USER NAME =	DESIGNED - PSA	REVISED -	STATE OF ILLINOIS DEPARTMENT OF TRANSPORTATION	CITY OF HAVANA - BROADWAY STREET EXISTING TYPICAL SECTIONS				F.A. RTE.	SECTION	COUNTY	TOTAL SHEETS	SHEET NO.			
		DRAWN - JTC	REVISED -							05-00035-00-SS	MASON	36	6			
	PLOT SCALE =	CHECKED - ERB	REVISED -		SCALE: N.T.S.				SHEET NO.		OF	SHEETS	STA. 24+02	TO STA. 36+21	CONTRACT NO. 93502	
	PLOT DATE = 3/9/2010 11:23:31 AM	DATE - 03/09/10	REVISED -										FED. ROAD DIST. NO.		ILLINOIS	FED. AID PROJECT