
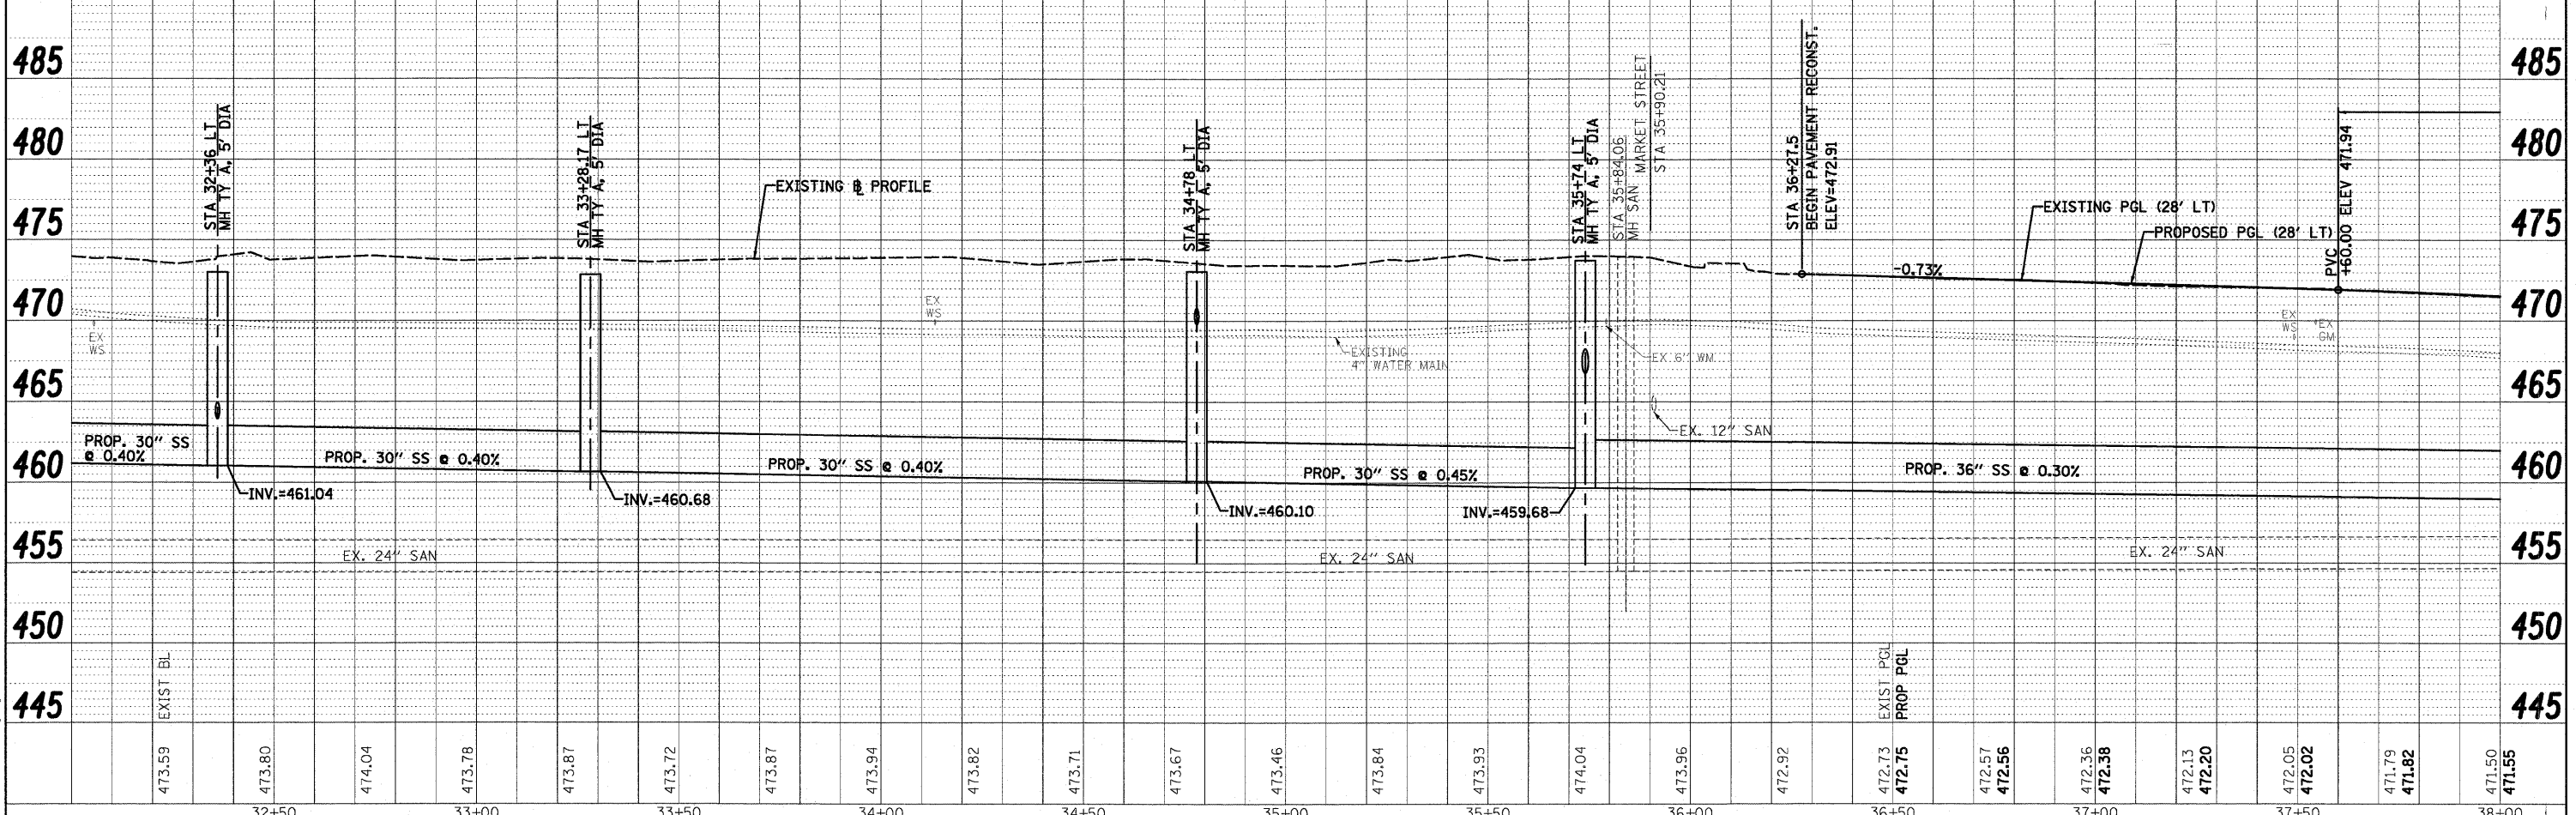


PLAN	DATE	BY
SURVEYED		
NOTE BOOK		
NO.		

PROFILE	DATE	BY
SURVEYED		
NOTE BOOK		
NO.		

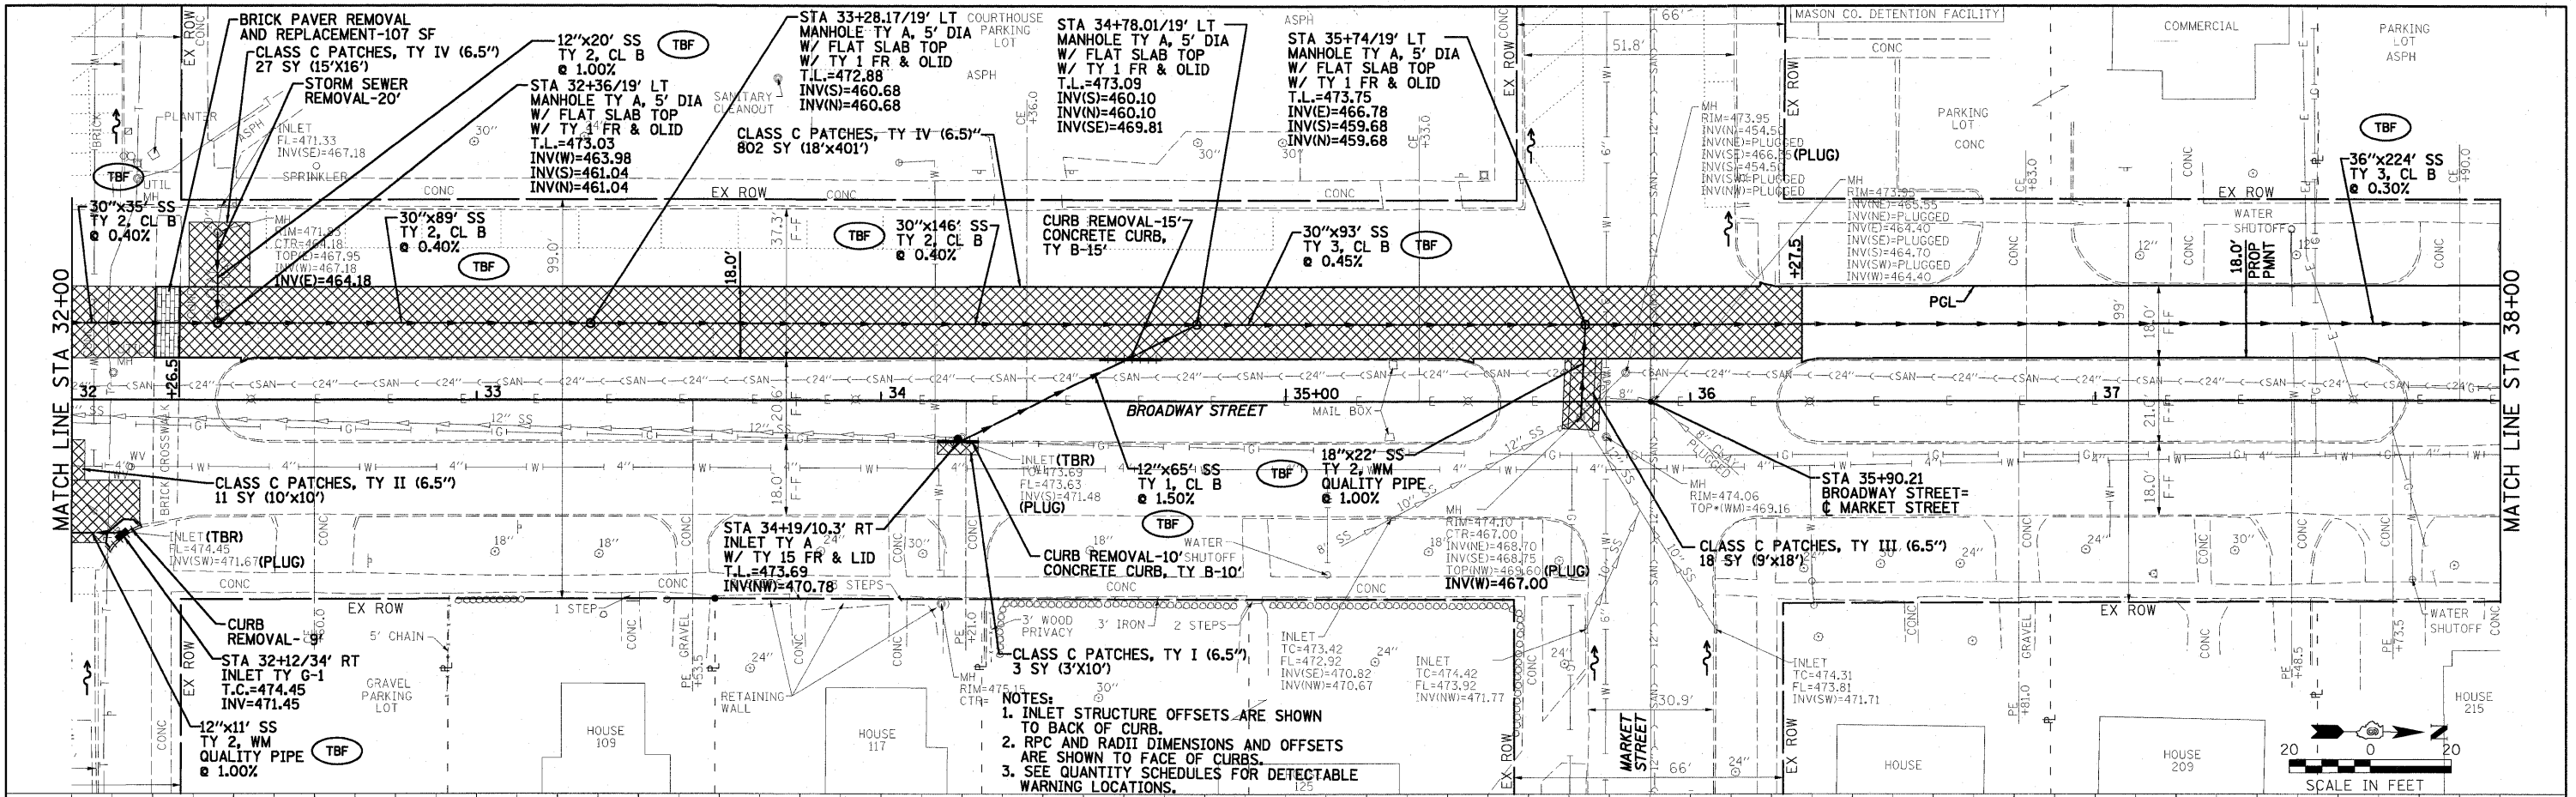

FILE NAME = 0081364_P&P1.dgn	USER NAME =	DESIGNED - PSA	REVISED -	STATE OF ILLINOIS DEPARTMENT OF TRANSPORTATION	CITY OF HAVANA - BROADWAY STREET PLAN & PROFILE	F.A. RTE.	SECTION	COUNTY	TOTAL SHEETS	SHEET NO.	
		DRAWN - JTC	REVISED -				05-00035-00-SS	MASON	36	13	
	PLOT SCALE =	CHECKED - ERB	REVISED -			CONTRACT NO. 93502					
	PLOT DATE = 3/9/2010 11:23:41 AM	DATE - 03/09/10	REVISED -			SCALE: 1" = 20'	SHEET NO.	OF	SHEETS	STA. 32+00	TO STA. 38+00