



PLAN	DATE
SURVEYED	
NOTE BOOK	
NO.	

PROFILE	DATE
SURVEYED	
NOTE BOOK	
NO.	

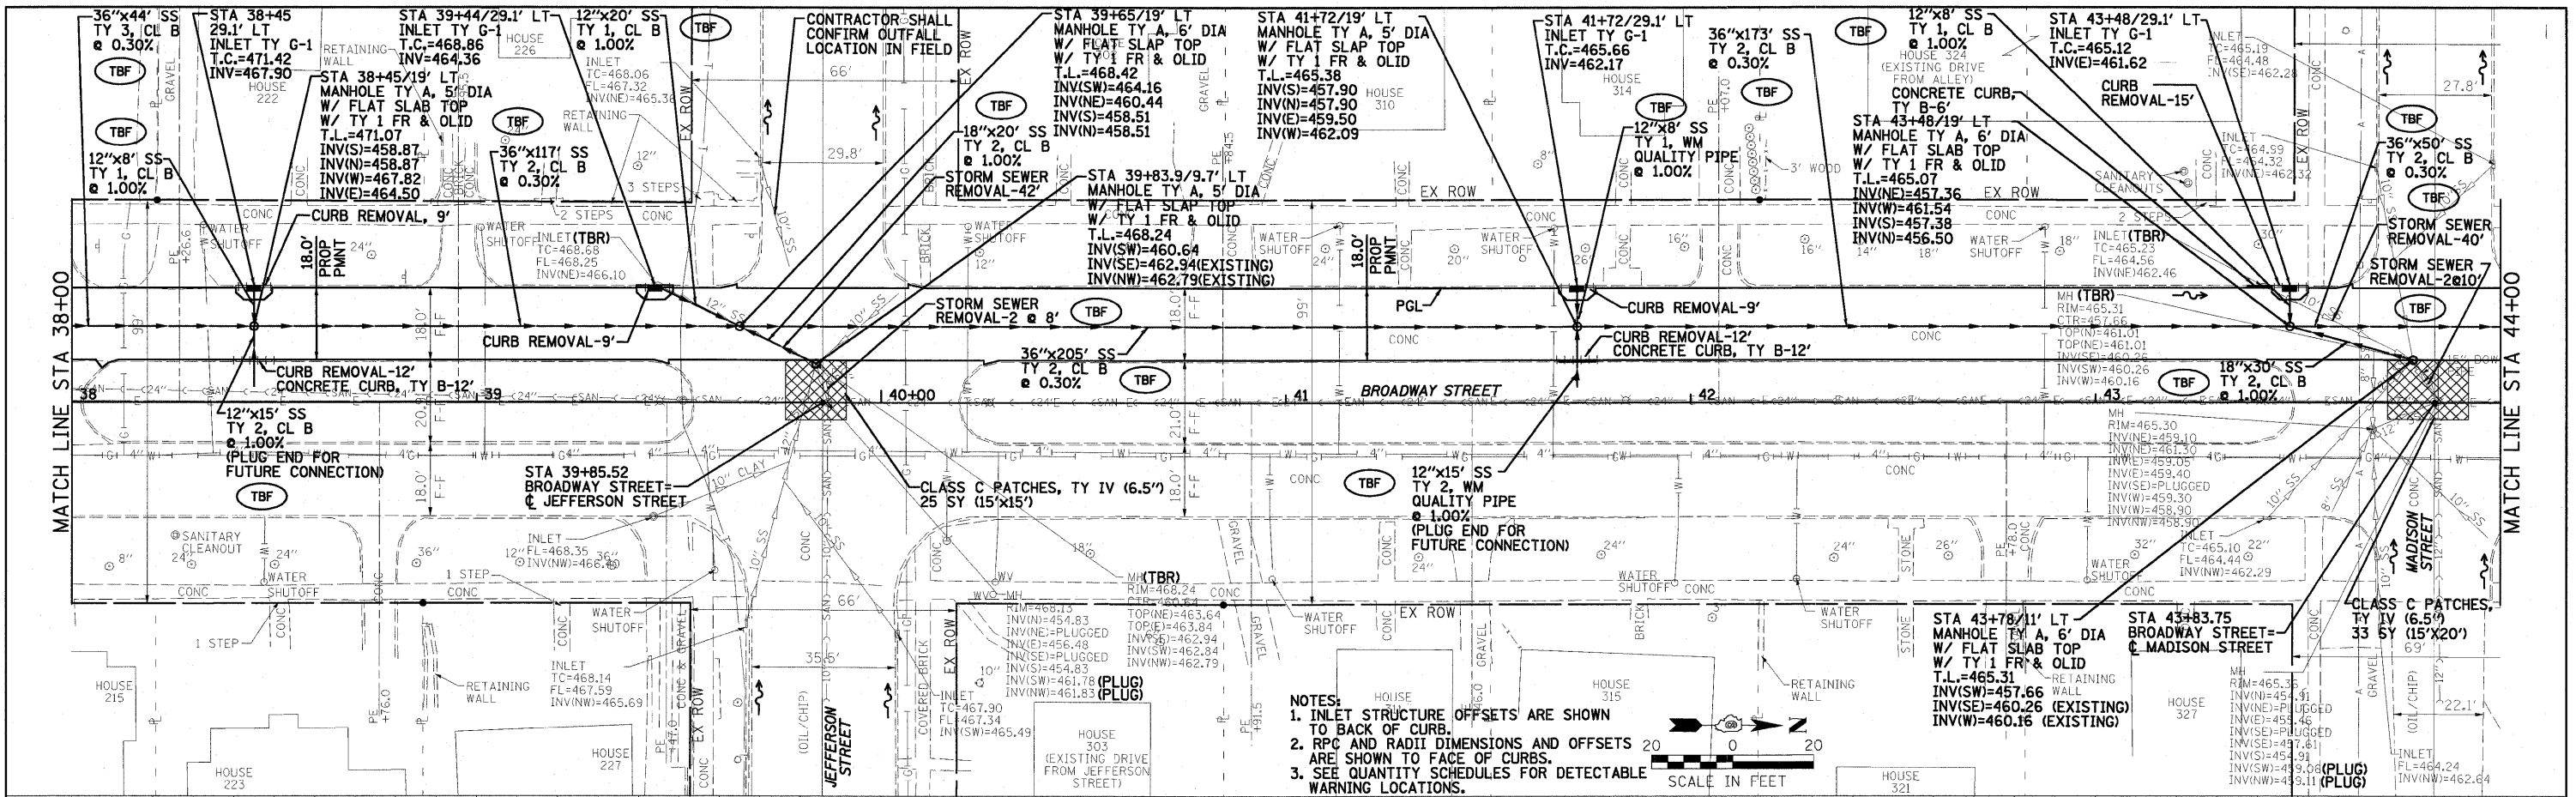

NOTES:
 1. INLET STRUCTURE OFFSETS ARE SHOWN TO BACK OF CURB.
 2. RCP AND RADI DIMENSIONS AND OFFSETS ARE SHOWN TO FACE OF CURBS.
 3. SEE QUANTITY SCHEDULES FOR DETECTABLE WARNING LOCATIONS.

SCALE IN FEET

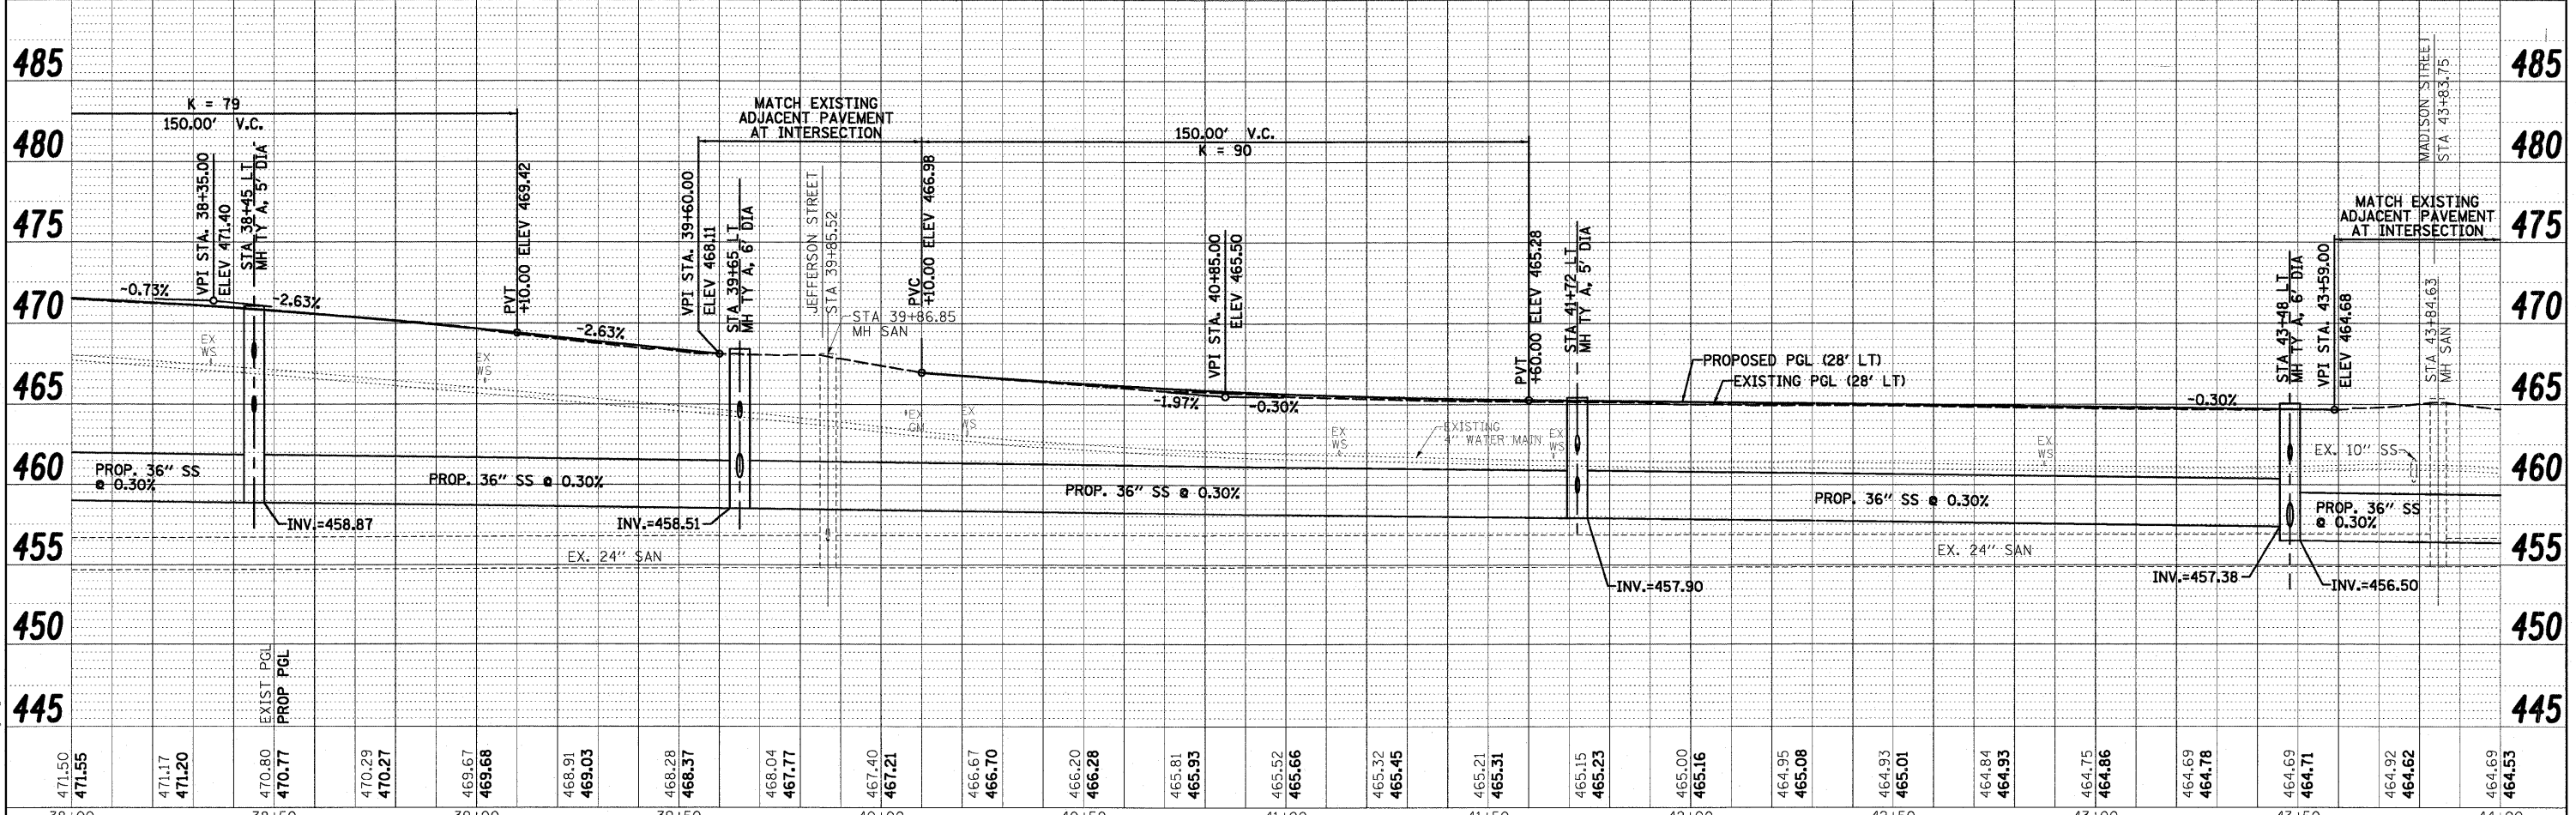

FILE NAME = 0081364_P&P.dgn	USER NAME =	DESIGNED - PSA	REVISED -	CITY OF HAVANA - BROADWAY STREET		F.A. RTE.	SECTION	COUNTY	TOTAL SHEETS	SHEET NO.
		DRAWN - JTC	REVISED -	PLAN & PROFILE			05-00035-00-SS	MASON	36	14
		CHECKED - ERB	REVISED -							
		DATE - 03/09/10	REVISED -							
				STATE OF ILLINOIS DEPARTMENT OF TRANSPORTATION		CONTRACT NO. 93502				
				SCALE: 1" = 20'		SHEET NO. OF SHEETS		STA. 38+00 TO STA. 44+00		
				FED. ROAD DIST. NO.		ILLINOIS FED. AID PROJECT				