

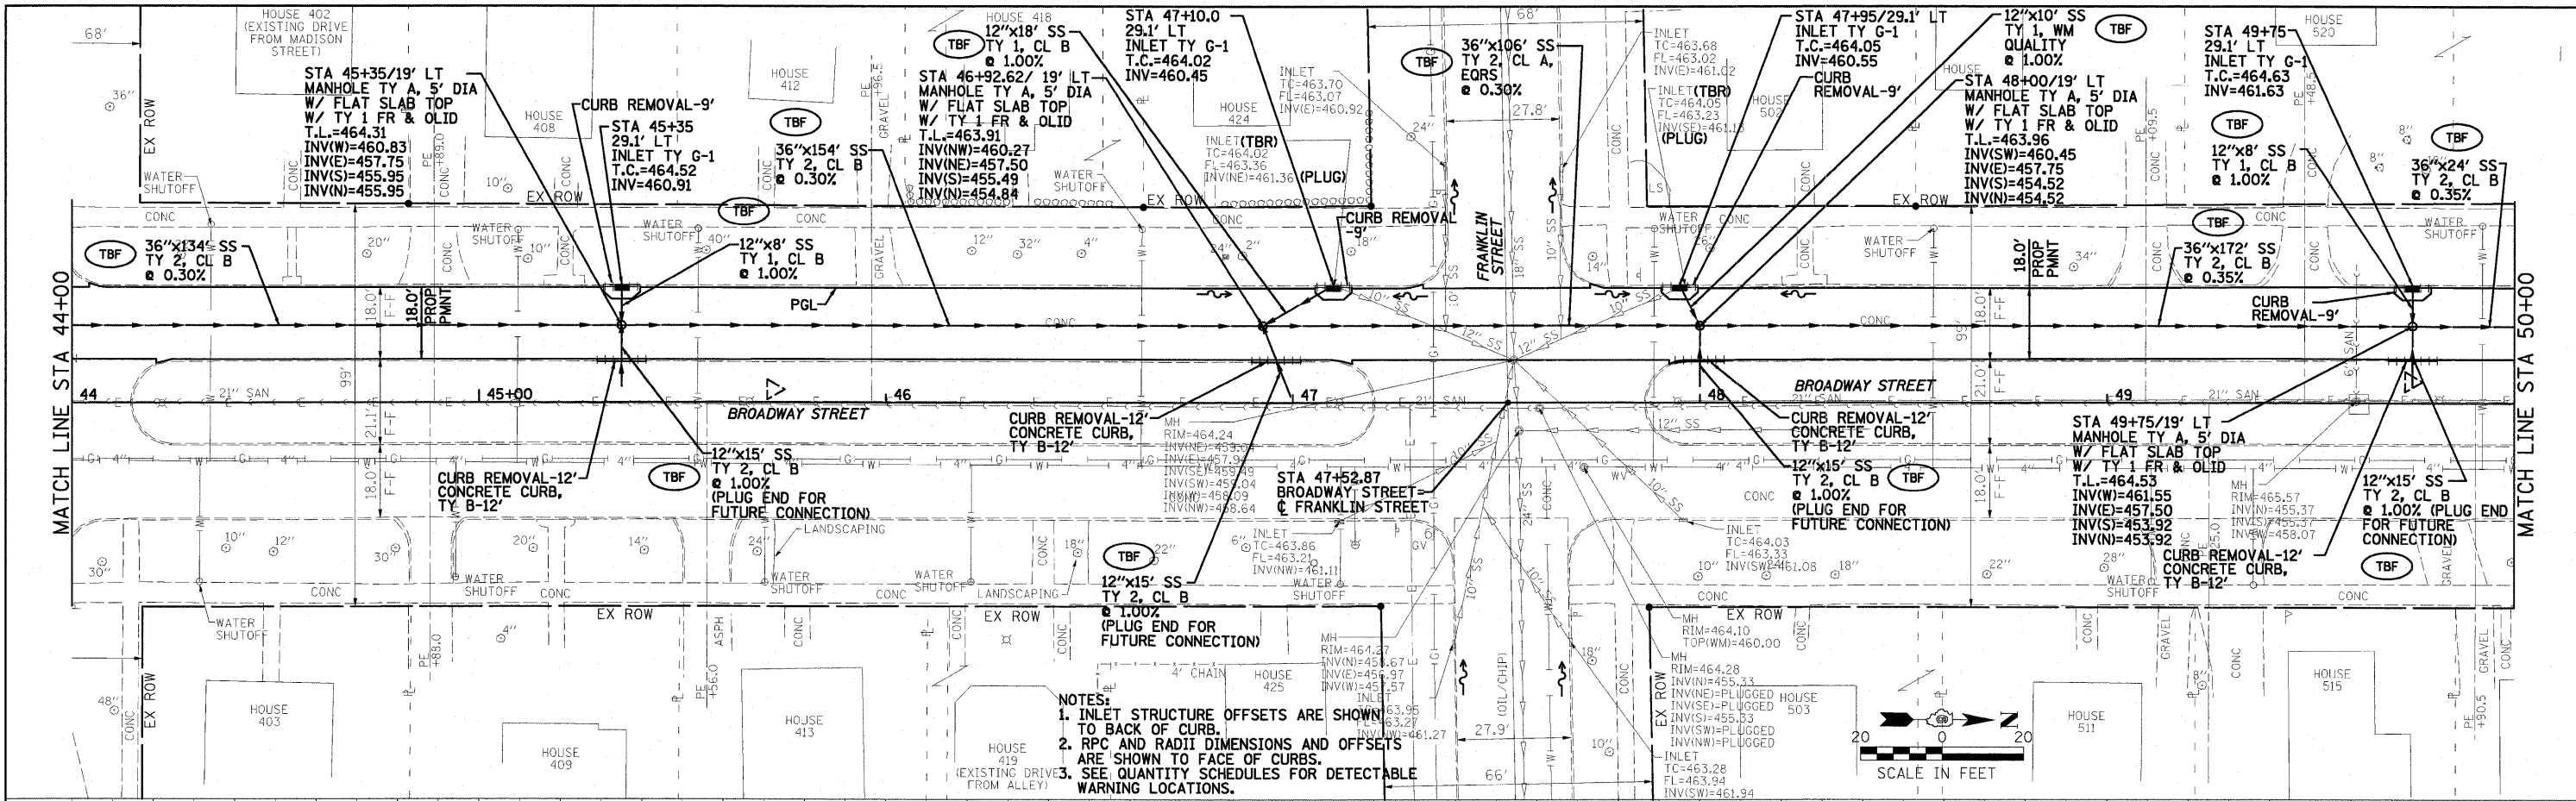


PLAN	BY	DATE
SURVEYED		
DESIGNED		
CHECKED		
IN CHARGE		
DATE		

PROFILE	BY	DATE
SURVEYED		
DESIGNED		
CHECKED		
IN CHARGE		
DATE		

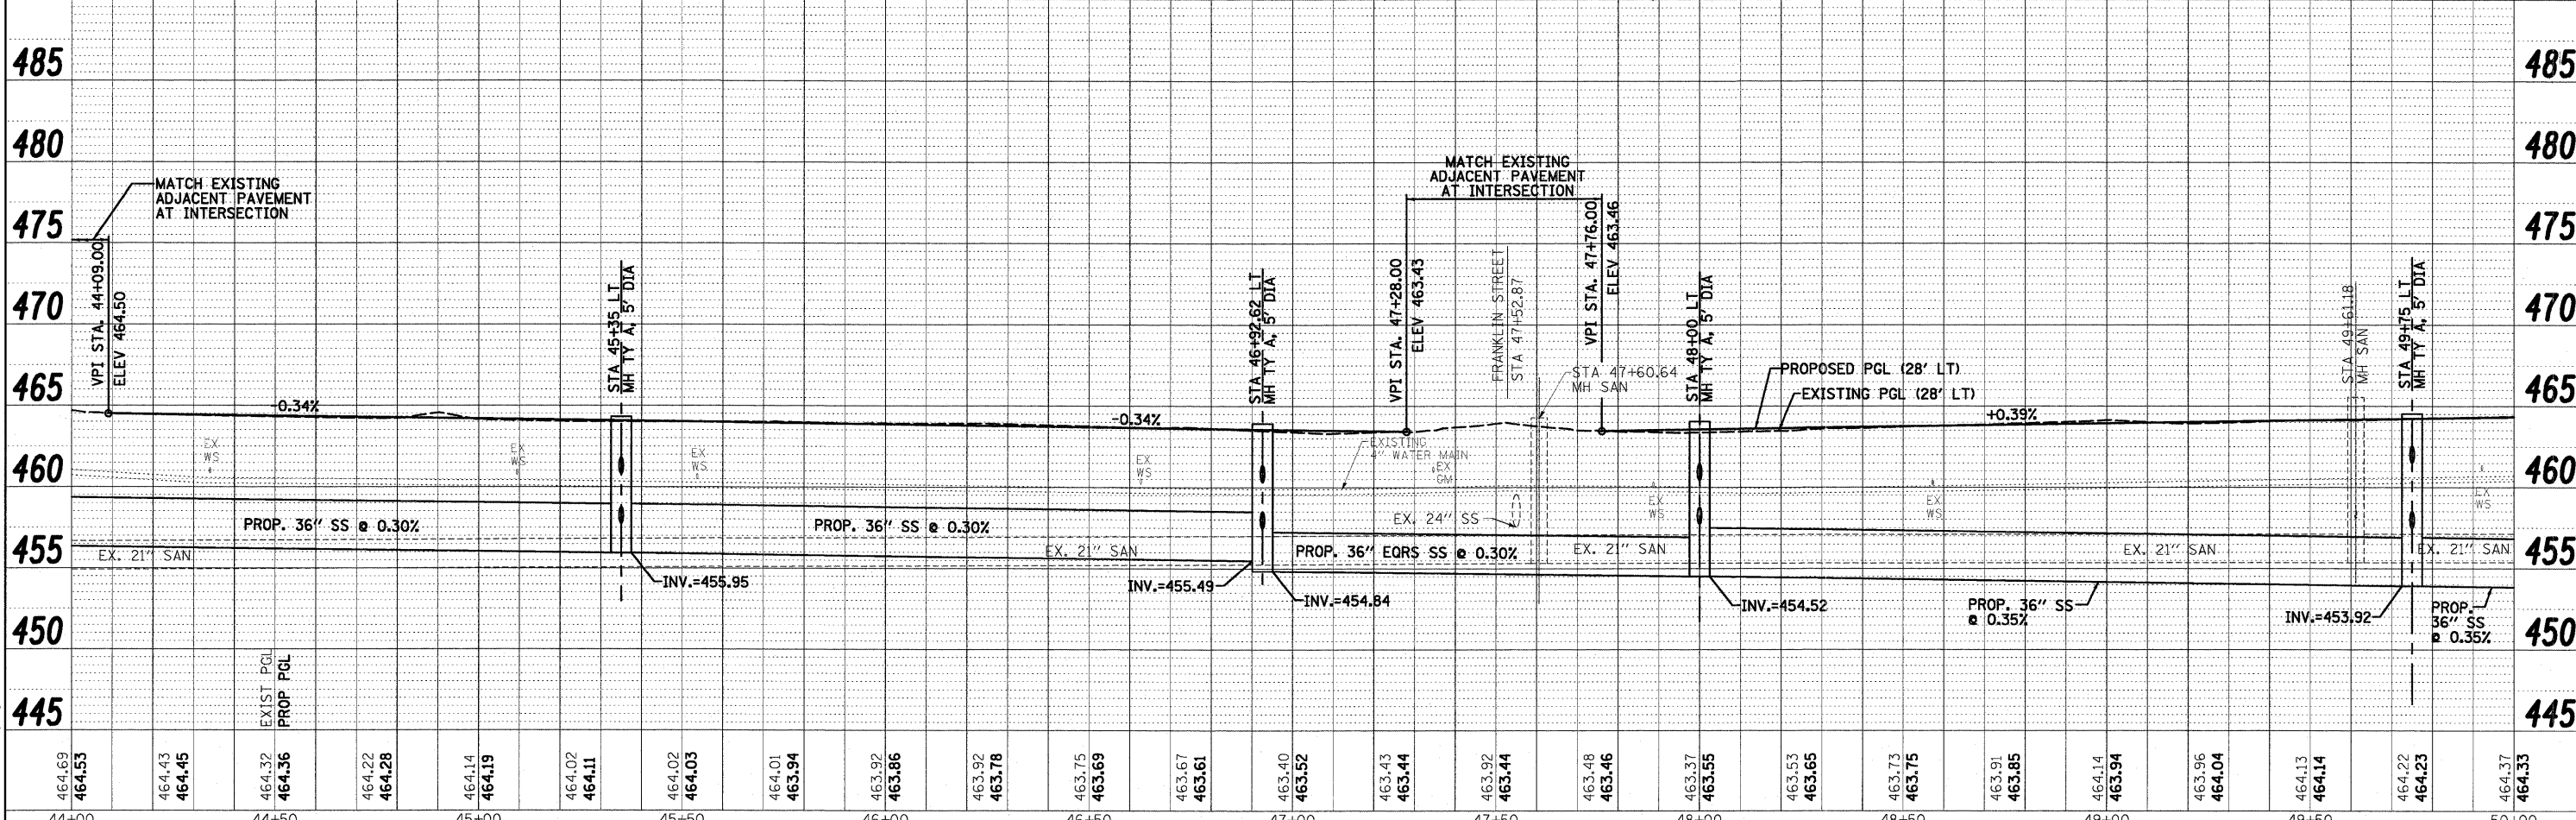

- NOTES:
1. INLET STRUCTURE OFFSETS ARE SHOWN TO BACK OF CURB.
 2. RPC AND RADII DIMENSIONS AND OFFSETS ARE SHOWN TO FACE OF CURBS.
 3. SEE QUANTITY SCHEDULES FOR DETECTABLE WARNING LOCATIONS.

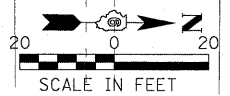

FILE NAME = 0081364_P&P.dgn	USER NAME =	DESIGNED - PSA	REVISED -	STATE OF ILLINOIS DEPARTMENT OF TRANSPORTATION		CITY OF HAVANA - BROADWAY STREET PLAN & PROFILE		F.A. RTE.	SECTION	COUNTY	TOTAL SHEETS	SHEET NO.
0081364_P&P.dgn		DRAWN - JTC	REVISED -			SCALE: 1" = 20'		05-00035-00-SS	MASON	36	15	
		CHECKED - ERB	REVISED -			SHEET NO. OF SHEETS						
		DATE - 03/09/10	REVISED -			STA. 44+00 TO STA. 50+00						
								FED. ROAD DIST. NO.	ILLINOIS	FED. AID PROJECT	CONTRACT NO. 93502	