
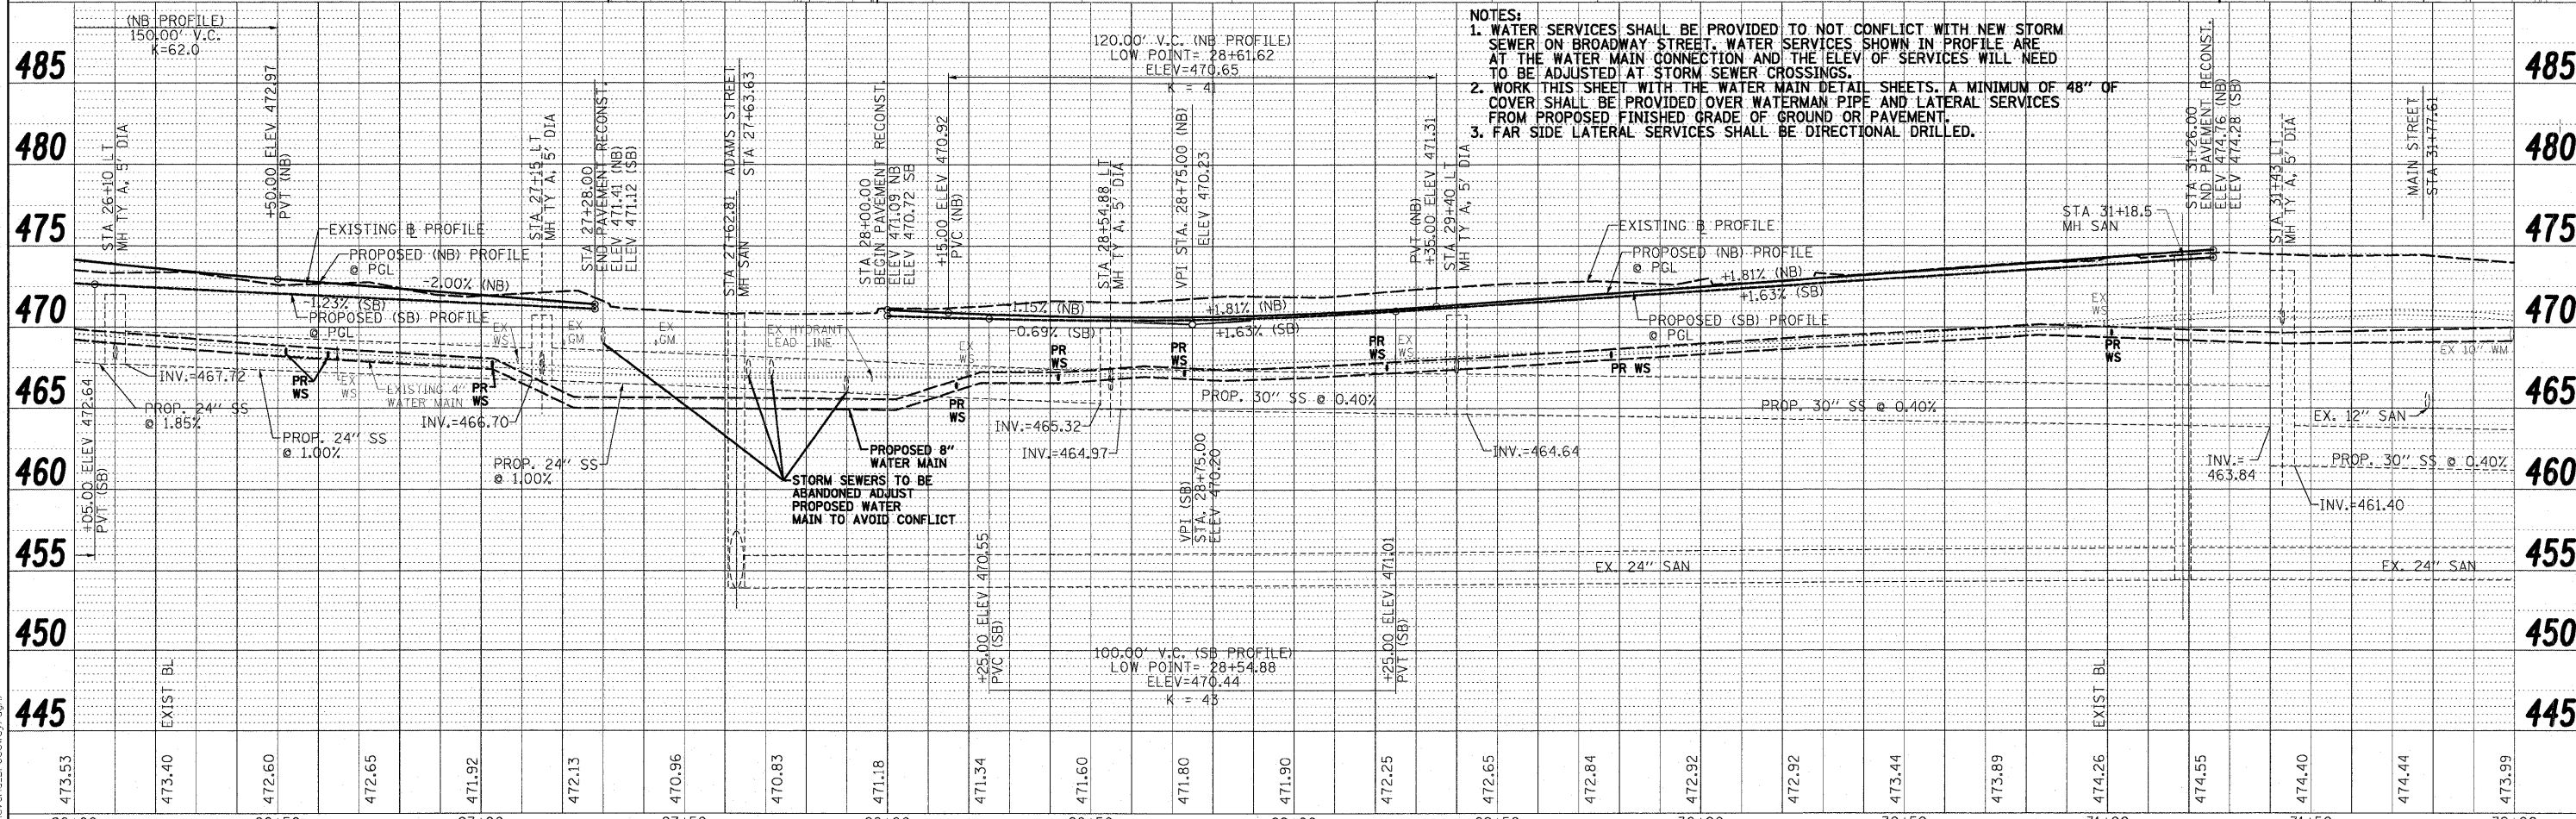


PLAN	DATE
SURVEYED	BY
ALIGNED	BY
CHECKED	BY
NOTED	BY
NO.	NO.

PROFILE	DATE
SURVEYED	BY
GRADES CHECKED	BY
NOTED	BY
NO.	NO.

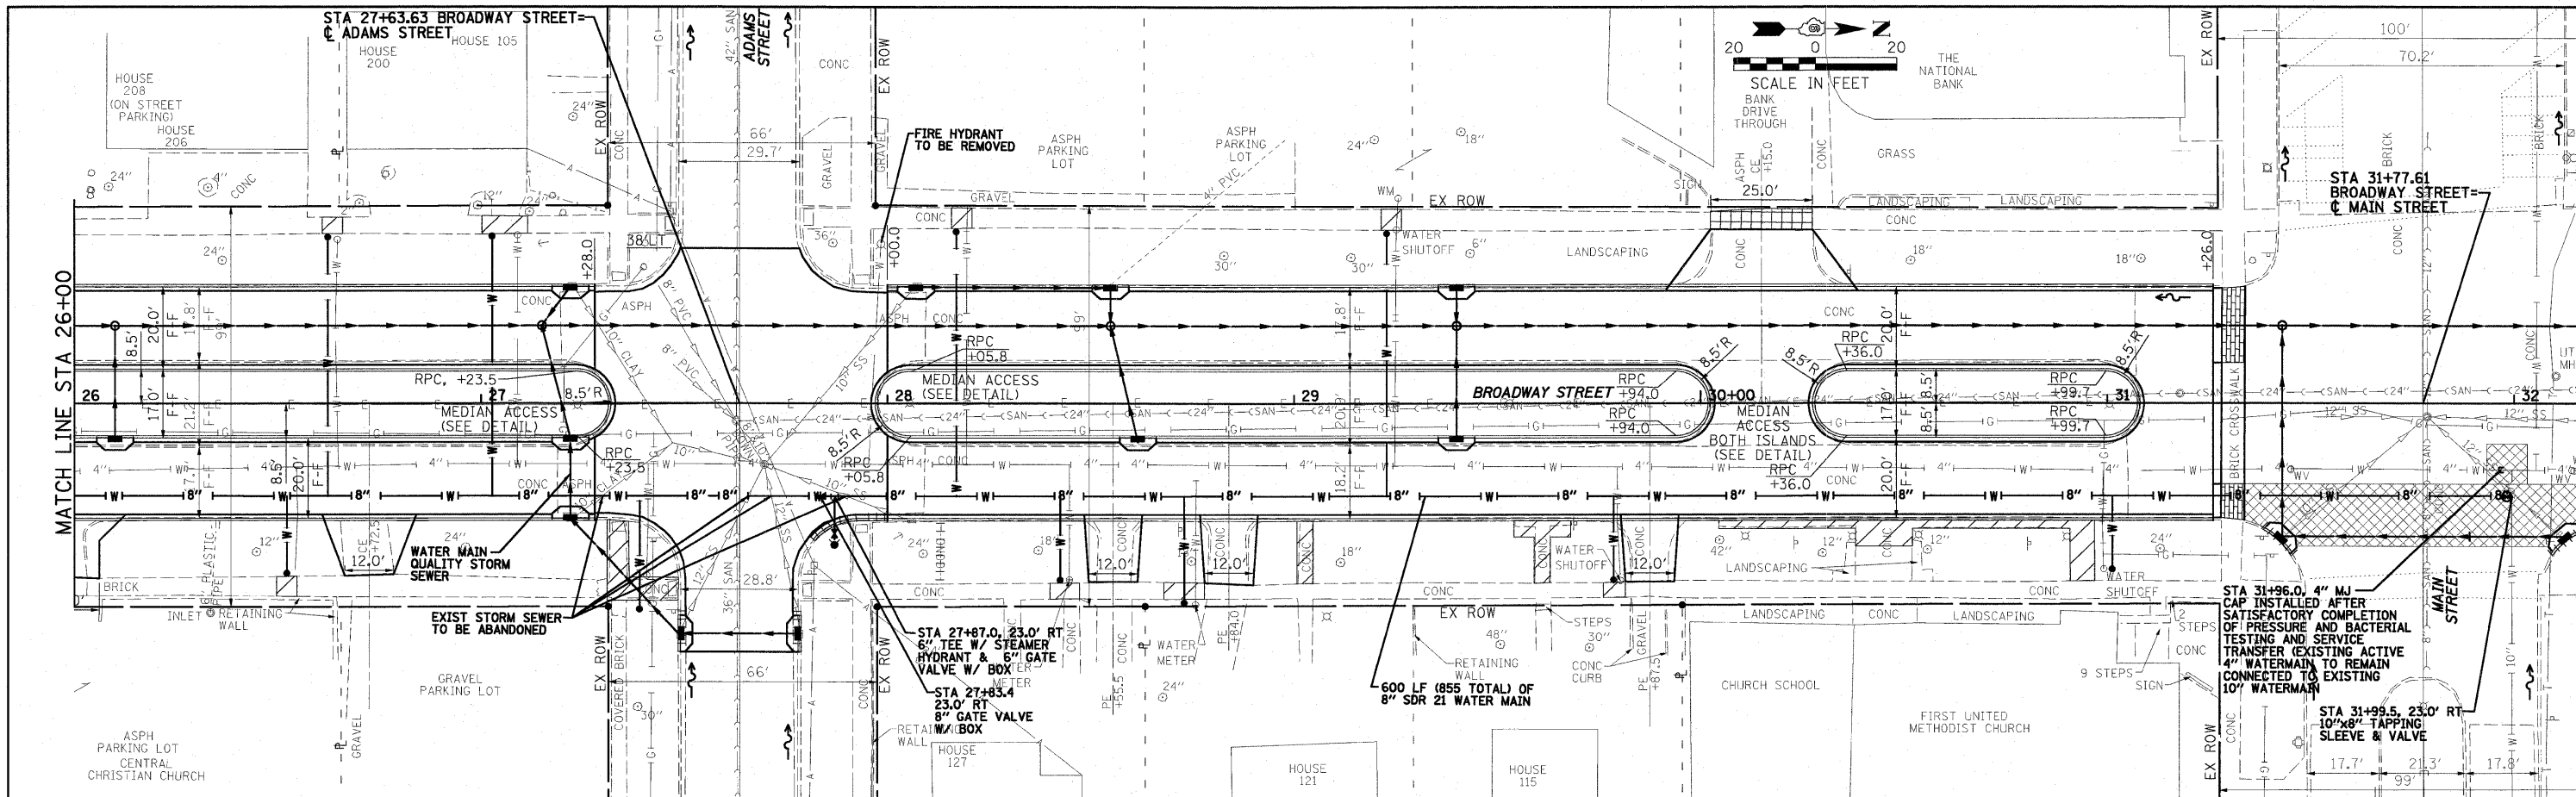

- NOTES:
1. WATER SERVICES SHALL BE PROVIDED TO NOT CONFLICT WITH NEW STORM SEWER ON BROADWAY STREET. WATER SERVICES SHOWN IN PROFILE ARE AT THE WATER MAIN CONNECTION AND THE ELEV. OF SERVICES WILL NEED TO BE ADJUSTED AT STORM SEWER CROSSINGS.
 2. WORK THIS SHEET WITH THE WATER MAIN DETAIL SHEETS. A MINIMUM OF 48" OF COVER SHALL BE PROVIDED OVER WATERMAIN PIPE AND LATERAL SERVICES FROM PROPOSED FINISHED GRADE OF GROUND OR PAVEMENT.
 3. FAR SIDE LATERAL SERVICES SHALL BE DIRECTIONAL DRILLED.

0081364.WATERMAIN.dgn
11/23/10
3/9/2010
PR/2008/0081364.Havana-Broadway.dgn

26+00	26+50	27+00	27+50	28+00	28+50	29+00	29+50	30+00	30+50	31+00	31+50	32+00						
FILE NAME =		USER NAME =		DESIGNED - CSV		REVISED -		CITY OF HAVANA – BROADWAY STREET WATER MAIN PLAN & PROFILE				F.A. RTE.	SECTION		COUNTY	TOTAL SHEETS	SHEET NO.	
0081364.WATERMAIN.dgn				DRAWN - JTC		REVISED -							05-00035-00-SS		MASON	36	18	
PLOT SCALE =				CHECKED - RBH		REVISED -						CONTRACT NO. 93502						
PLOT DATE = 3/9/2010 11:23:51 AM				DATE - 03/09/10		REVISED -						SCALE: 1" = 20' SHEET NO. OF SHEETS STA. 26+00 TO STA. 31+99.50				FED. ROAD DIST. NO.	ILLINOIS	FED. AID PROJECT