


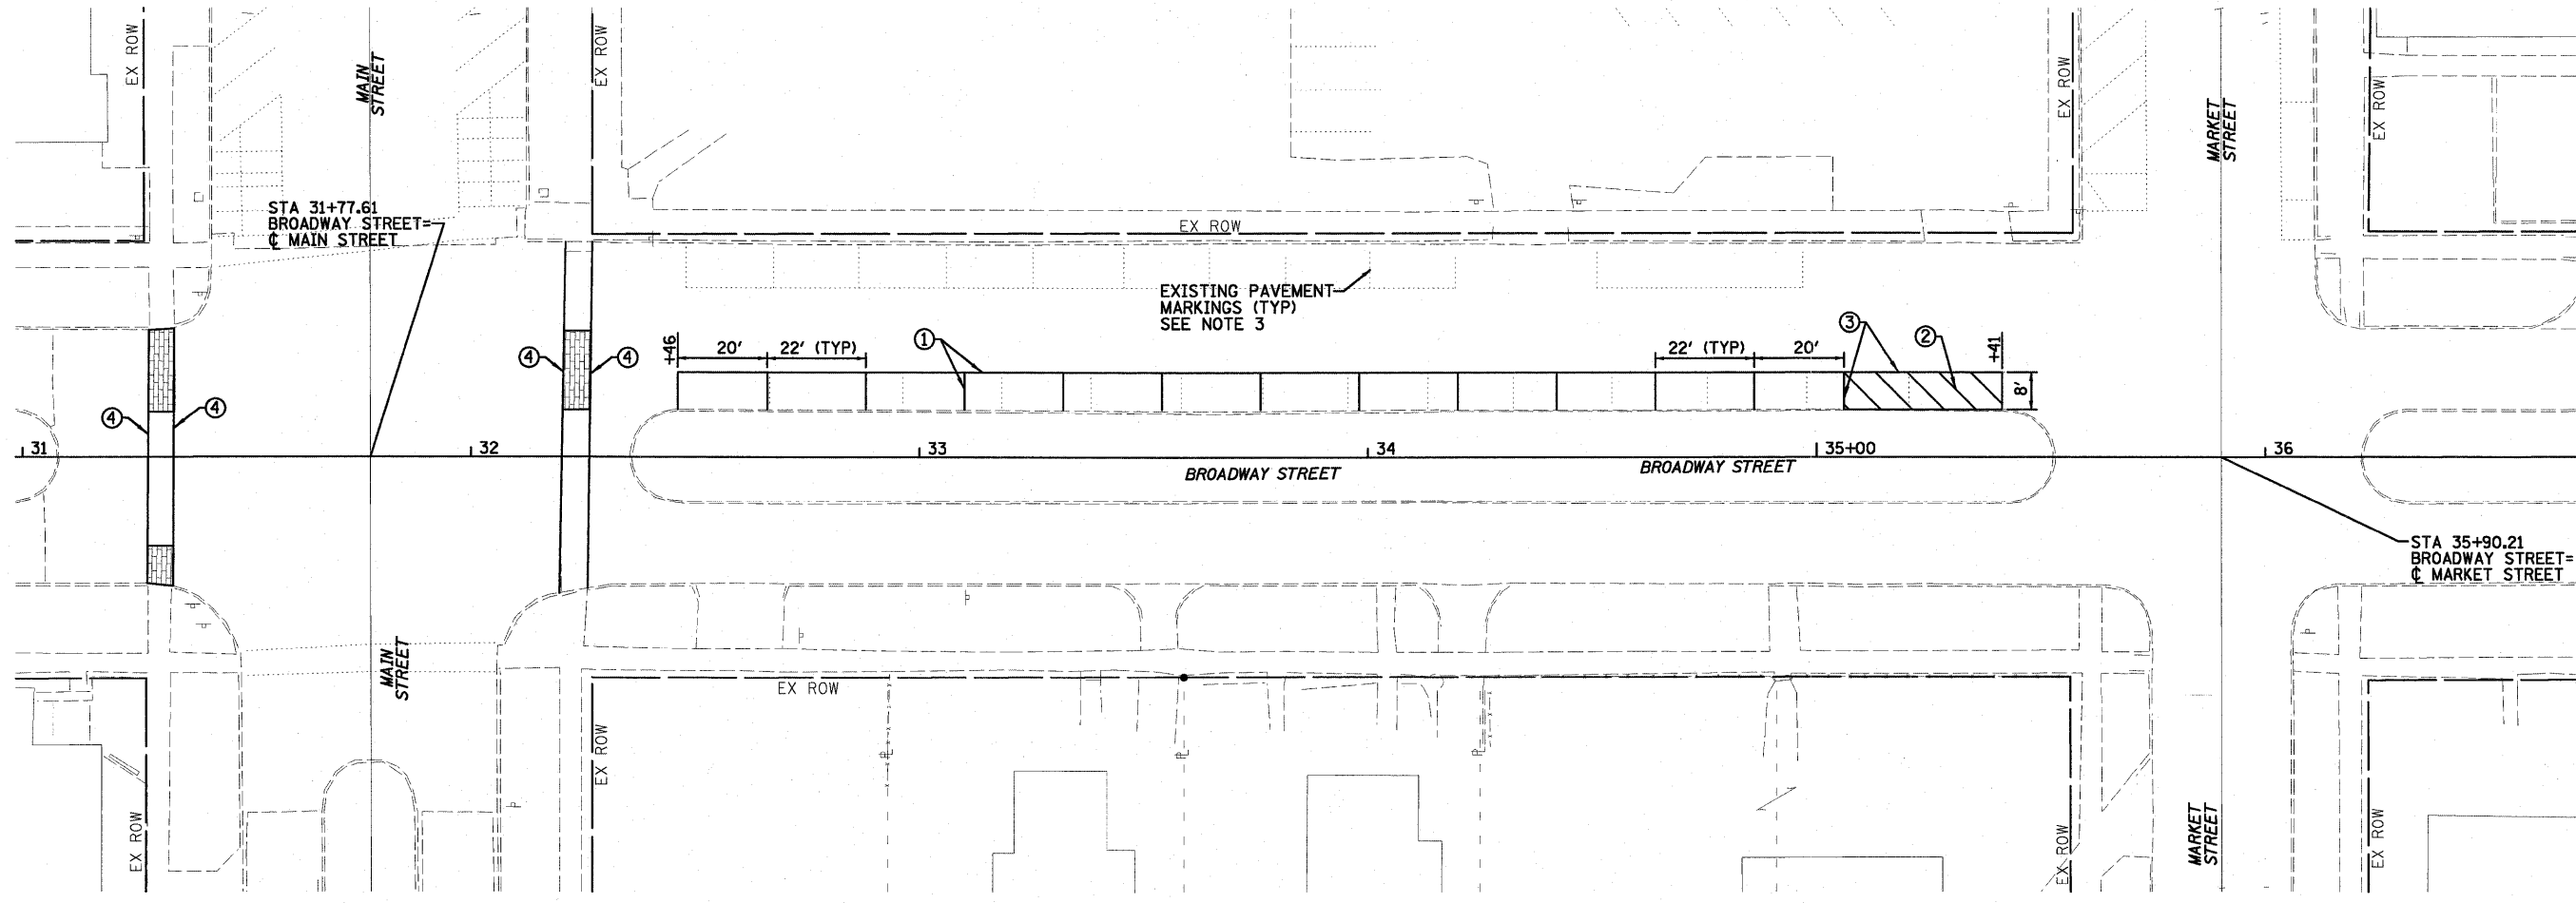

LEGEND

- ① EPOXY PAVEMENT MARKING LINE - 4", SOLID WHITE
- ② EPOXY PAVEMENT MARKING LINE - 12", SOLID YELLOW 45 DEGREE DIAGONAL LINES @ 6' CTS.
- ③ EPOXY PAVEMENT MARKING LINE - 4", SOLID YELLOW
- ④ EPOXY PAVEMENT MARKING LINE - 12", SOLID WHITE

- NOTES:**
- 1. ALL EXISTING PAVEMENT MARKINGS THAT CONFLICT WITH PROPOSED MARKINGS SHALL BE REMOVED.
 - 2. PAVEMENT MARKING LINES SHALL NOT BE LAID DIRECTLY OVER A LONGITUDINAL OR TRANSVERSE CRACK OR JOINT. THE EDGES OF THE PAVEMENT MARKING LINES SHALL BE OFFSET A MINIMUM OF 2" FROM A LONGITUDINAL OR TRANSVERSE CRACK OR JOINT.
 - 3. EXISTING PAVEMENT MARKINGS TO BE REMOVED AND REPLACED AS REQUIRED FOR CONSTRUCTION OF THE WORK. WORK SHALL BE DONE TO THE SATISFACTION OF THE CITY AND ENGINEER. REMOVAL AND REPLACEMENT OF EXISTING PAVEMENT MARKINGS WILL NOT BE PAID FOR SEPARATELY BUT SHALL BE INCLUDED IN THE TRAFFIC CONTROL COMPLETE PAY ITEM.

0081364_PAVMRK.dgn
3/9/2010 11:23:58 AM
P:\2008\0801\300_Howard_Broadway.dgn

FILE NAME =		USER NAME =	DESIGNED - PSA	REVISED -	STATE OF ILLINOIS DEPARTMENT OF TRANSPORTATION	CITY OF HAVANA - BROADWAY STREET PAVEMENT MARKING PLAN				F.A. RTE.	SECTION	COUNTY	TOTAL SHEETS	SHEET NO.
0081364_PAVMRK.dgn			DRAWN - JTC	REVISED -							05-00035-00-SS	MASON	36	22
PLOT SCALE =			CHECKED - ERB	REVISED -		CONTRACT NO. 93502								
PLOT DATE = 3/9/2010 11:23:58 AM			DATE - 03/09/10	REVISED -		SCALE: 1" = 20'	SHEET NO.	OF	SHEETS	STA. 32+46	TO STA. 35+41	FED. ROAD DIST. NO.	ILLINOIS	FED. AID PROJECT