




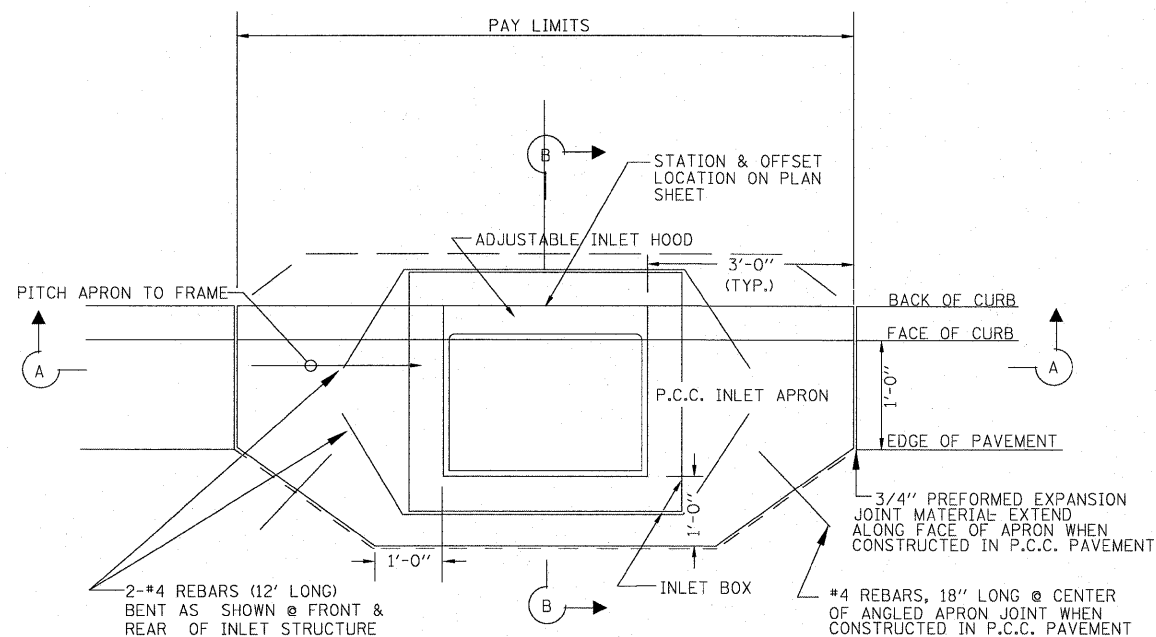

PLAN

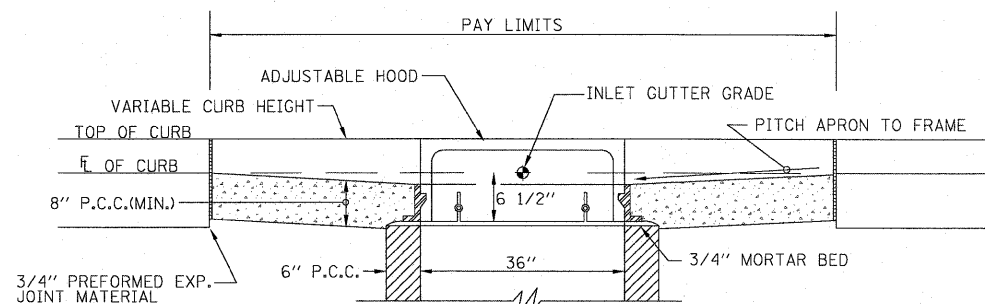


SECTION A-A

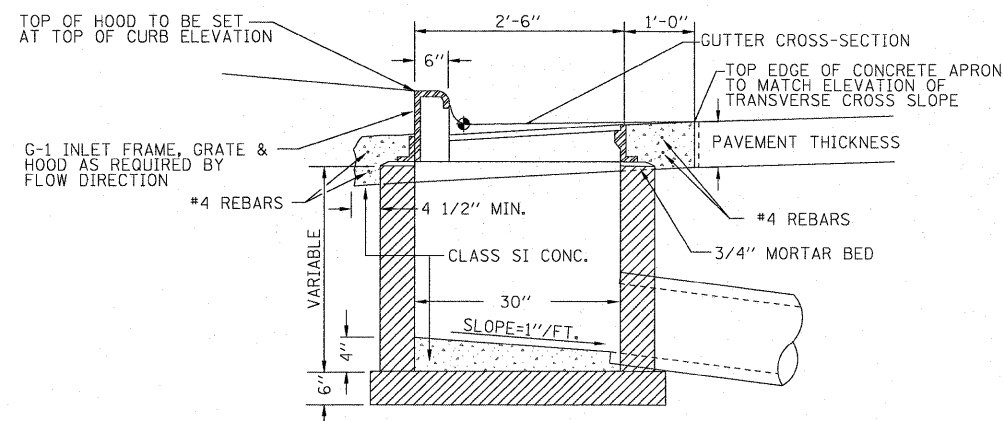


SECTION B-B

INLET TYPE G-1
NOT TO SCALE


NOTE:
FRAME & GRATE FOR INLET AND MANHOLE TY G-1 SHALL BE NEENAH R-3246-A WITH TY R DIAGONAL REVERSIBLE GRATE, OR APPROVED EQUAL

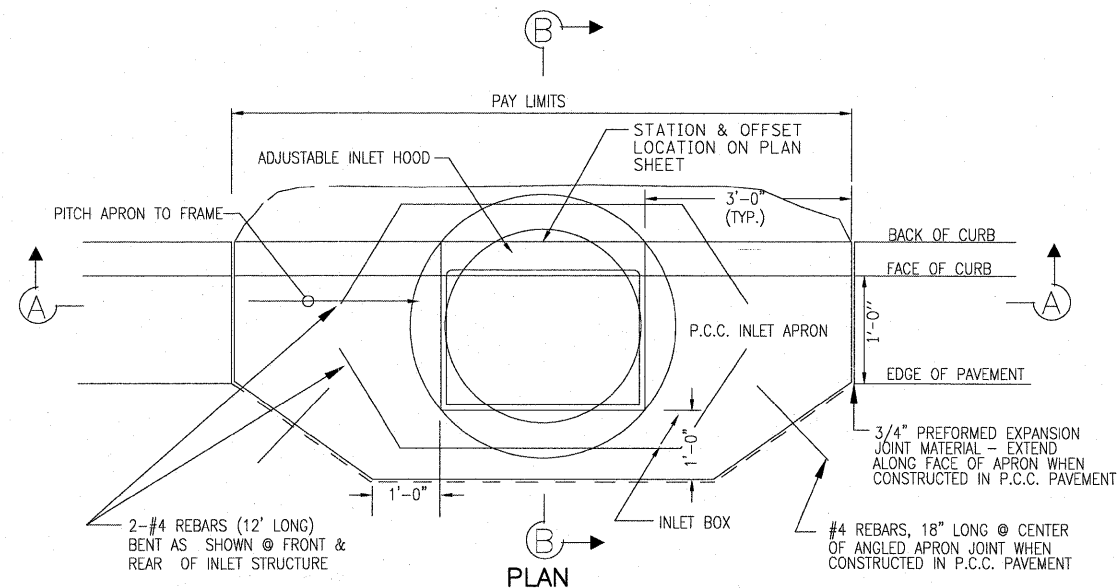

PLAN

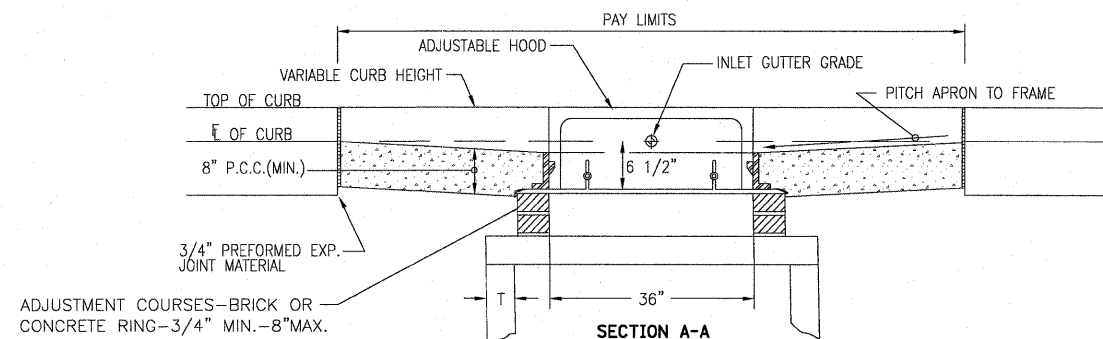

SECTION A-A

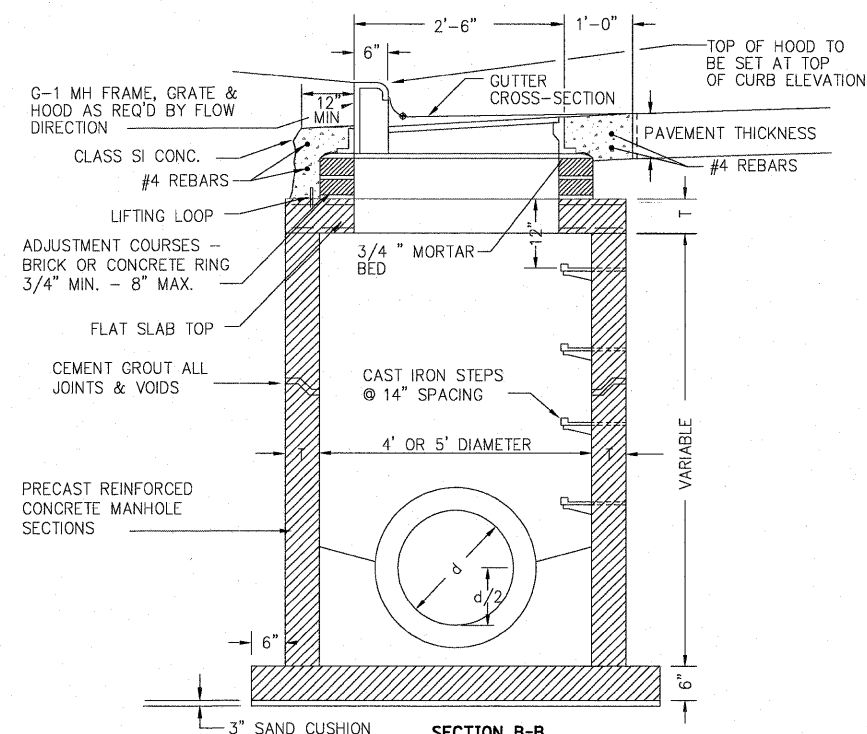

SECTION B-B

INLET-MANHOLE, TYPE G-1, 4' OR 5' DIAMETER (SPECIAL)
NOT TO SCALE

STATE OF ILLINOIS
DEPARTMENT OF TRANSPORTATION

CITY OF HAVANA - BROADWAY STREET
MISCELLANEOUS ROADWAY DETAILS

F.A. RTE.	SECTION	COUNTY	TOTAL SHEETS	SHEET NO.
	05-00035-00-SS	MASON	36	24
CONTRACT NO. 93502				
FED. ROAD DIST. NO. ILLINOIS FED. AID PROJECT				

SCALE: N.T.S. SHEET NO. OF SHEETS STA. 23+45 TO STA. 55+75