


FINAL SURVEY	SURVEYED	BY	DATE
NOTE BOOK	NO. _____		
AREAS CHECKED			

ORIGINAL SURVEY	SURVEYED	BY	DATE
NOTE BOOK	NO. _____		
AREAS CHECKED			

0081364_XSECT-NTH.dgn 11/24/06 AM
3/9/2010
D:/2008/0081364-Havona-Broadway.dgn/

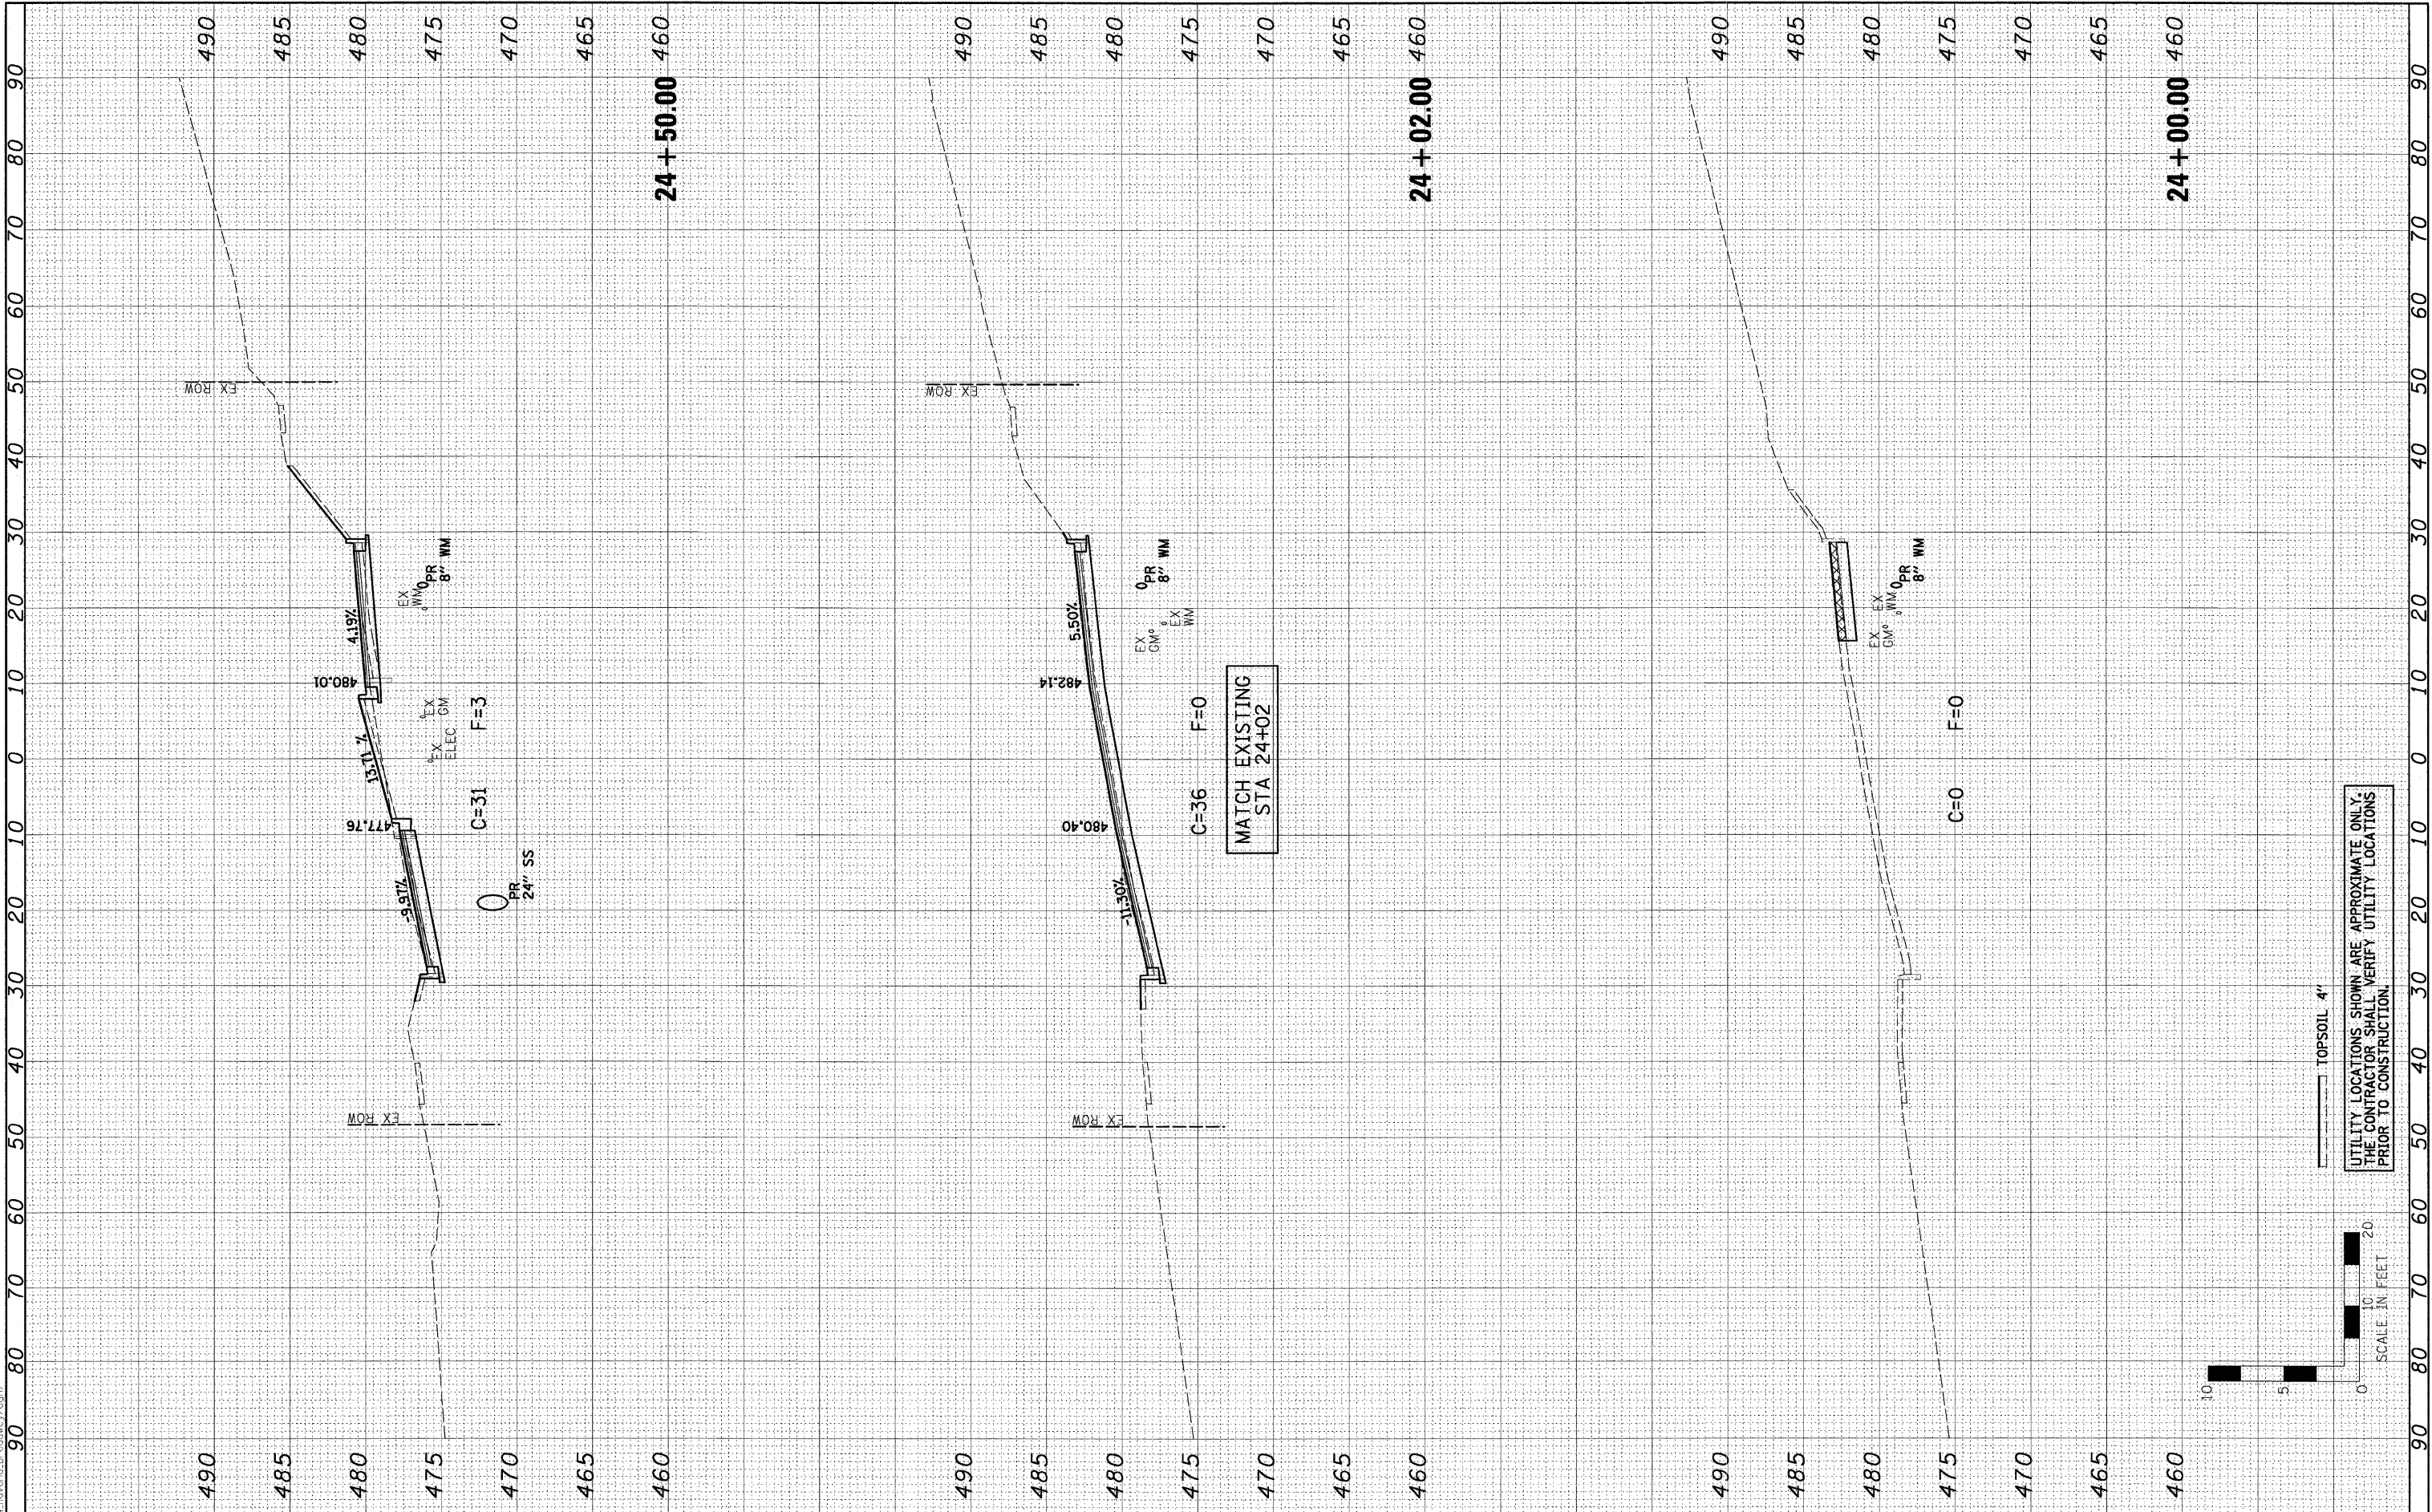

UTILITY LOCATIONS SHOWN ARE APPROXIMATE ONLY.
THE CONTRACTOR SHALL VERIFY UTILITY LOCATIONS
PRIOR TO CONSTRUCTION.

TOPSOIL 4"

SCALE IN FEET

FILE NAME = 0081364_XSECT-NTH.dgn	USER NAME =	DESIGNED - PSA	REVISED -	STATE OF ILLINOIS DEPARTMENT OF TRANSPORTATION	CITY OF HAVANA - BROADWAY STREET CROSS SECTIONS				F.A. RTE.	SECTION	COUNTY	TOTAL SHEETS	SHEET NO.
		DRAWN - JTC	REVISED -							05-00035-00-SS	MASON	36	28
	PLOT SCALE =	CHECKED - ERB	REVISED -						CONTRACT NO. 93502				
	PLOT DATE = 3/9/2010 11:24:06 AM	DATE - 03/09/10	REVISED -						SCALE: H=10, V=5	SHEET NO.	OF	SHEETS	STA. 24+00.00