


FINAL SURVEY	BY	DATE
SURVEYED		
NOTED		
TEMPLATE		
AREAS CHECKED		
NO.		

ORIGINAL SURVEY	BY	DATE
SURVEYED		
NOTED		
TEMPLATE		
AREAS CHECKED		
NO.		

0081364.XSECT-NTH.dgn 11:24:07 AM
3/9/2010
D:\2009\0081364_Havona_Broadway\dwg\

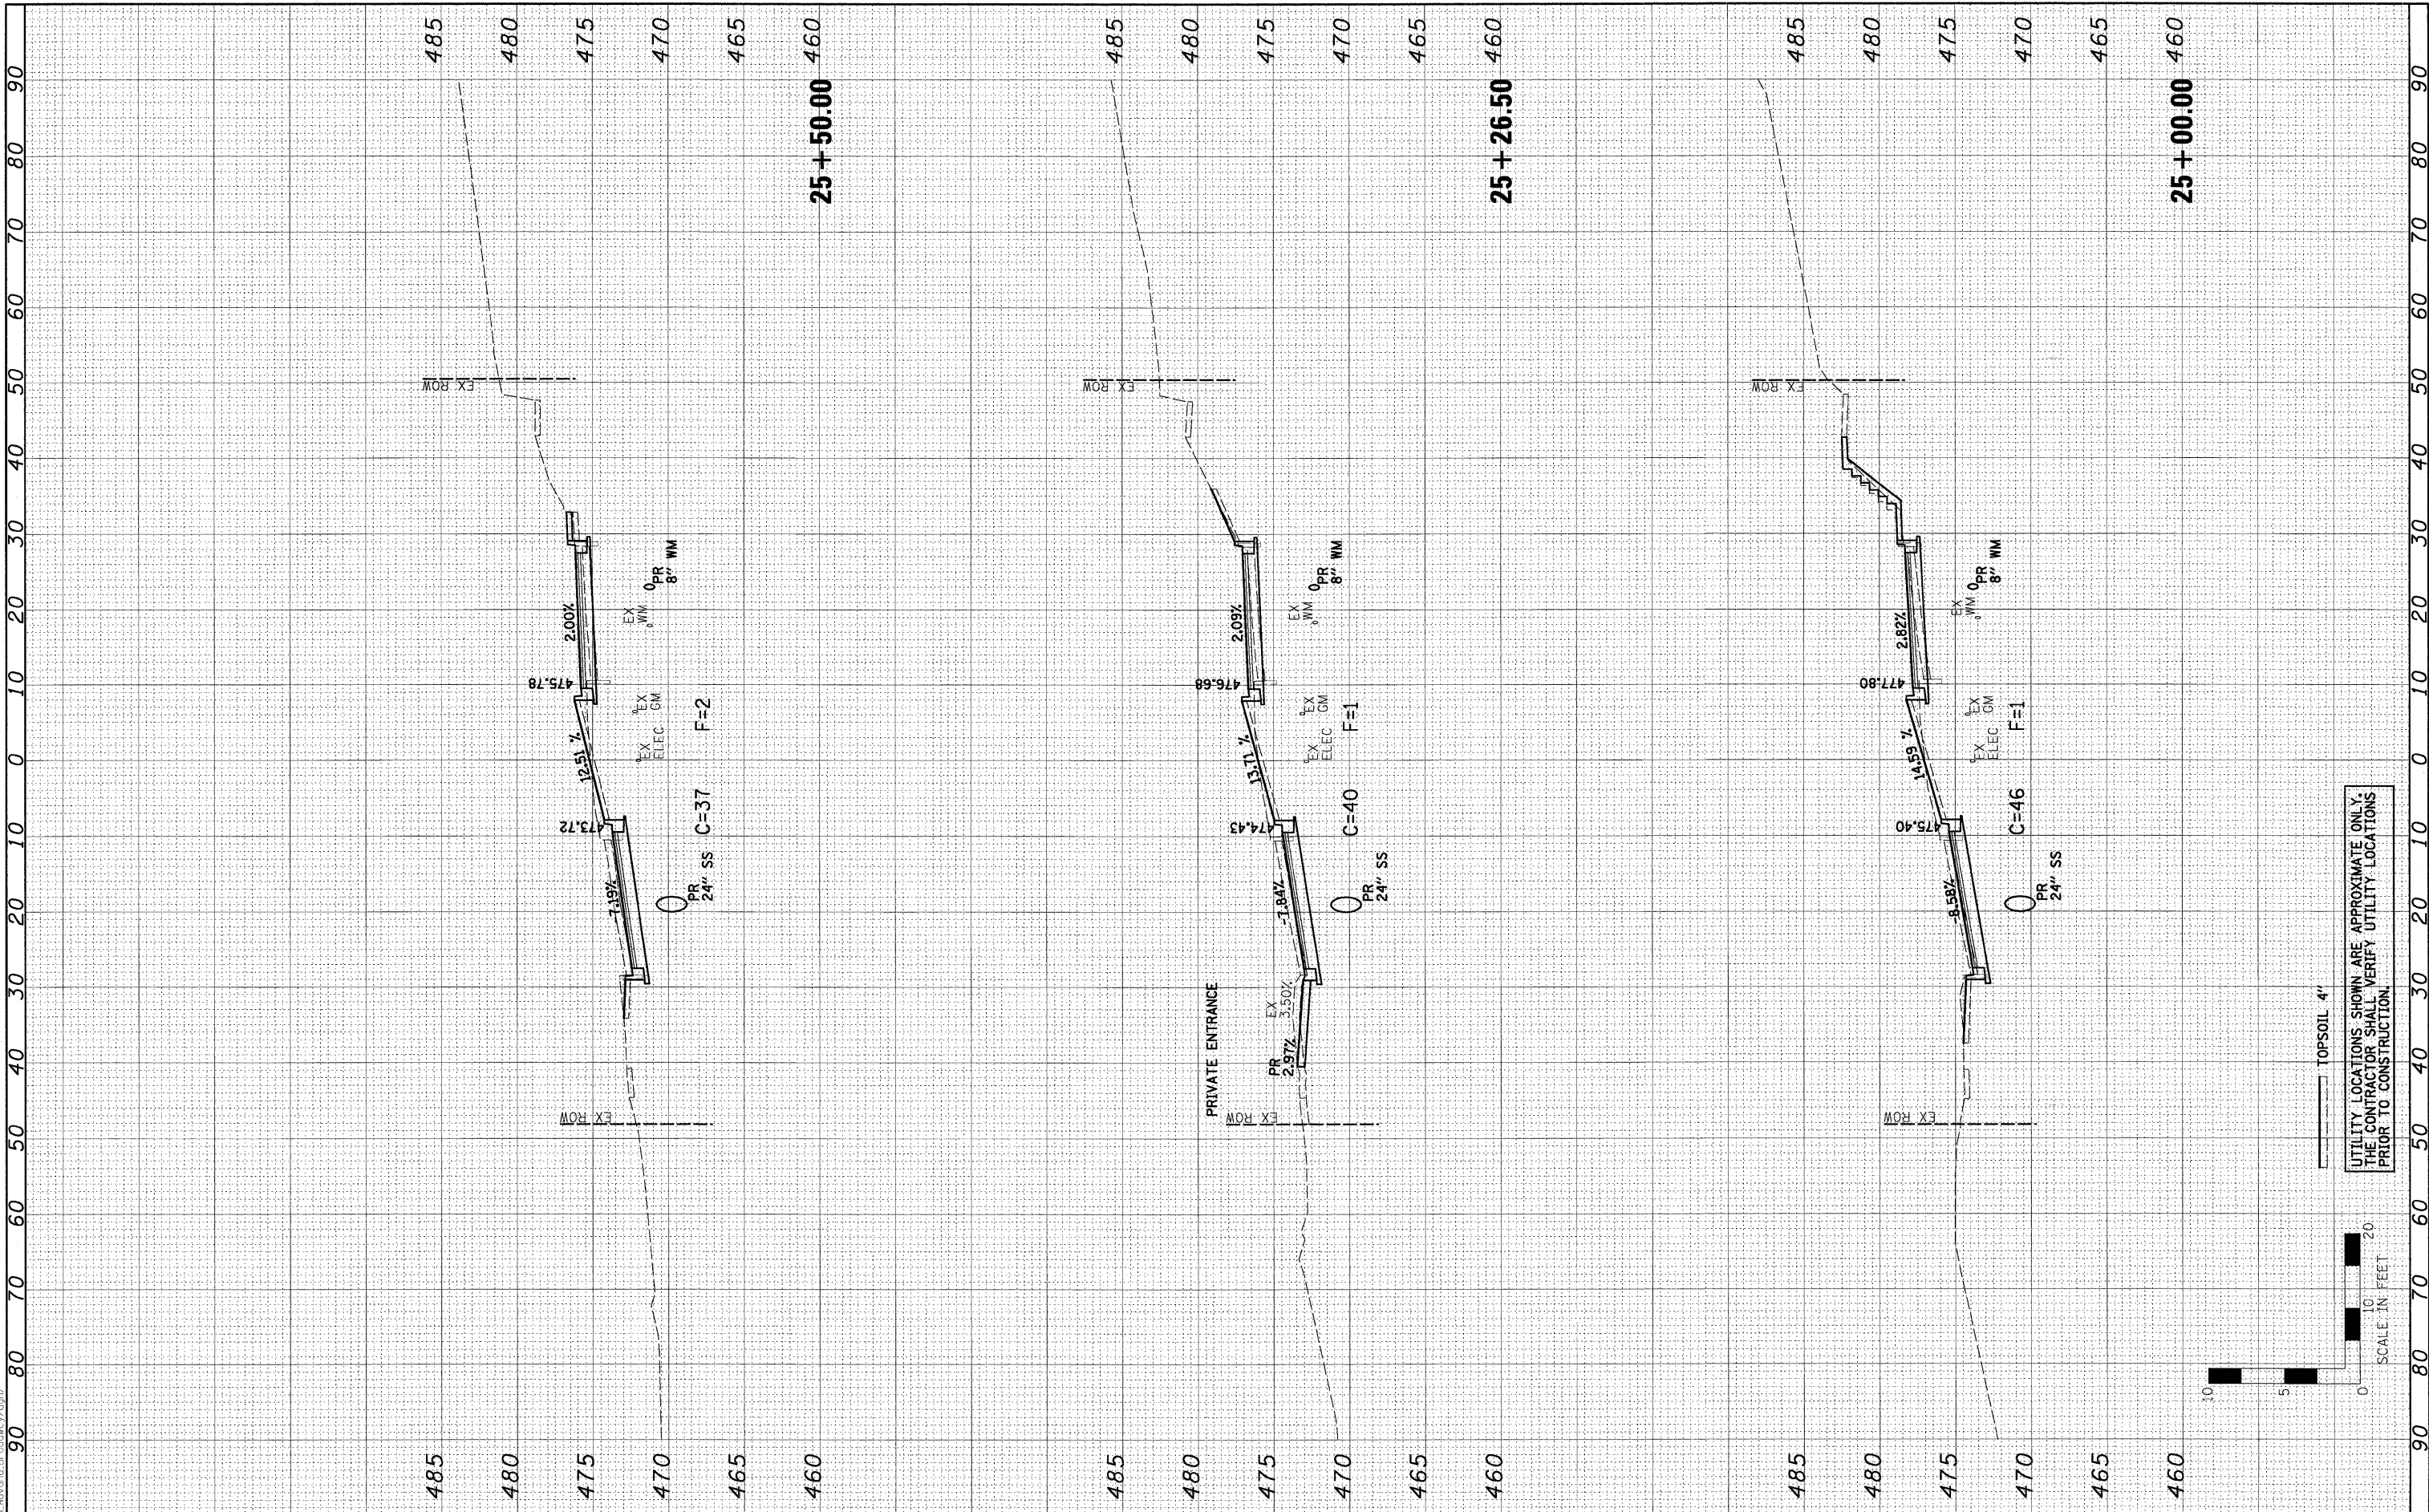

UTILITY LOCATIONS SHOWN ARE APPROXIMATE ONLY.
THE CONTRACTOR SHALL VERIFY UTILITY LOCATIONS
PRIOR TO CONSTRUCTION.

TOPSOIL 4"

SCALE IN FEET

FILE NAME =	USER NAME =	DESIGNED - PSA	REVISED -	STATE OF ILLINOIS DEPARTMENT OF TRANSPORTATION				CITY OF HAVANA - BROADWAY STREET CROSS SECTIONS				F.A. RTE.	SECTION	COUNTY	TOTAL SHEETS	SHEET NO.
0081364.XSECT-NTH.dgn		DRAWN - JTC	REVISED -										05-00035-00-SS	MASON	36	29
PLOT SCALE =		CHECKED - ERB	REVISED -									CONTRACT NO. 93502				
PLOT DATE = 3/9/2010 11:24:07 AM		DATE - 03/09/10	REVISED -									FED. ROAD DIST. NO. ILLINOIS FED. AID PROJECT				
				Farnsworth GROUP				SCALE: H=10, V=5 SHEET NO. OF SHEETS STA. 25+00.00 TO STA. 25+50.00								
				7707 NORTH KNOXVILLE AVENUE, SUITE 200, PEORIA, ILLINOIS 61614 (309)689-8888 / (309)689-9820 FAX www.f-g.com												