


FINAL SURVEY	BY	DATE
SURVEYED		
NOTED		
TEMPLATE		
NO.		

ORIGINAL SURVEY	BY	DATE
SURVEYED		
NOTED		
TEMPLATE		
NO.		

0081364.XSECT-NTH.dgn 11:24:07 AM
3/9/2010
D:\2008\0081364-Havard-Broadway.dgn

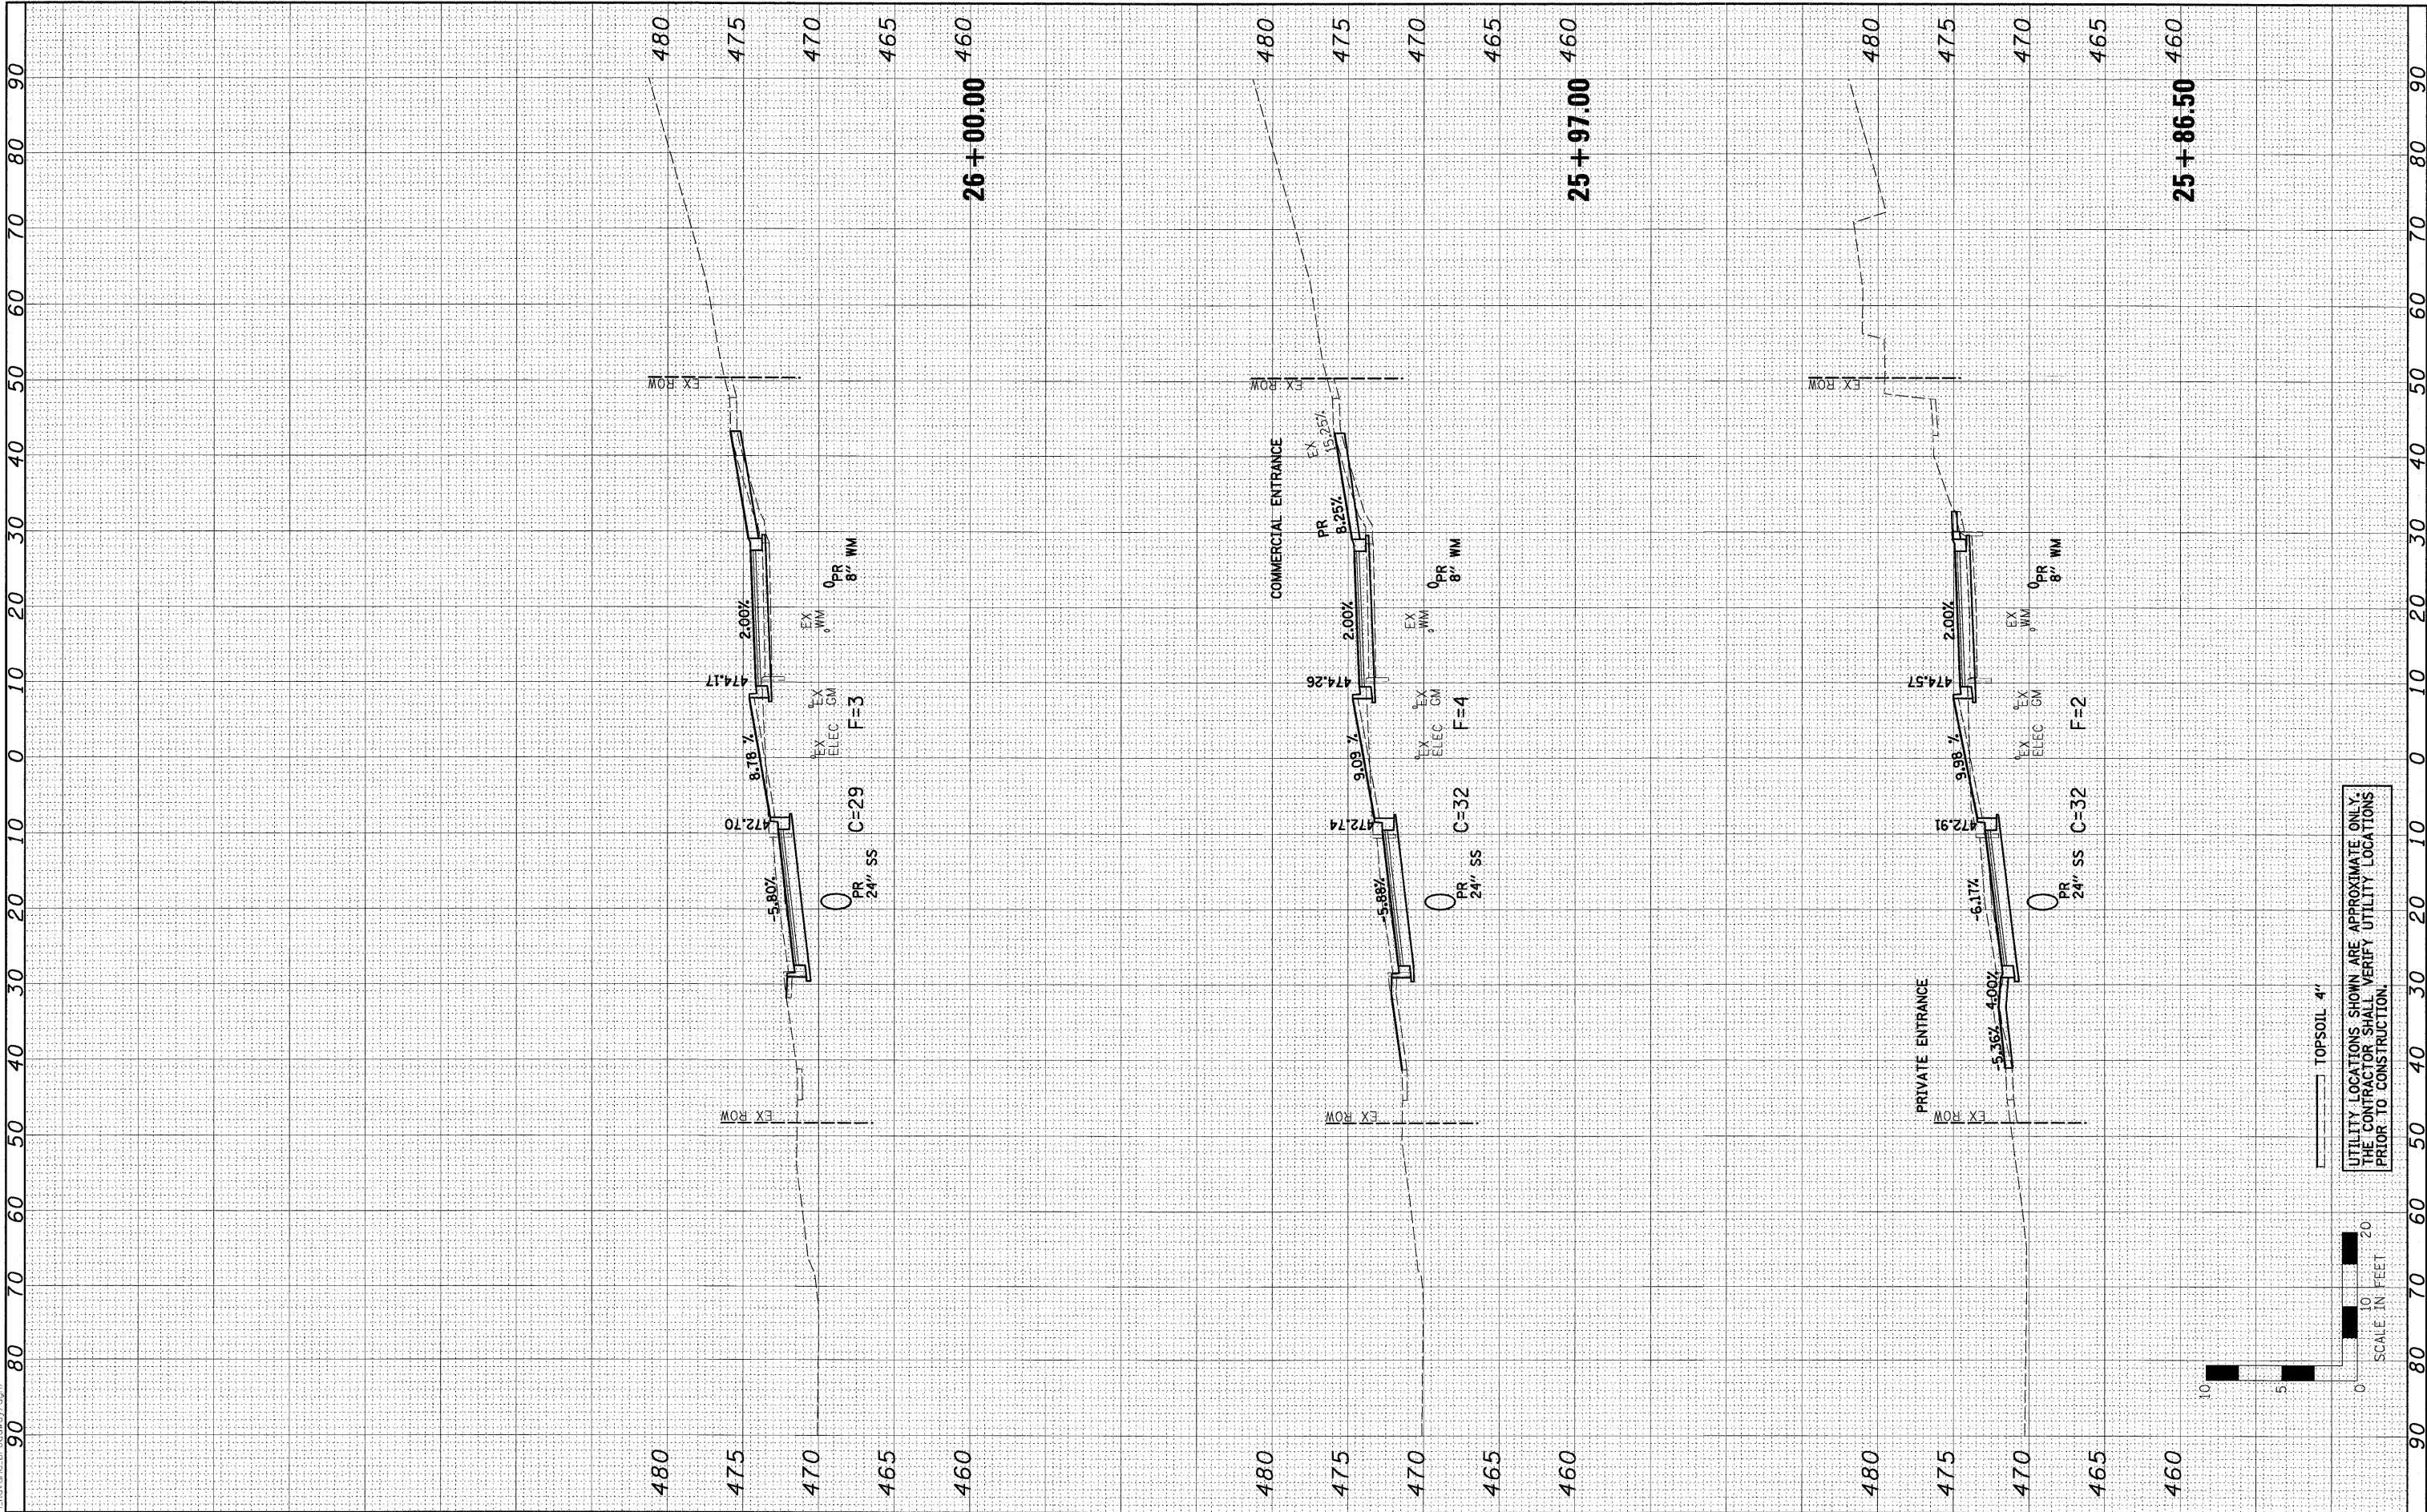

FILE NAME = 0081364.XSECT-NTH.dgn	USER NAME =	DESIGNED - PSA DRAWN - JTC CHECKED - ERB DATE - 03/09/10	REVISED - REVISED - REVISED - REVISED -	STATE OF ILLINOIS DEPARTMENT OF TRANSPORTATION	CITY OF HAVANA - BROADWAY STREET CROSS SECTIONS	F.A. RTE. SECTION 05-00035-00-SS	COUNTY MASON	TOTAL SHEETS 36	SHEET NO. 30
PLOT SCALE =				SCALE: H=10, V=5		SHEET NO. OF SHEETS		CONTRACT NO. 93502	
PLOT DATE = 3/9/2010 11:24:07 AM				STA. 25+86.50 TO STA. 26+00.00		FED. ROAD DIST. NO.		ILLINOIS FED. AID PROJECT	