


FINAL SURVEY	BY	DATE
NO. _____		
NO. _____		
NO. _____		
NO. _____		
NO. _____		

ORIGINAL SURVEY	BY	DATE
NO. _____		
NO. _____		
NO. _____		
NO. _____		
NO. _____		

0081364.XSECT-NTH.dgn
3/9/2010 11:24:08 AM
D:\2009\0081364-Havana-Broadway.dgn

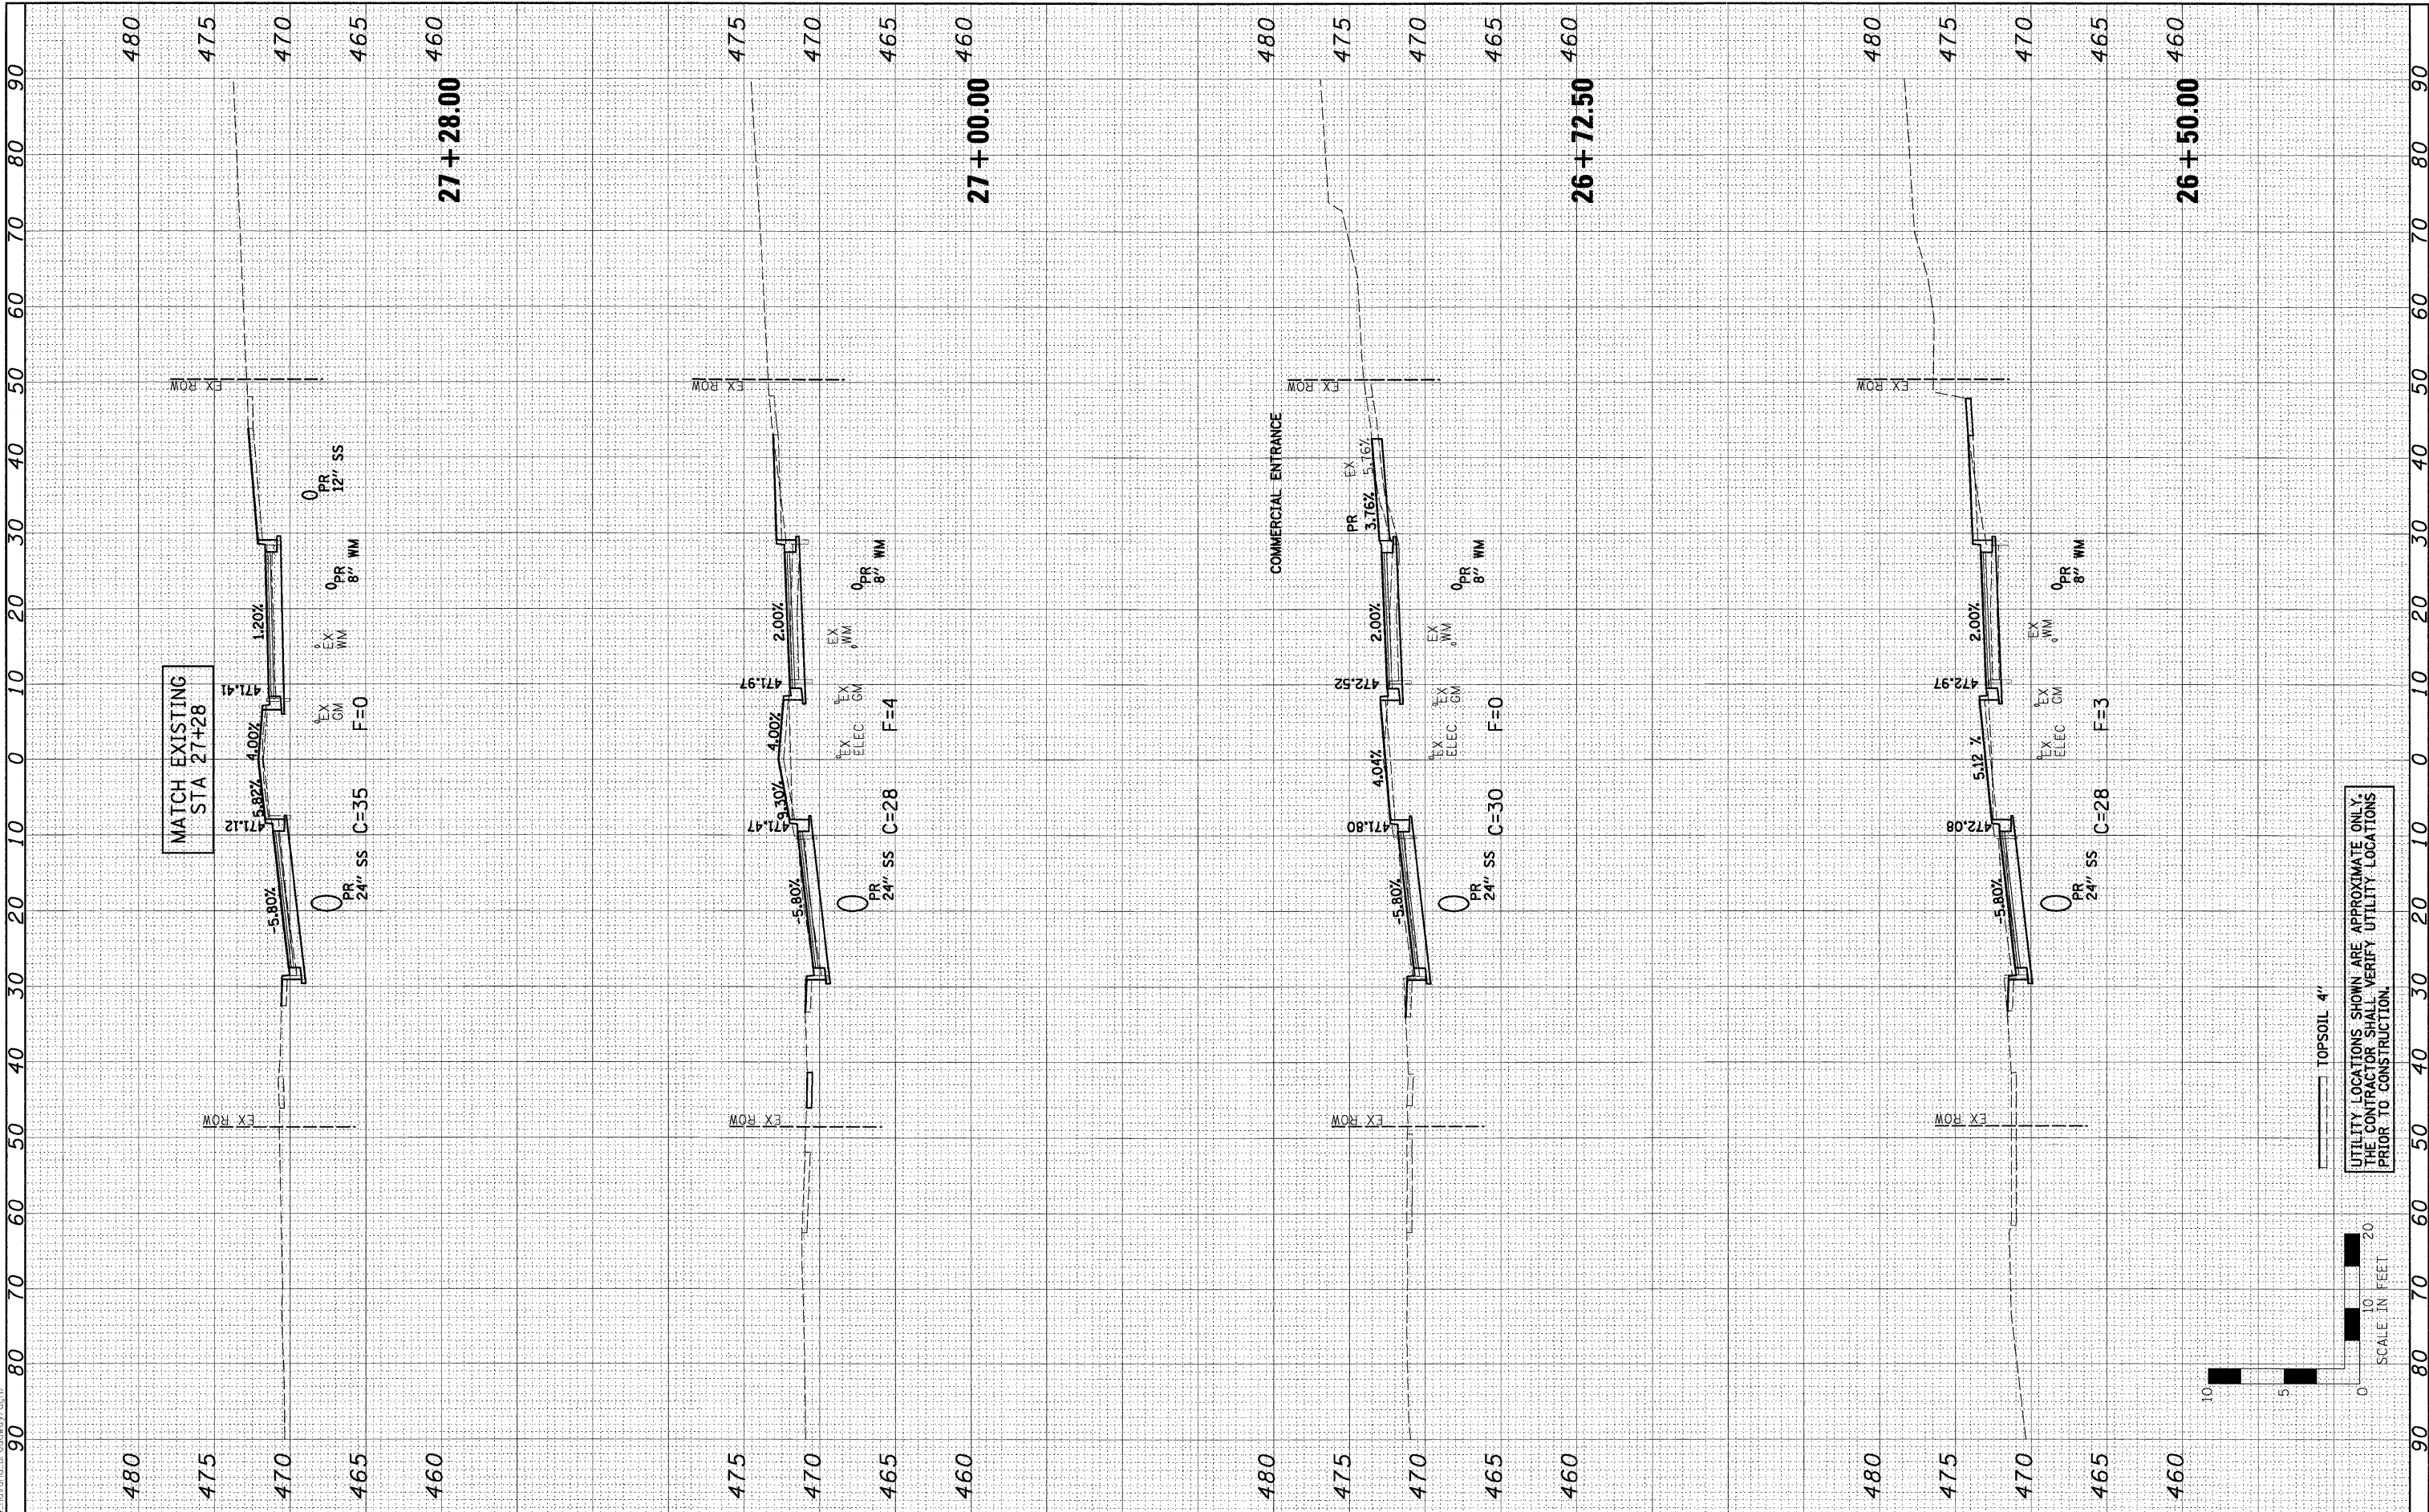

FILE NAME = 0081364.XSECT-NTH.dgn	USER NAME =	DESIGNED - PSA DRAWN - JTC CHECKED - ERB DATE - 03/09/10	REVISED - REVISED - REVISED - REVISED -	STATE OF ILLINOIS DEPARTMENT OF TRANSPORTATION	CITY OF HAVANA - BROADWAY STREET CROSS SECTIONS	F.A. RTE. SECTION 05-00035-00-SS	COUNTY MASON	TOTAL SHEETS 36	SHEET NO. 31
PLOT SCALE =				SCALE: H=10, V=5		SHEET NO. OF SHEETS		CONTRACT NO. 93502	
PLOT DATE = 3/9/2010 11:24:08 AM				STA. 26+50.00 TO STA. 27+28.00		FED. ROAD DIST. NO. ILLINOIS FED. AID PROJECT			