


FINAL SURVEY NO.	SURVEYED BY	DATE
NOTE BOOK	DATE	
AREAS CHECKED	DATE	
AREAS CHECKED	DATE	

ORIGINAL SURVEY NO.	SURVEYED BY	DATE
NOTE BOOK	DATE	
AREAS CHECKED	DATE	
AREAS CHECKED	DATE	

0081364_XSECT-NTH.dgn 11/24/08 AM
3/9/2010
PR/2008/0081364-HAVANA-BROADWAY.dgn/

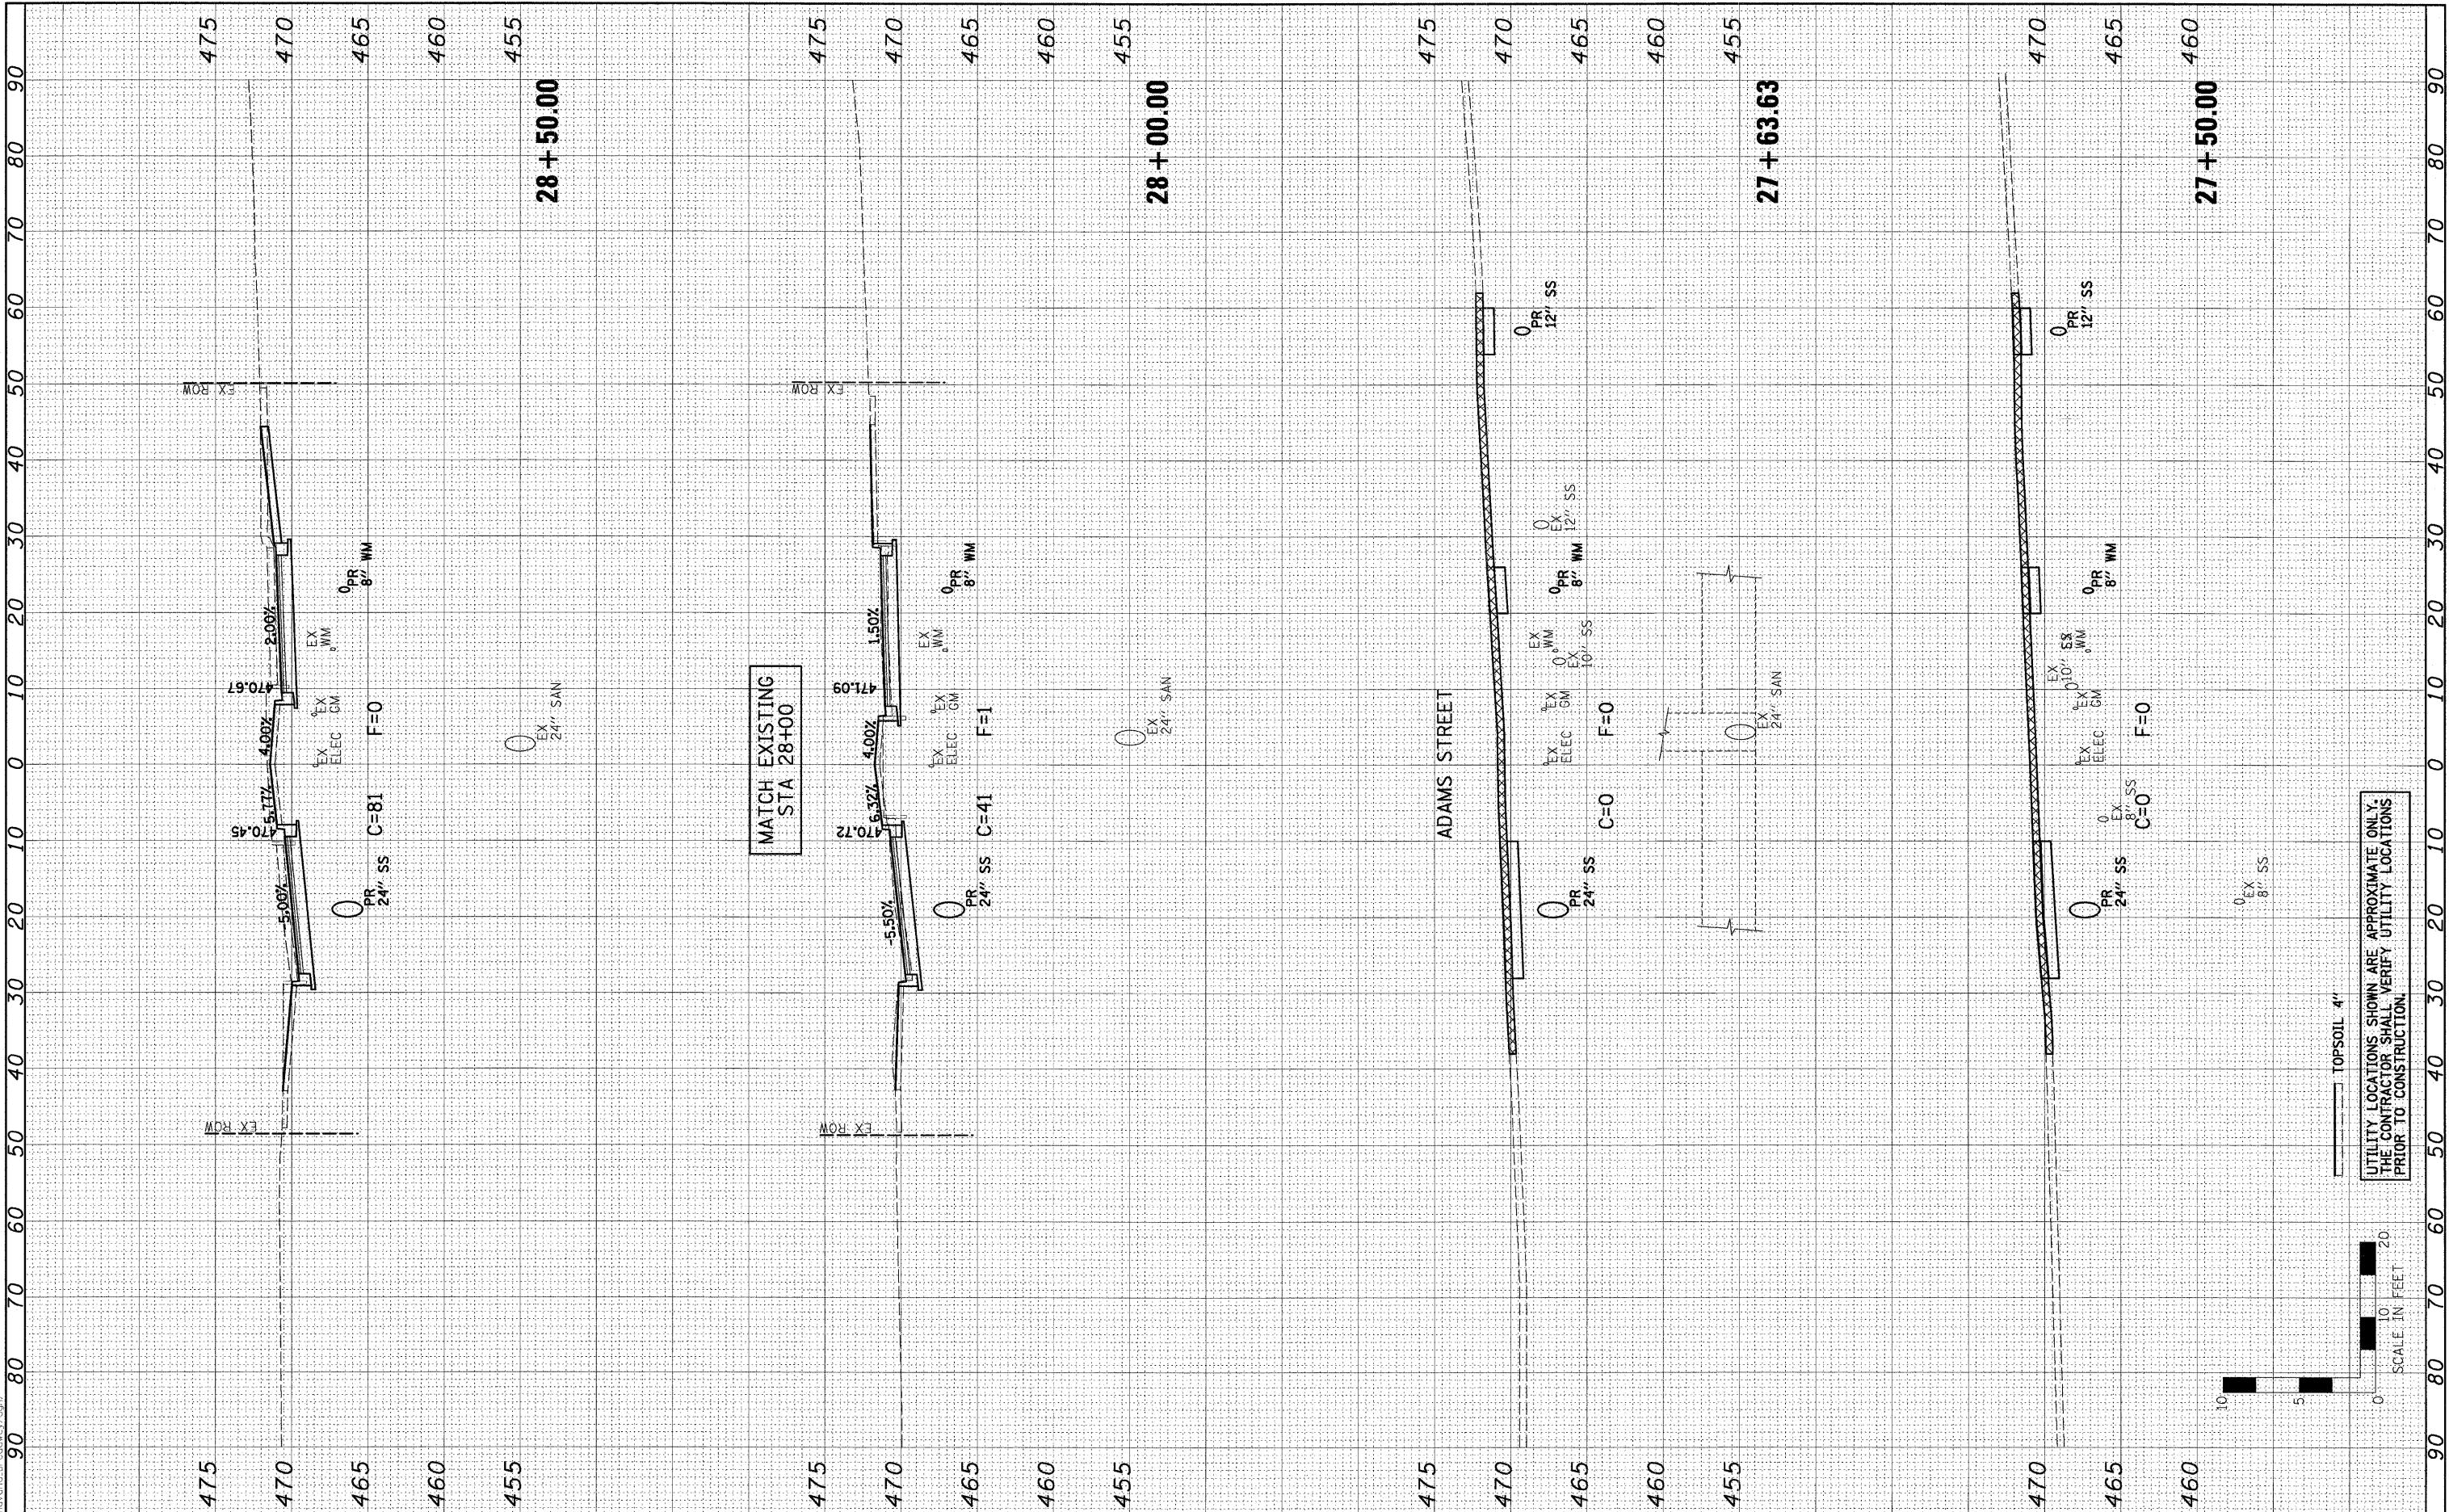

FILE NAME = 0081364_XSECT-NTH.dgn	USER NAME =	DESIGNED - PSA DRAWN - JTC CHECKED - ERB DATE - 03/09/10	REVISED - REVISED - REVISED - REVISED -	STATE OF ILLINOIS DEPARTMENT OF TRANSPORTATION	CITY OF HAVANA - BROADWAY STREET CROSS SECTIONS	F.A. RTE. SECTION 05-00035-00-SS COUNTY MASON FED. ROAD DIST. NO. ILLINOIS FED. AID PROJECT	TOTAL SHEETS 36 CONTRACT NO. 93502	SHEET NO. 32
PLOT SCALE =				SCALE: H=10, V=5	SHEET NO. OF SHEETS	STA. 27+50.00 TO STA. 28+50.00		
PLOT DATE = 3/9/2010 11:24:08 AM								