


FINAL	SURVEYED	BY	DATE
NOTE BOOK	NO.		
TEMPLATE	AREAS CHECKED		
NO.			

ORIGINAL	SURVEYED	BY	DATE
NOTE BOOK	NO.		
TEMPLATE	AREAS CHECKED		
NO.			

0081364.XSECT-NTH.dgn
3/9/2010 11:24:09 AM
P:/2008/0081364-Havanna-Broadway.dgn/

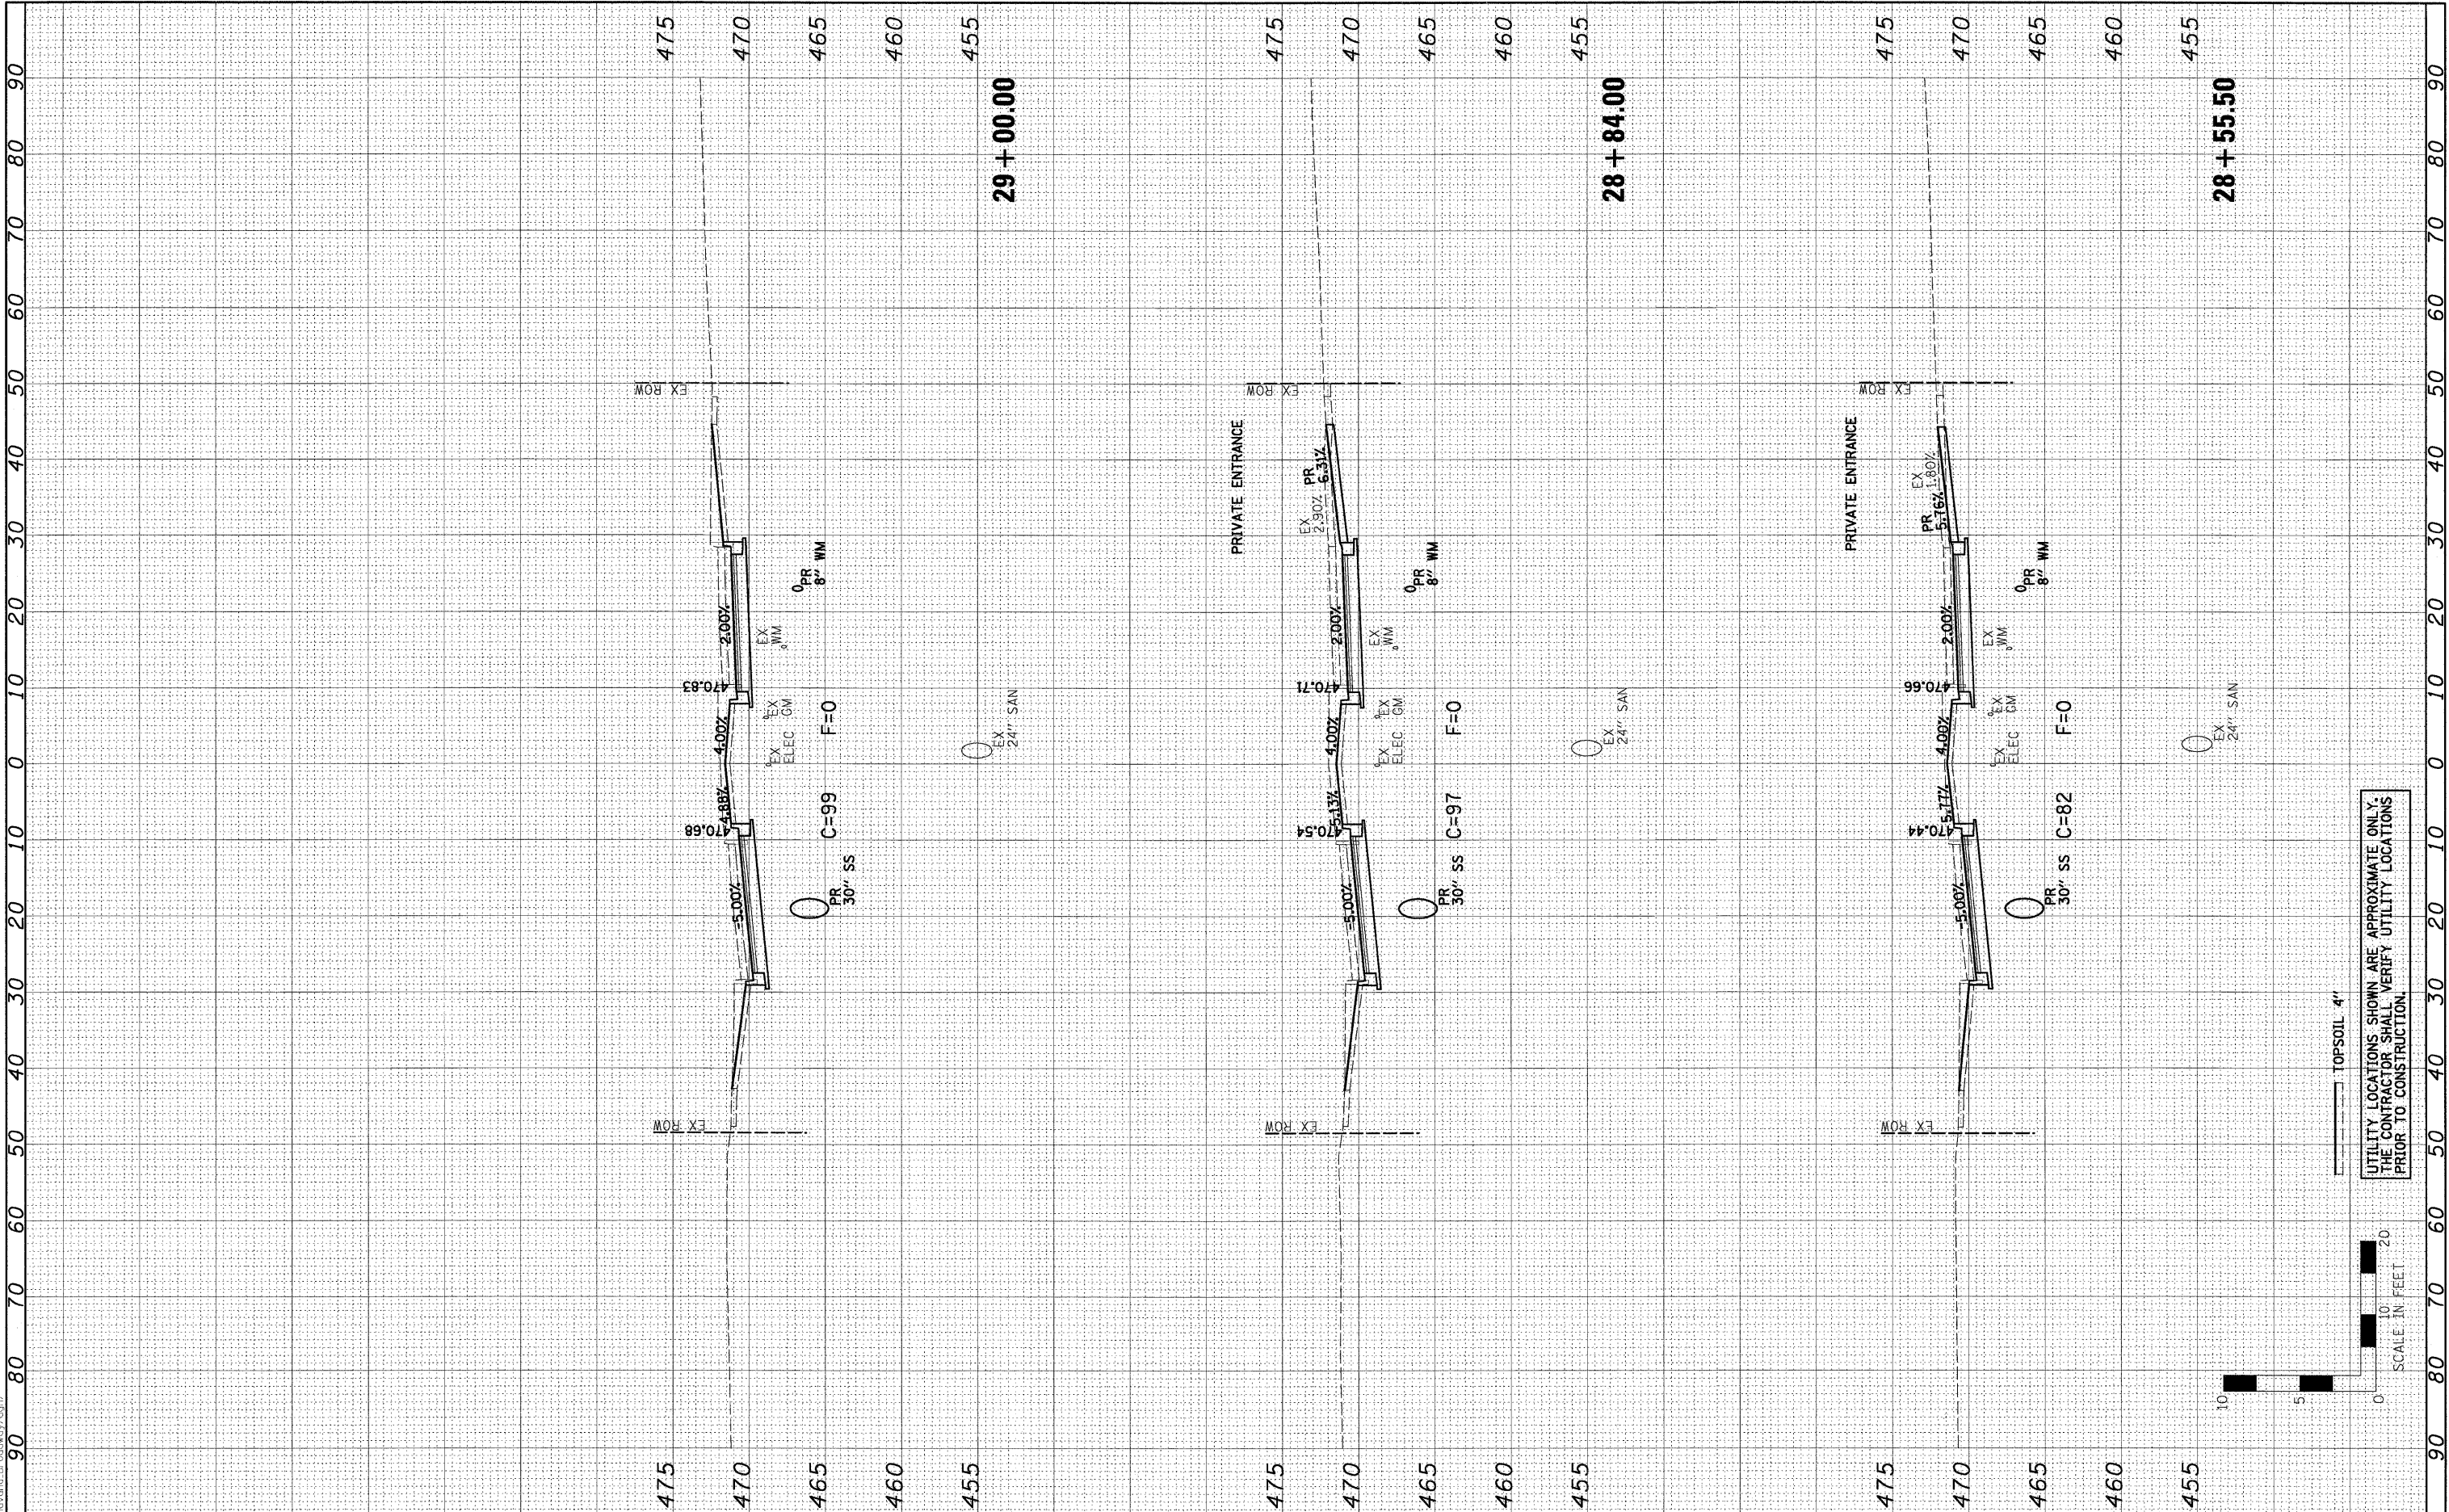

FILE NAME = 0081364.XSECT-NTH.dgn	USER NAME =	DESIGNED - PSA	REVISED -	STATE OF ILLINOIS DEPARTMENT OF TRANSPORTATION	CITY OF HAVANA – BROADWAY STREET CROSS SECTIONS				F.A. RTE.	SECTION	COUNTY	TOTAL SHEETS	SHEET NO.
		DRAWN - JTC	REVISED -							05-00035-00-SS	MASON	36	33
	PLOT SCALE =	CHECKED - ERB	REVISED -						CONTRACT NO. 93502				
	PLOT DATE = 3/9/2010 11:24:09 AM	DATE - 03/09/10	REVISED -						SCALE: H=10, V=5	SHEET NO. OF SHEETS	STA. 28+55.50 TO STA. 29+00.00	FED. ROAD DIST. NO.	ILLINOIS

UTILITY LOCATIONS SHOWN ARE APPROXIMATE ONLY.
THE CONTRACTOR SHALL VERIFY UTILITY LOCATIONS
PRIOR TO CONSTRUCTION.

TOPSOIL 4"

SCALE IN FEET