


FINAL	BY	DATE
SURVEYED		
DESIGNED		
NOTED		
TEMPLATE		
AREAS		
CHECKED		
NO.		

ORIGINAL	BY	DATE
SURVEYED		
DESIGNED		
NOTED		
TEMPLATE		
AREAS		
CHECKED		
NO.		

0081364_XSECT-NTH.dgn 11:24:10 AM
03/09/2010
0081364_XSECT-NTH.dgn

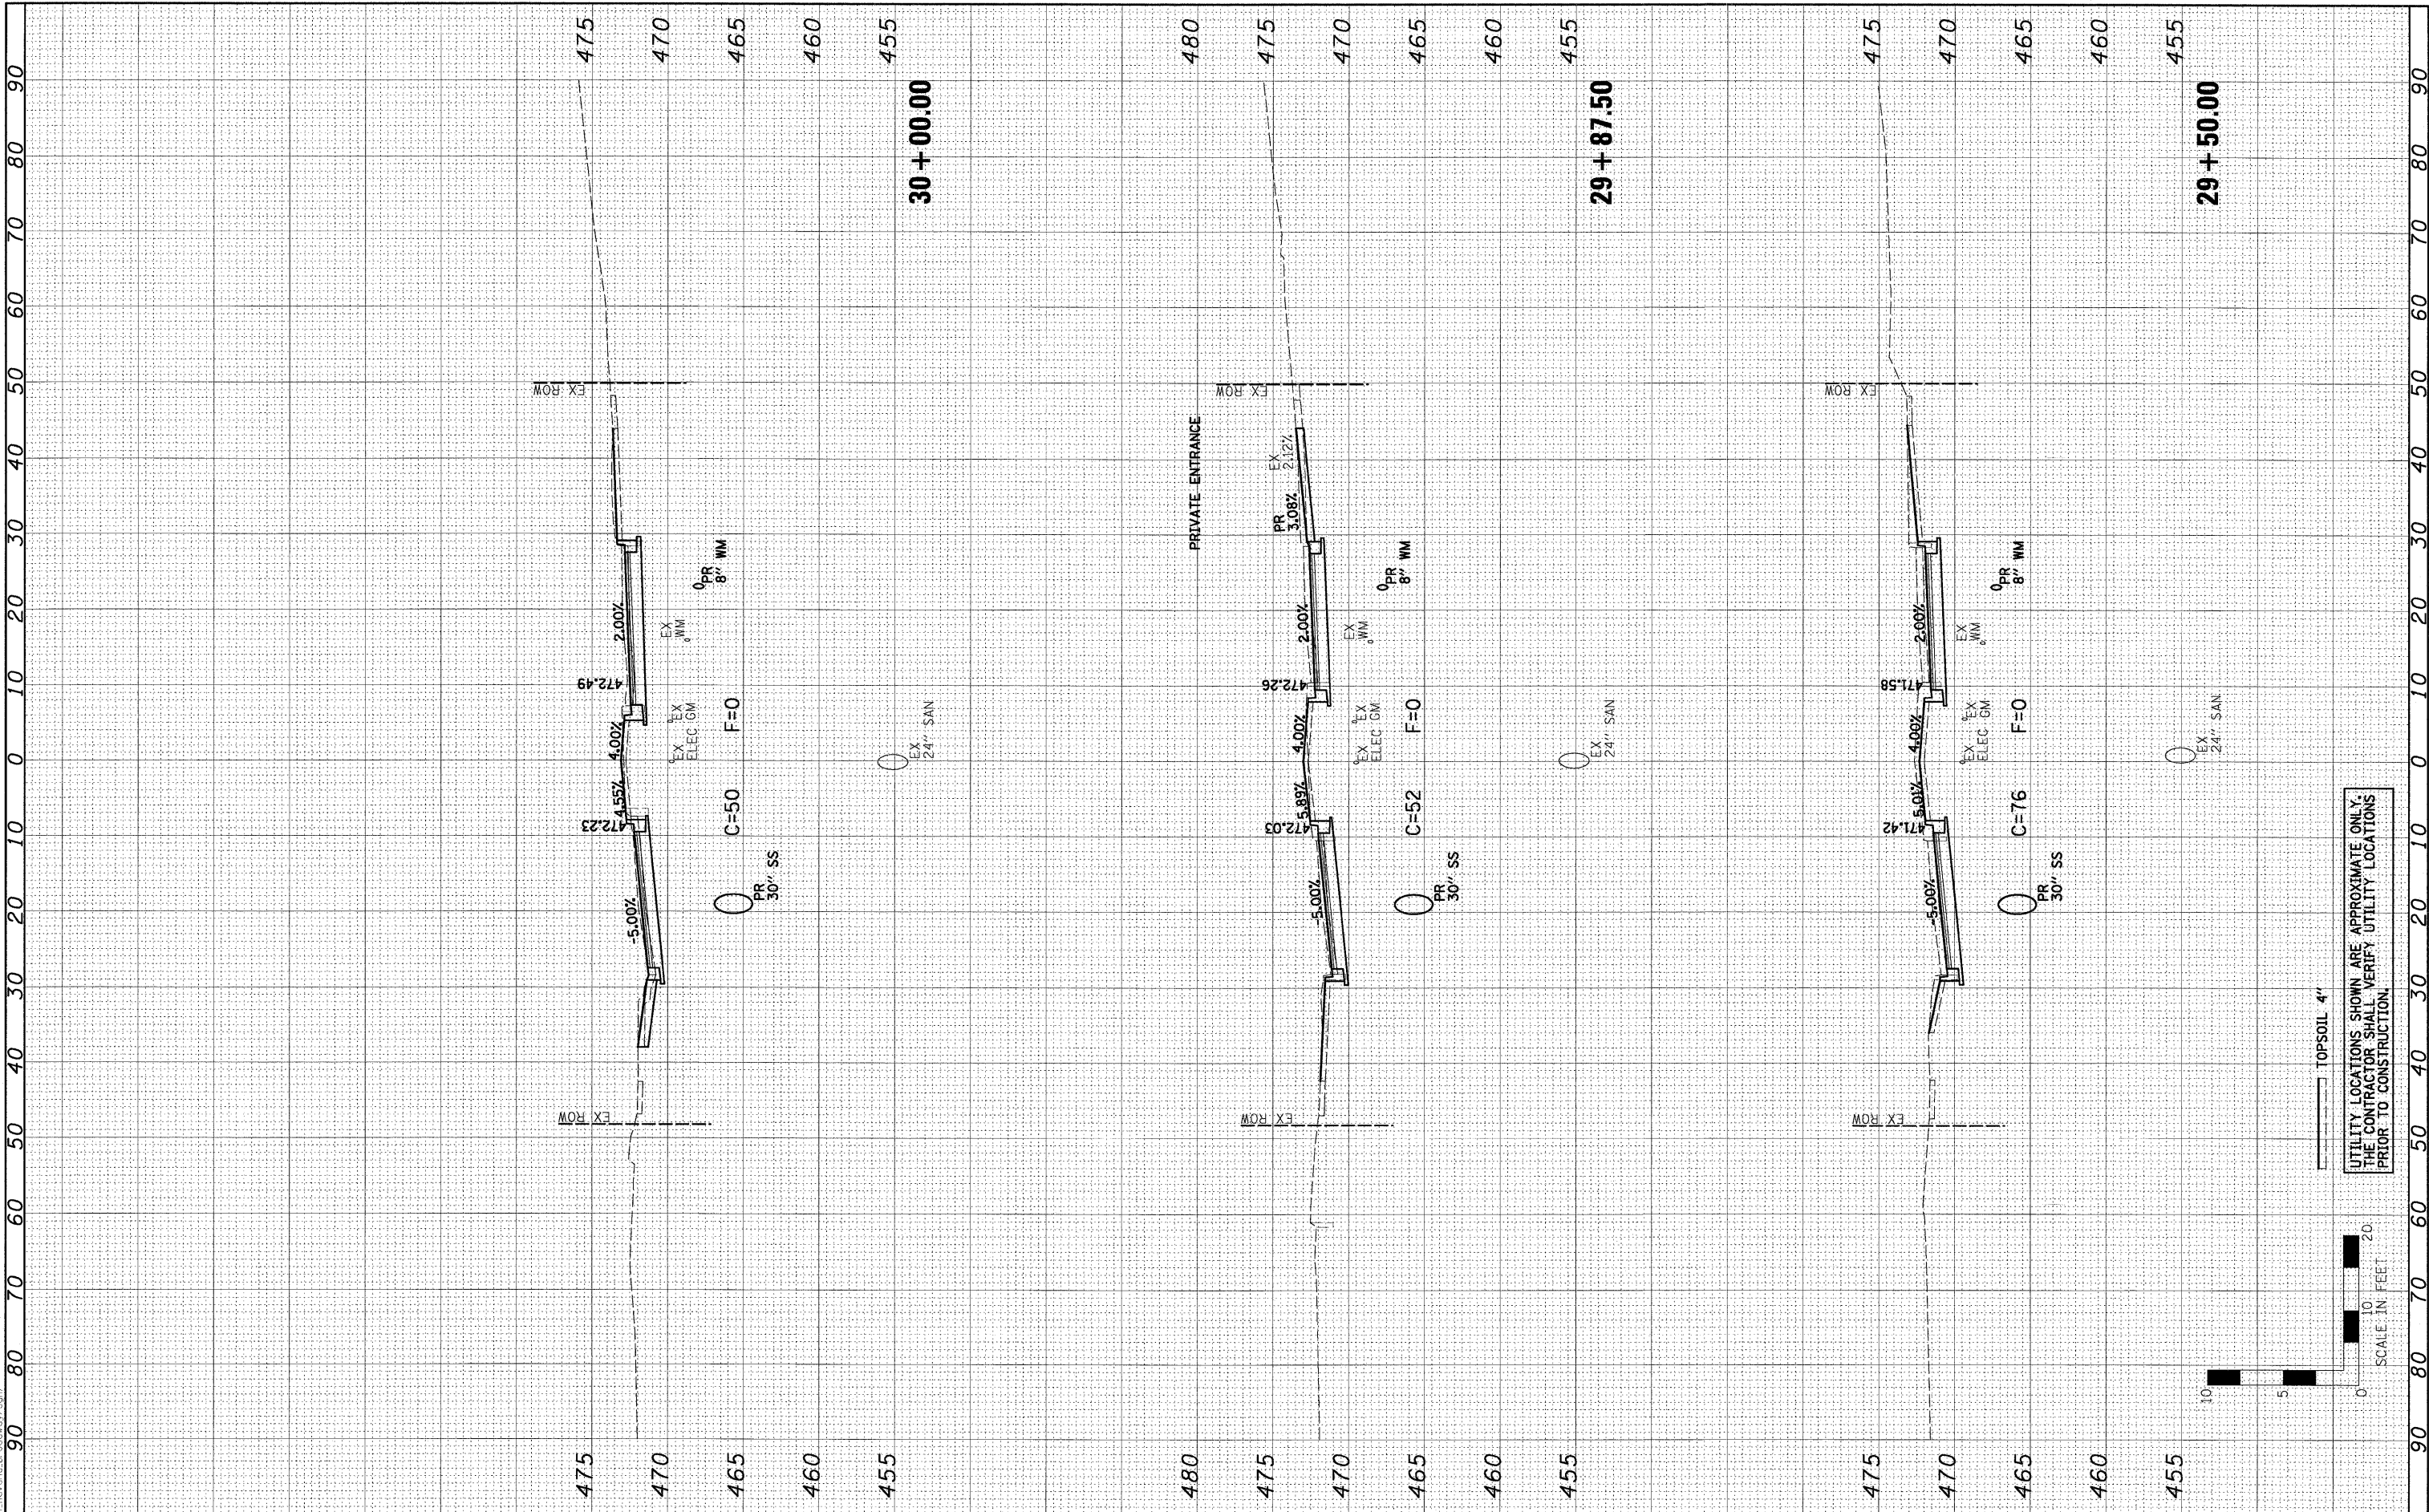

FILE NAME = 0081364_XSECT-NTH.dgn	USER NAME =	DESIGNED - PSA	REVISED -	STATE OF ILLINOIS DEPARTMENT OF TRANSPORTATION	CITY OF HAVANA - BROADWAY STREET CROSS SECTIONS				F.A. RTE.	SECTION	COUNTY	TOTAL SHEETS	SHEET NO.
		DRAWN - JTC	REVISED -							05-00035-00-SS	MASON	36	34
	PLOT SCALE =	CHECKED - ERB	REVISED -						CONTRACT NO. 93502				
	PLOT DATE = 3/9/2010 11:24:10 AM	DATE - 03/09/10	REVISED -						SCALE: H=10, V=5	SHEET NO.	OF SHEETS	STA. 29+50.00 TO STA. 30+00.00	FED. ROAD DIST. NO.