


FINAL SURVEY	SURVEYED	BY	DATE
NOTE BOOK	DATE		
NO.	AREAS CHECKED		

ORIGINAL SURVEY	SURVEYED	BY	DATE
NOTE BOOK	DATE		
NO.	AREAS CHECKED		

0081364_XSECT-NTH.dgn
3/9/2010 11:24:10 AM
P:\2008\0081364-Havana-Broadway.dgn

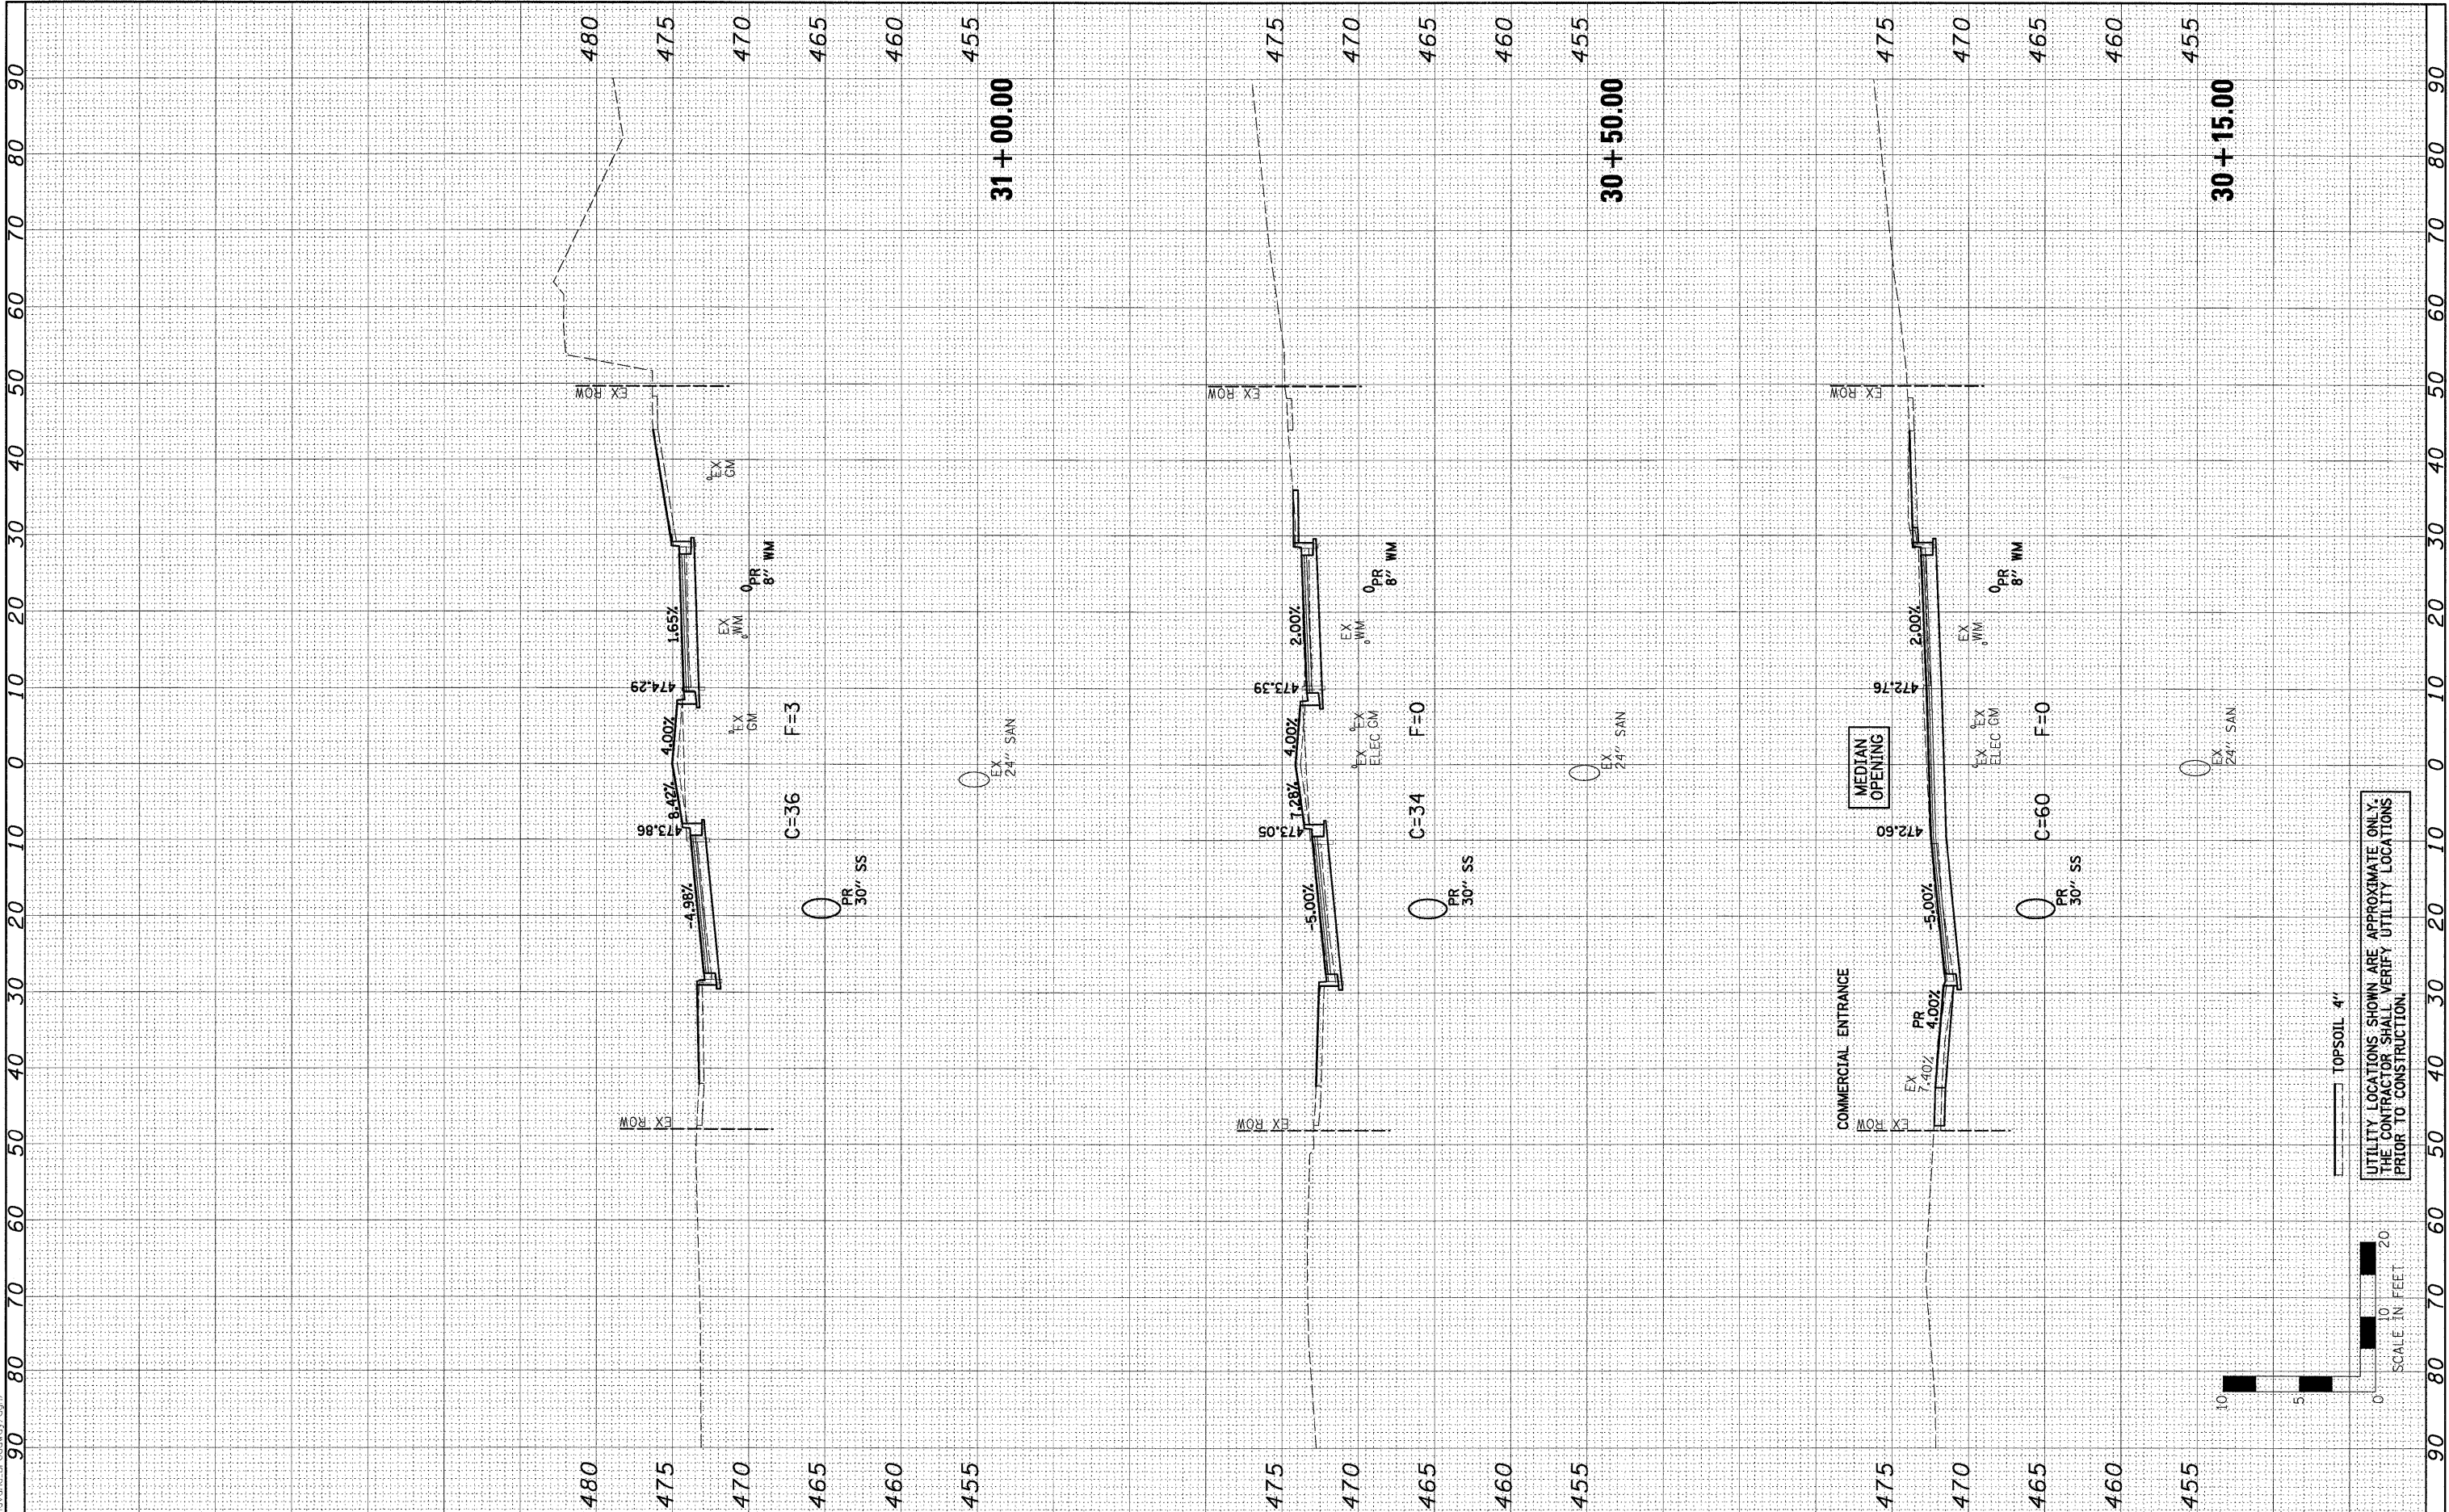

FILE NAME = 0081364_XSECT-NTH.dgn	USER NAME =	DESIGNED - PSA DRAWN - JTC CHECKED - ERB DATE - 03/09/10	REVISED - REVISED - REVISED - REVISED -	STATE OF ILLINOIS DEPARTMENT OF TRANSPORTATION	CITY OF HAVANA - BROADWAY STREET CROSS SECTIONS	F.A. RTE. SECTION 05-00035-00-SS	COUNTY MASON	TOTAL SHEETS 36	SHEET NO. 35
SCALE: H=10, V=5					SHEET NO. OF SHEETS	STA. 30+15.00 TO STA. 31+00.00	CONTRACT NO. 93502		
					FED. ROAD DIST. NO. ILLINOIS FED. AID PROJECT				



7707 NORTH KNOXVILLE AVENUE, SUITE 200, PEORIA, ILLINOIS 61614
(309)699-9888 / (309)699-9820 FAX
www.f-g.com

UTILITY LOCATIONS SHOWN ARE APPROXIMATE ONLY.
THE CONTRACTOR SHALL VERIFY UTILITY LOCATIONS
PRIOR TO CONSTRUCTION.

TOPSOIL 4"

SCALE IN FEET