


FINAL	SURVEYED	BY	DATE
SURVEY	DATE		
NOTE BOOK	TEMPLATE		
NO.	AREAS CHECKED		

ORIGINAL	SURVEYED	BY	DATE
SURVEY	DATE		
NOTE BOOK	TEMPLATE		
NO.	AREAS CHECKED		

0081364.XSECT-NTH.dgn
3/9/2010 11:24:11 AM
P:\2009\0081364_Havana_Broadway.dgn

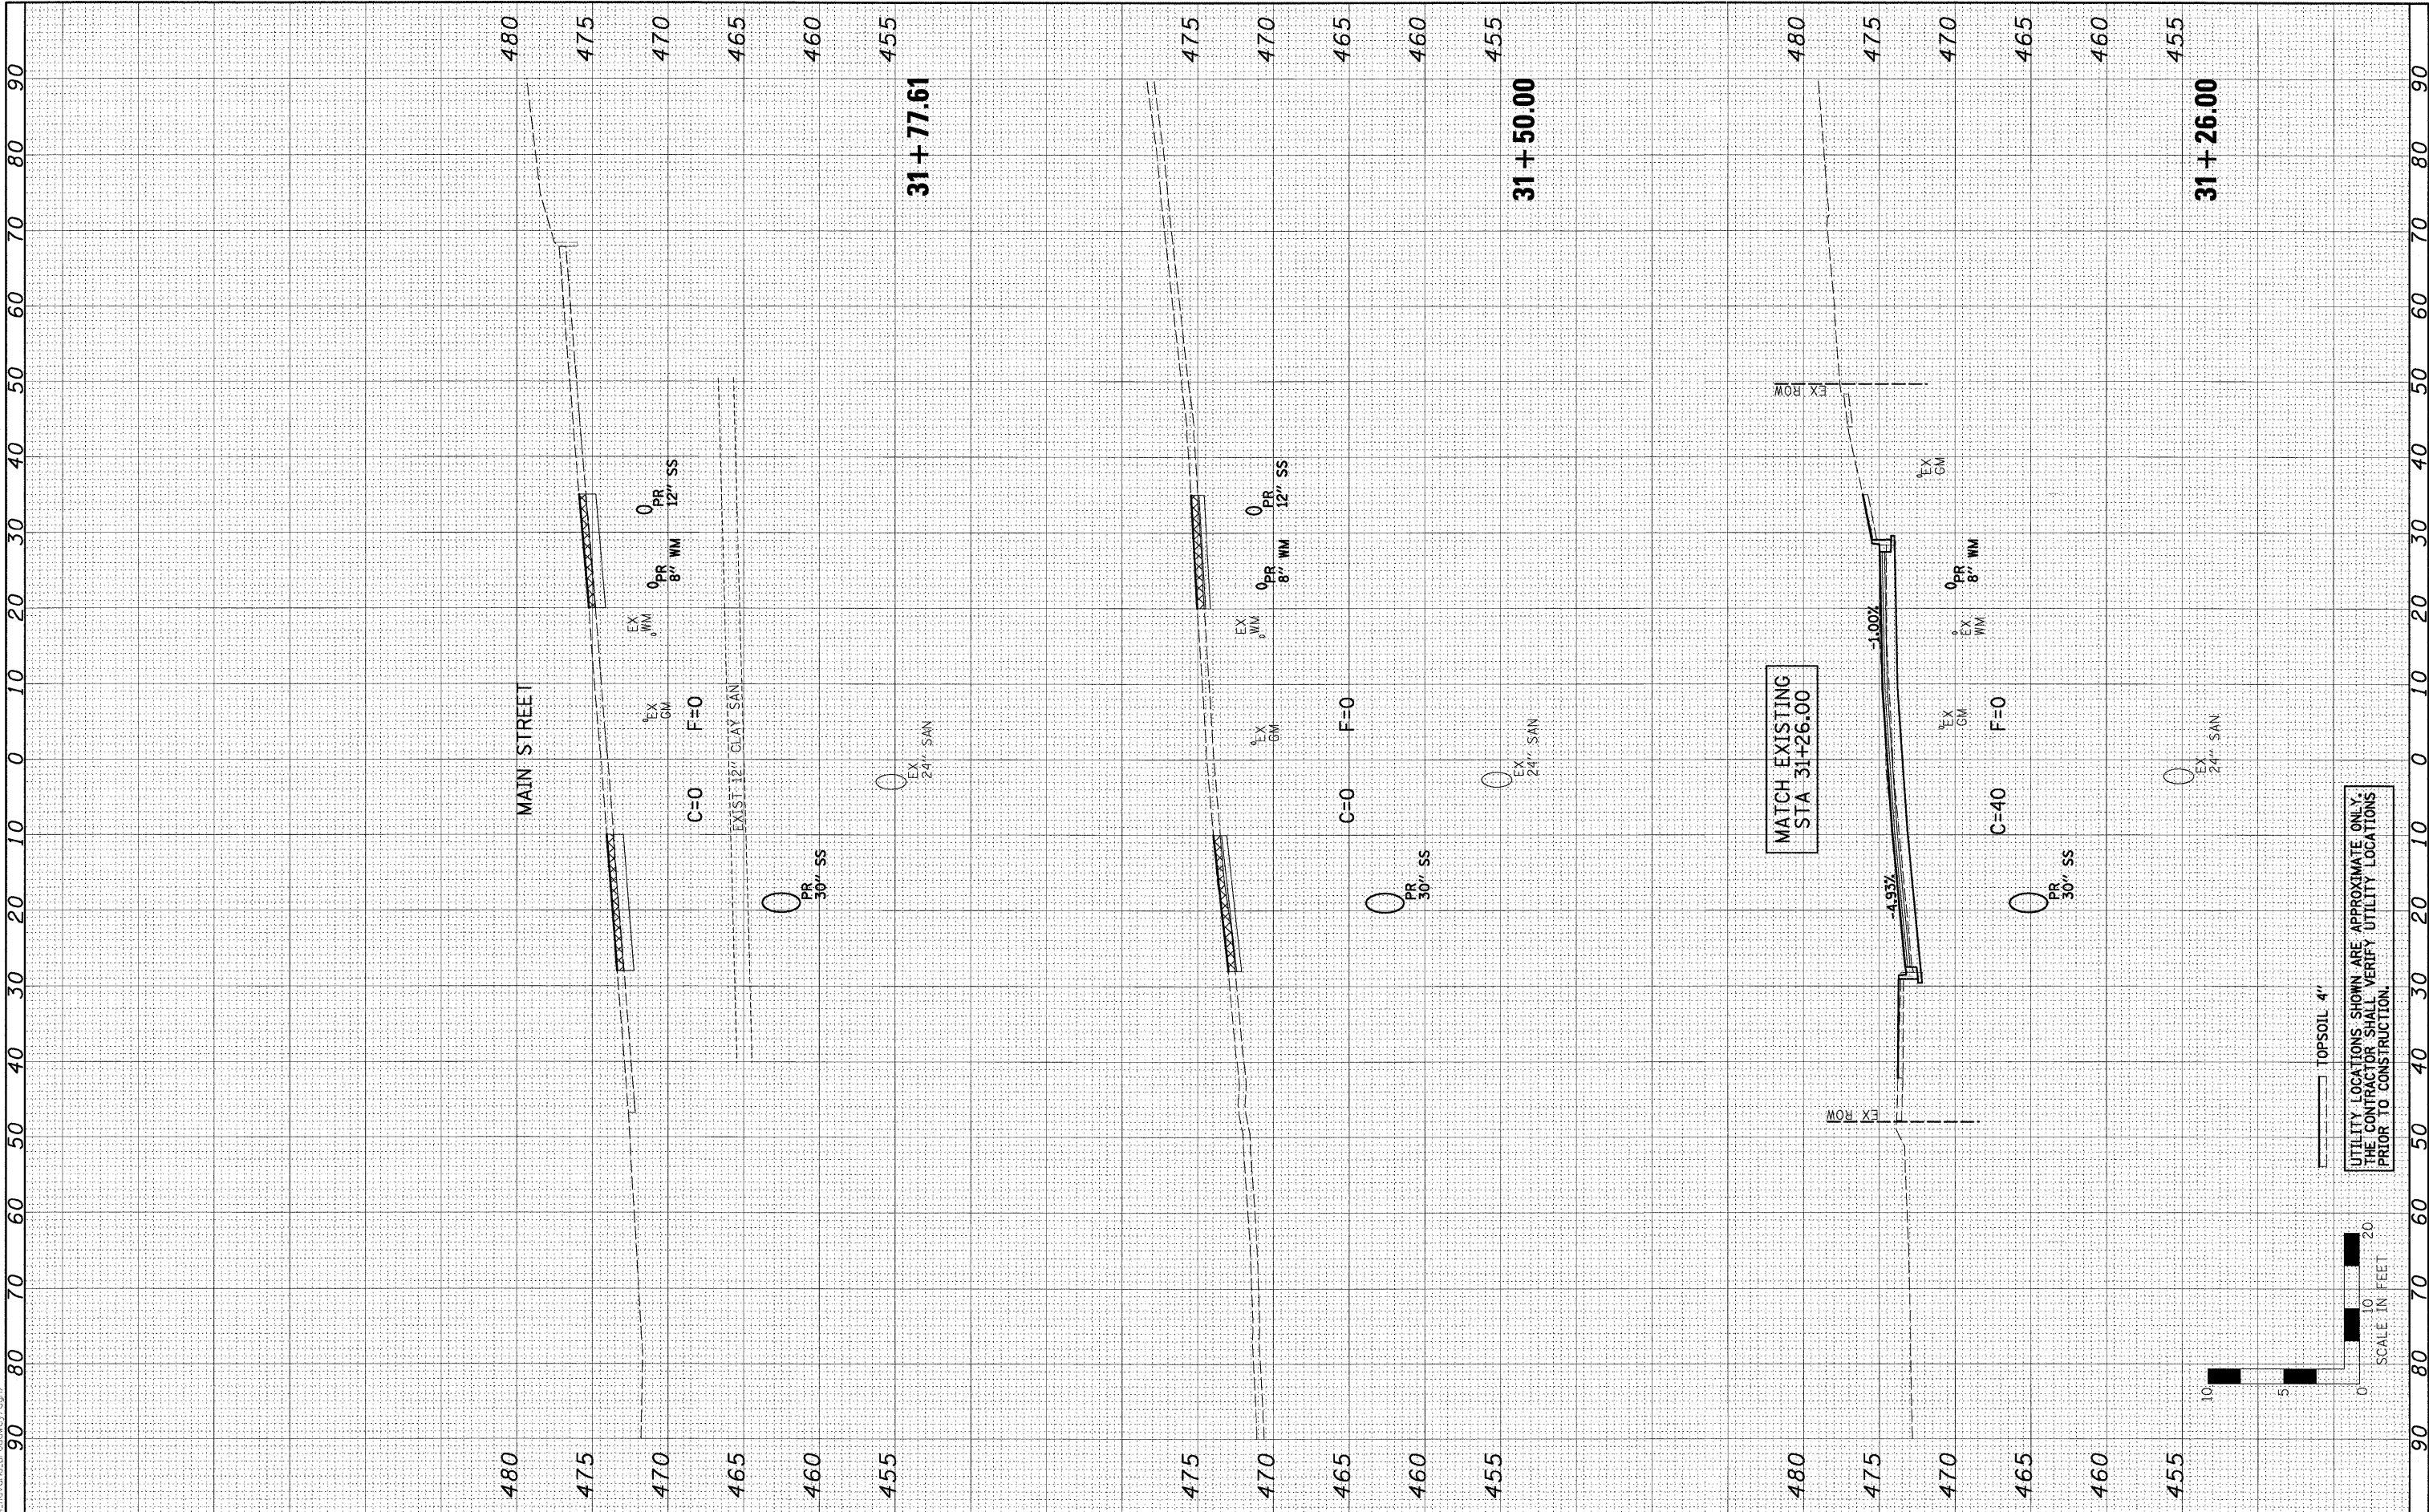

FILE NAME = 0081364.XSECT-NTH.dgn	USER NAME =	DESIGNED - PSA DRAWN - JTC CHECKED - ERB DATE - 03/09/10	REVISED - REVISED - REVISED - REVISED -	STATE OF ILLINOIS DEPARTMENT OF TRANSPORTATION	CITY OF HAVANA - BROADWAY STREET CROSS SECTIONS	SCALE: H=10, V=5 SHEET NO. OF SHEETS STA. 31+11.00 TO STA. 31+77.61	F.A. RTE. SECTION 05-00035-00-SS FED. ROAD DIST. NO. ILLINOIS FED. AID PROJECT	COUNTY MASON CONTRACT NO. 93502	TOTAL SHEETS 36 SHEET NO. 36
--------------------------------------	-------------	---	--	---	--	---	---	---------------------------------------	---------------------------------------