
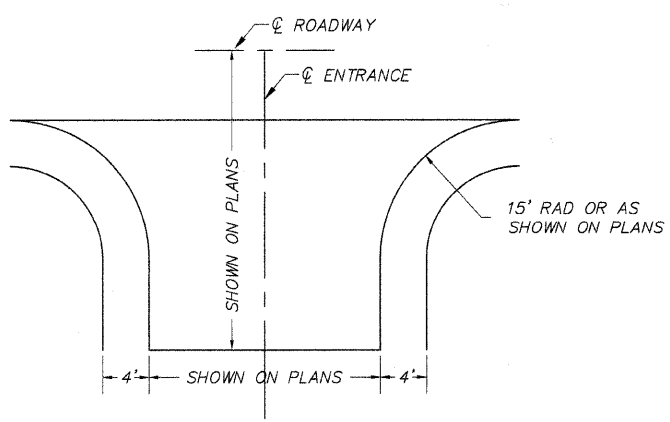
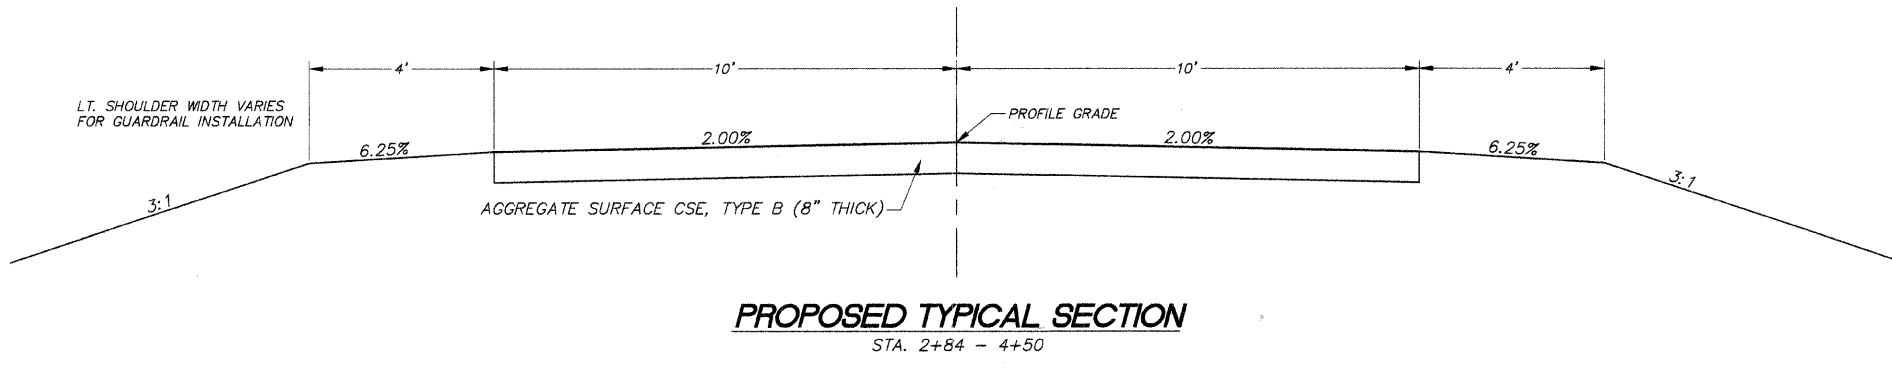
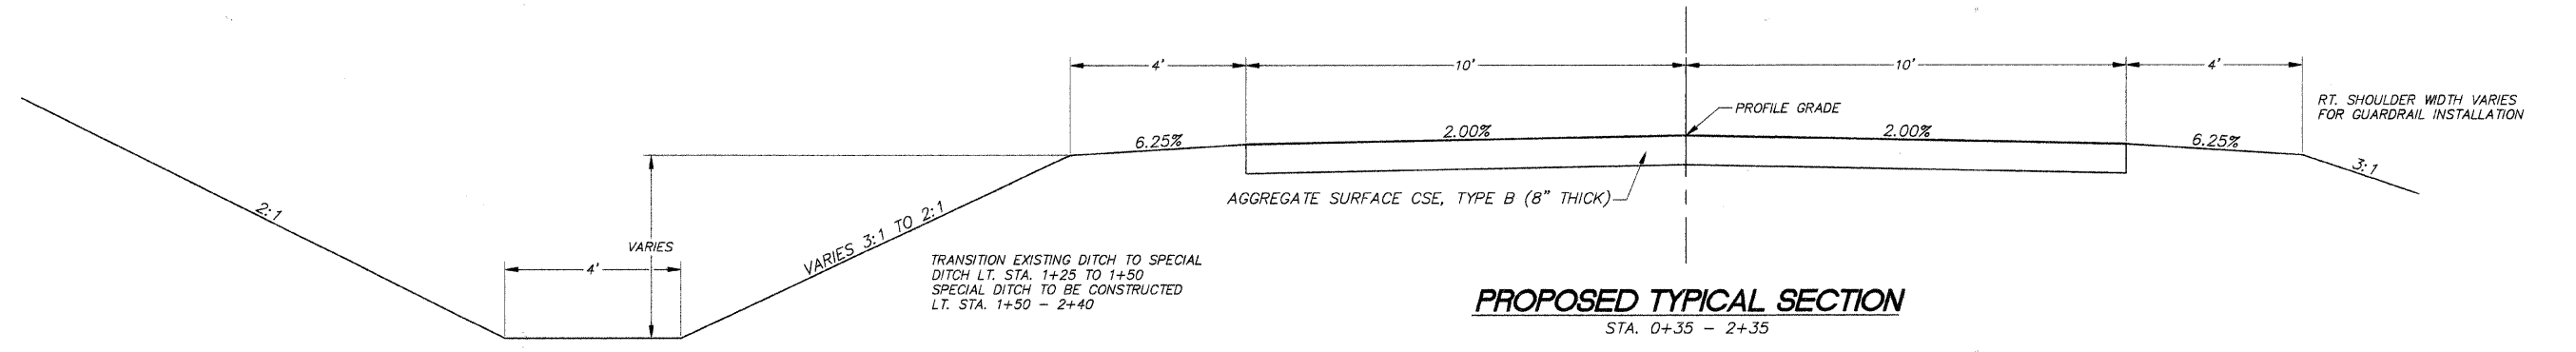
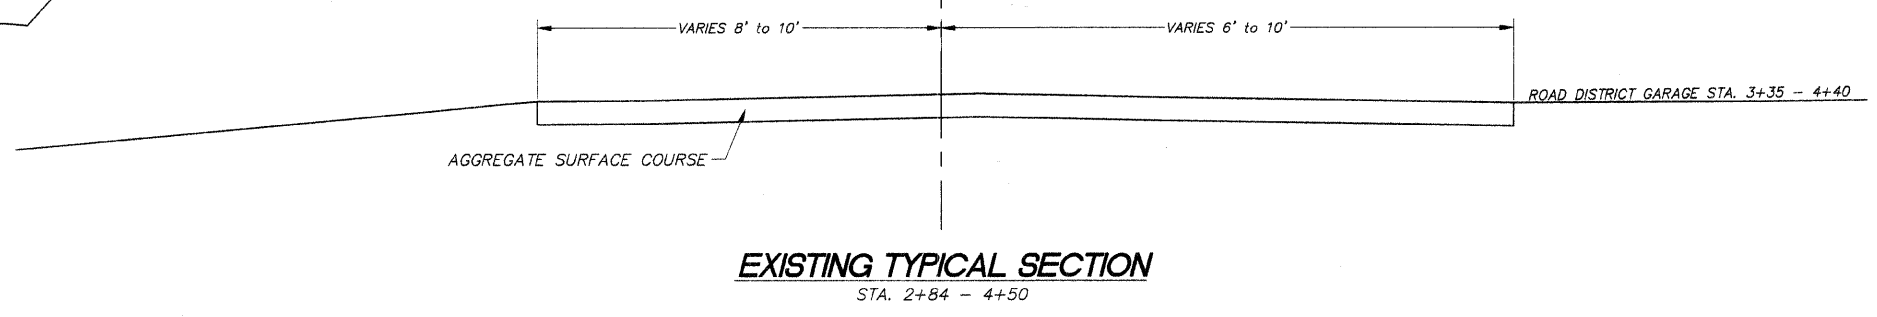


COUNTY	RD. DIST.	SECTION	SHT. NO.
ADAMS	FALL CREEK	09-08111-00-BR	3 OF 14
TYPICAL SECTIONS			

TYPICAL SECTIONS

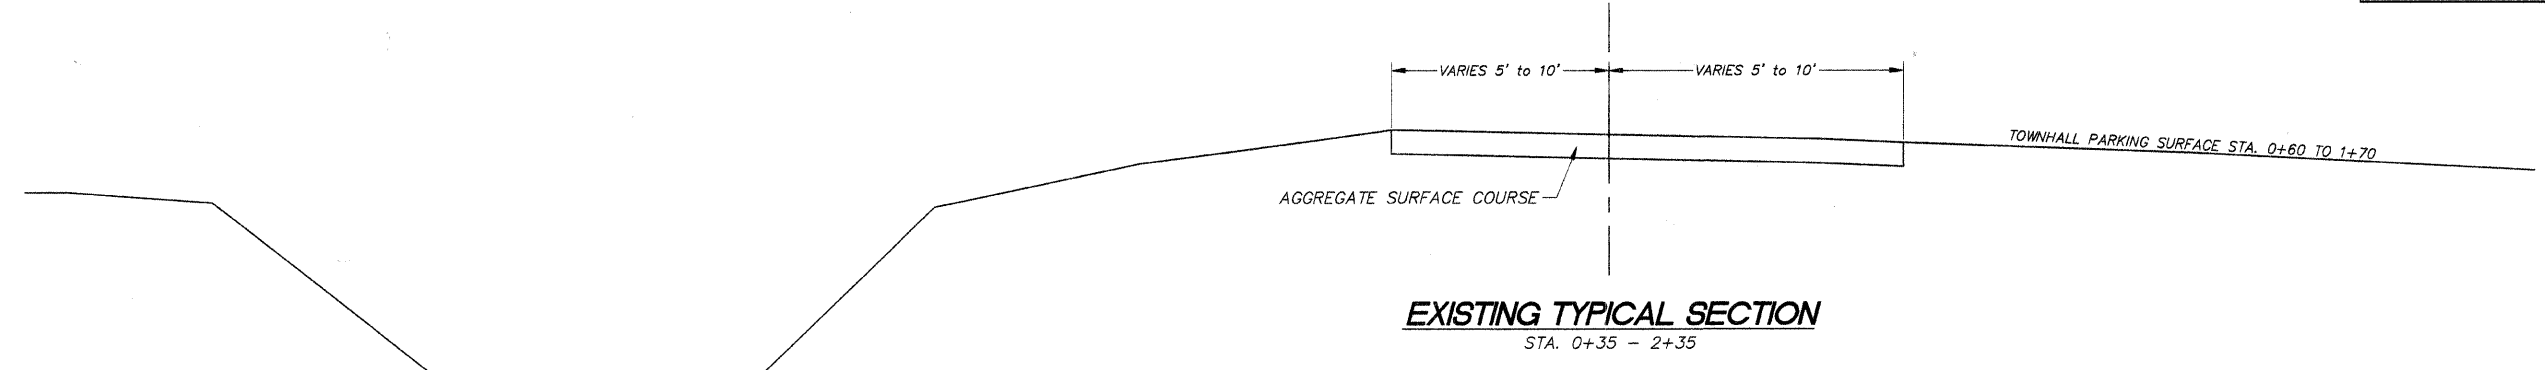

TYPICAL ENTRANCE
8' AGGREGATE SURFACE