
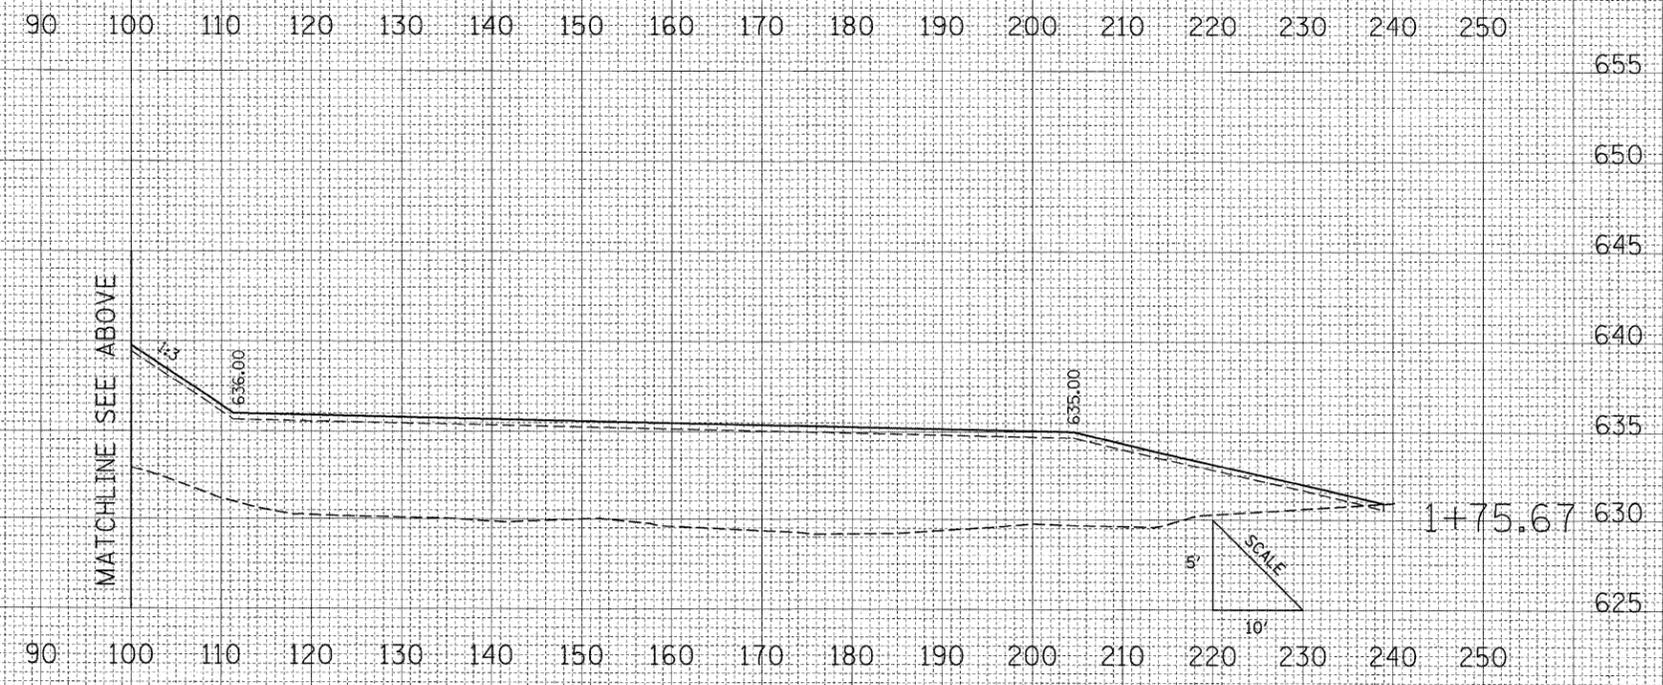


DATE	
BY	
FINAL SURVEY	SURVEYED
NOTE BOOK	PLOTTED
NO.	AREAS CHECKED

DATE	
BY	
ORIGINAL SURVEY	SURVEYED
NOTE BOOK	PLOTTED
NO.	AREAS CHECKED

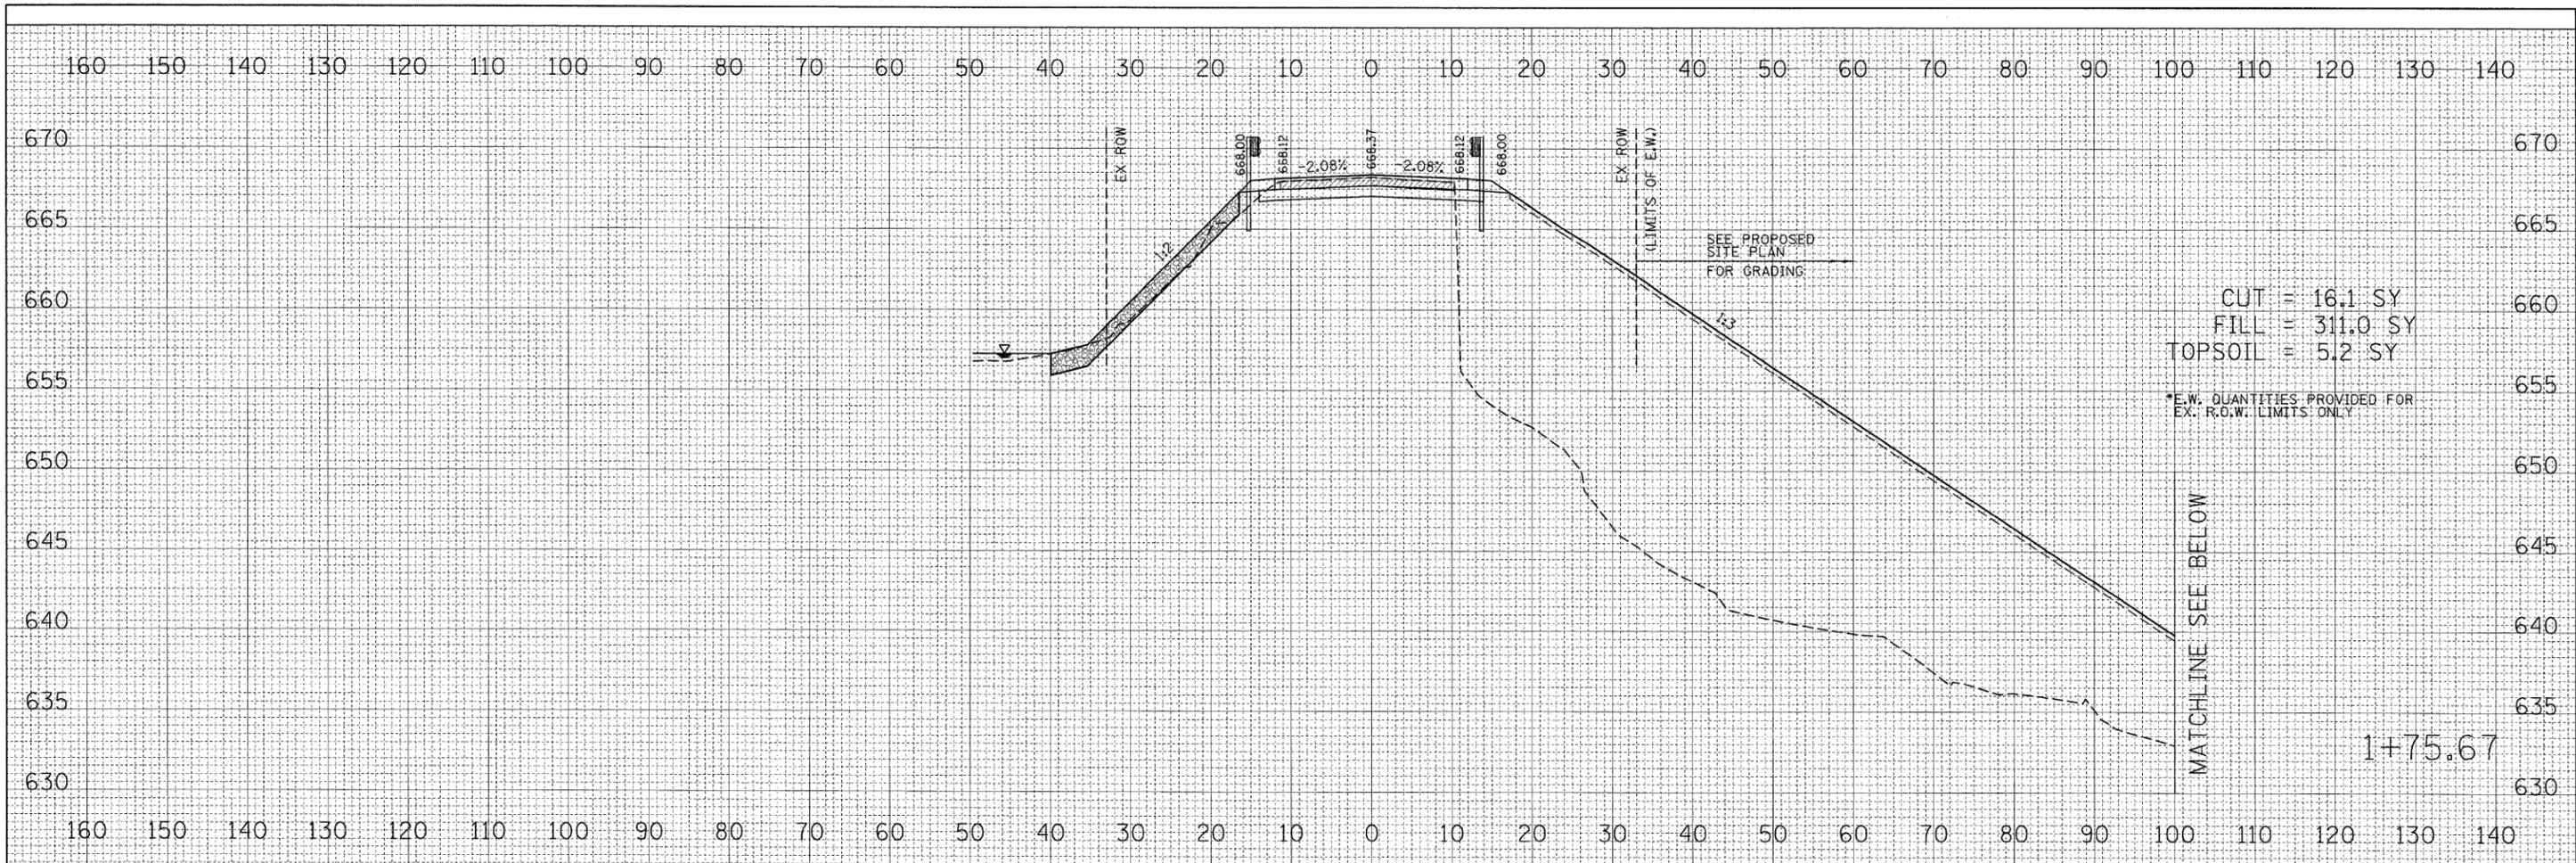

FILE NAME = J:\MontgomeryCounty\09000110 Niemanville Tr\Draw	USER NAME = Matt Overbey	DESIGNED - MJO	REVISED -	STATE OF ILLINOIS DEPARTMENT OF TRANSPORTATION	CROSS SECTIONS NIEMANVILLE TRAIL OVER SPILLWAY AT WALTON LAKE			F.A.U. RTE. 8243	SECTION 09-00134-00-DR	COUNTY MONTGOMERY	TOTAL SHEETS 32	SHEET NO. 27
	PLLOT SCALE = 10.0000' / IN.	CHECKED - KLT	REVISED -		SCALE: 10'H 5'V	SHEET NO. 27 OF 32 SHEETS	STA. 1+75.67	TO STA. 1+75.67	CONTRACT NO. 93537			
	PLLOT DATE = 3/3/2010	DATE - 3/2/2010	REVISED -									
FED. ROAD DIST. NO. ILLINOIS FED. AID PROJECT												