


ROUTE	SECTION	COUNTY	SHEET NO.	TOTAL SHEETS
FAS 2797	07-00081-00-RS	CLAY	3	8
FEDERAL ROAD DISTRICT 7	ILLINOIS	FEDERAL AID PROJ.		
CONTRACT NO. 95625				

## TYPICAL EXISTING CROSS SECTIONS

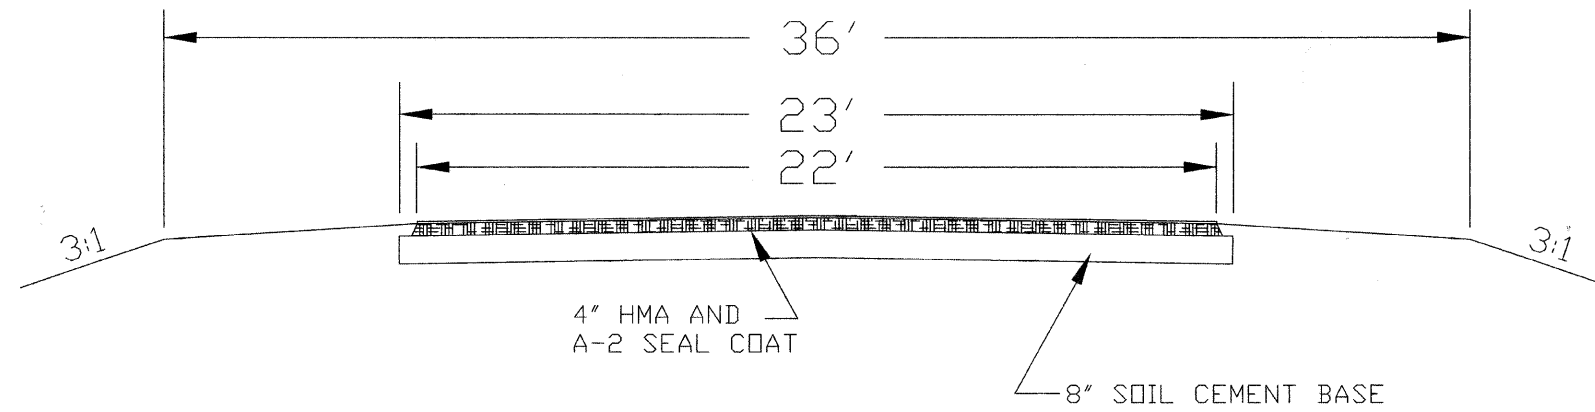

## TYPICAL PROPOSED CROSS SECTIONS

