


ROUTE	SECTION	COUNTY	SHEET NO.	TOTAL SHEETS
FAS 2797	07-00081-00-RS	CLAY	7	8
FEDERAL ROAD DISTRICT 7	ILLINOIS	FEDERAL AID PROJ.		
CONTRACT NO. 95625				

TRAFFIC CONTROL PLAN - U.S. RT 50 TO C.H. #20 (HICKORY HILL LN)

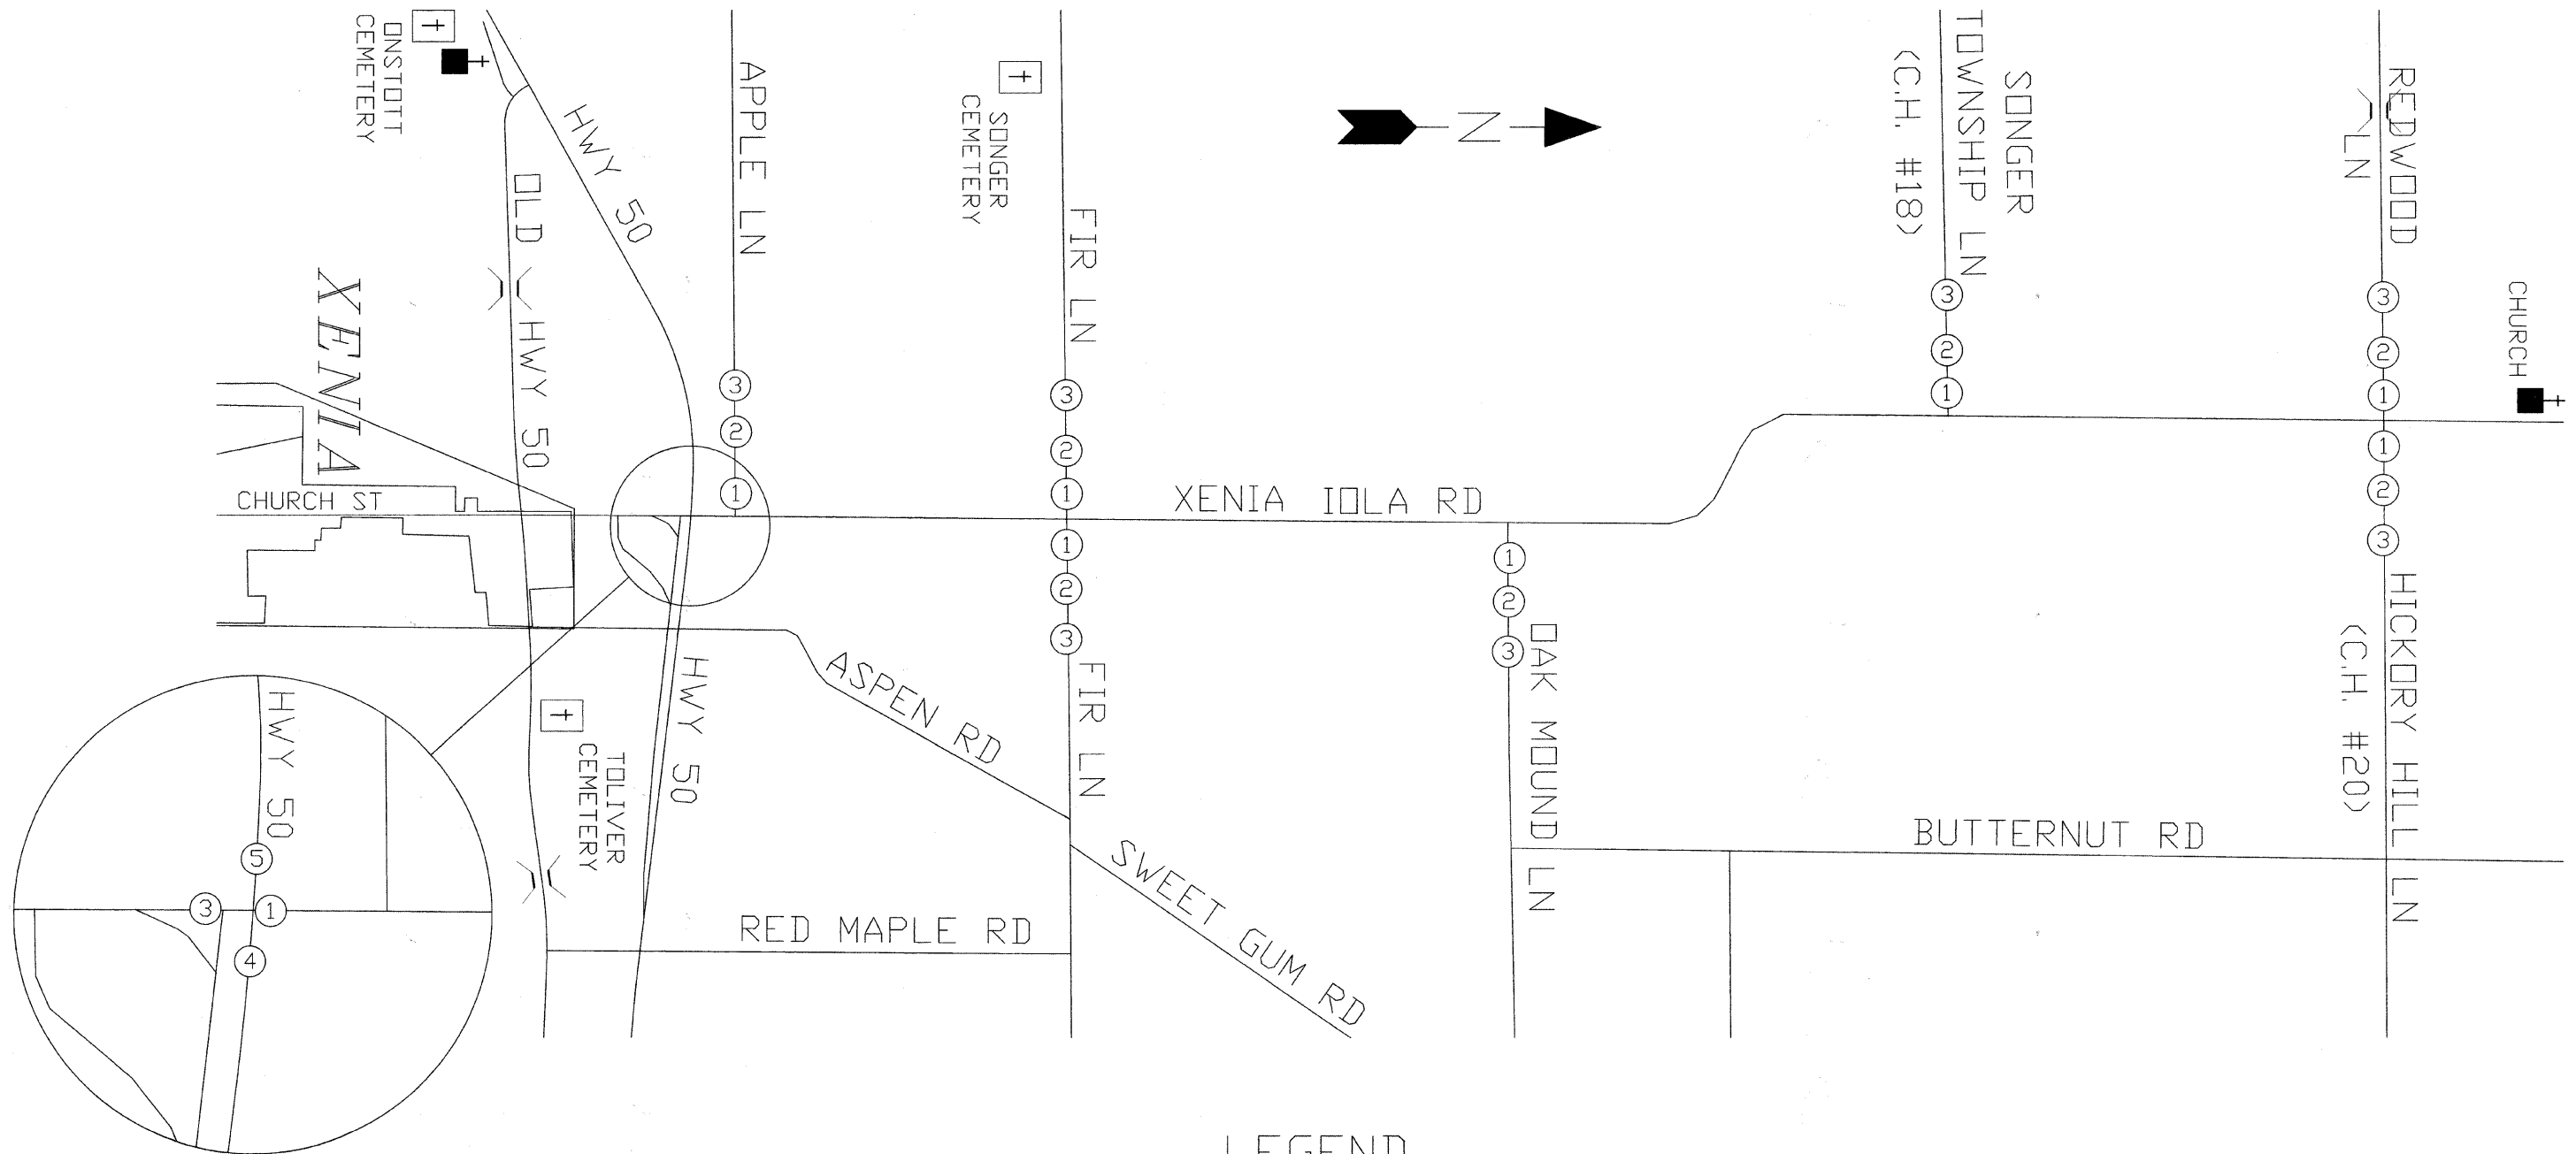

LEGEND

- ① 2 - TYPE III BARICADES WITH ROAD CLOSED TO THRU TRAFFIC
- ② ROAD CLOSED 500 FEET
- ③ ROAD CLOSED AHEAD
- ④ ROAD CLOSED AHEAD WITH ARROW RIGHT (M5-1R(0)-2115)
- ⑤ ROAD CLOSED AHEAD WITH ARROW LEFT (M5-1L(0)-2115)