


FINAL SURVEY	BY	DATE
SURVEYED		
NOTE BOOK		
NO.		
TEMPLATE		
AREAS CHECKED		

ORIGINAL SURVEY	BY	DATE
SURVEYED		
NOTE BOOK		
NO.		
TEMPLATE		
AREAS CHECKED		

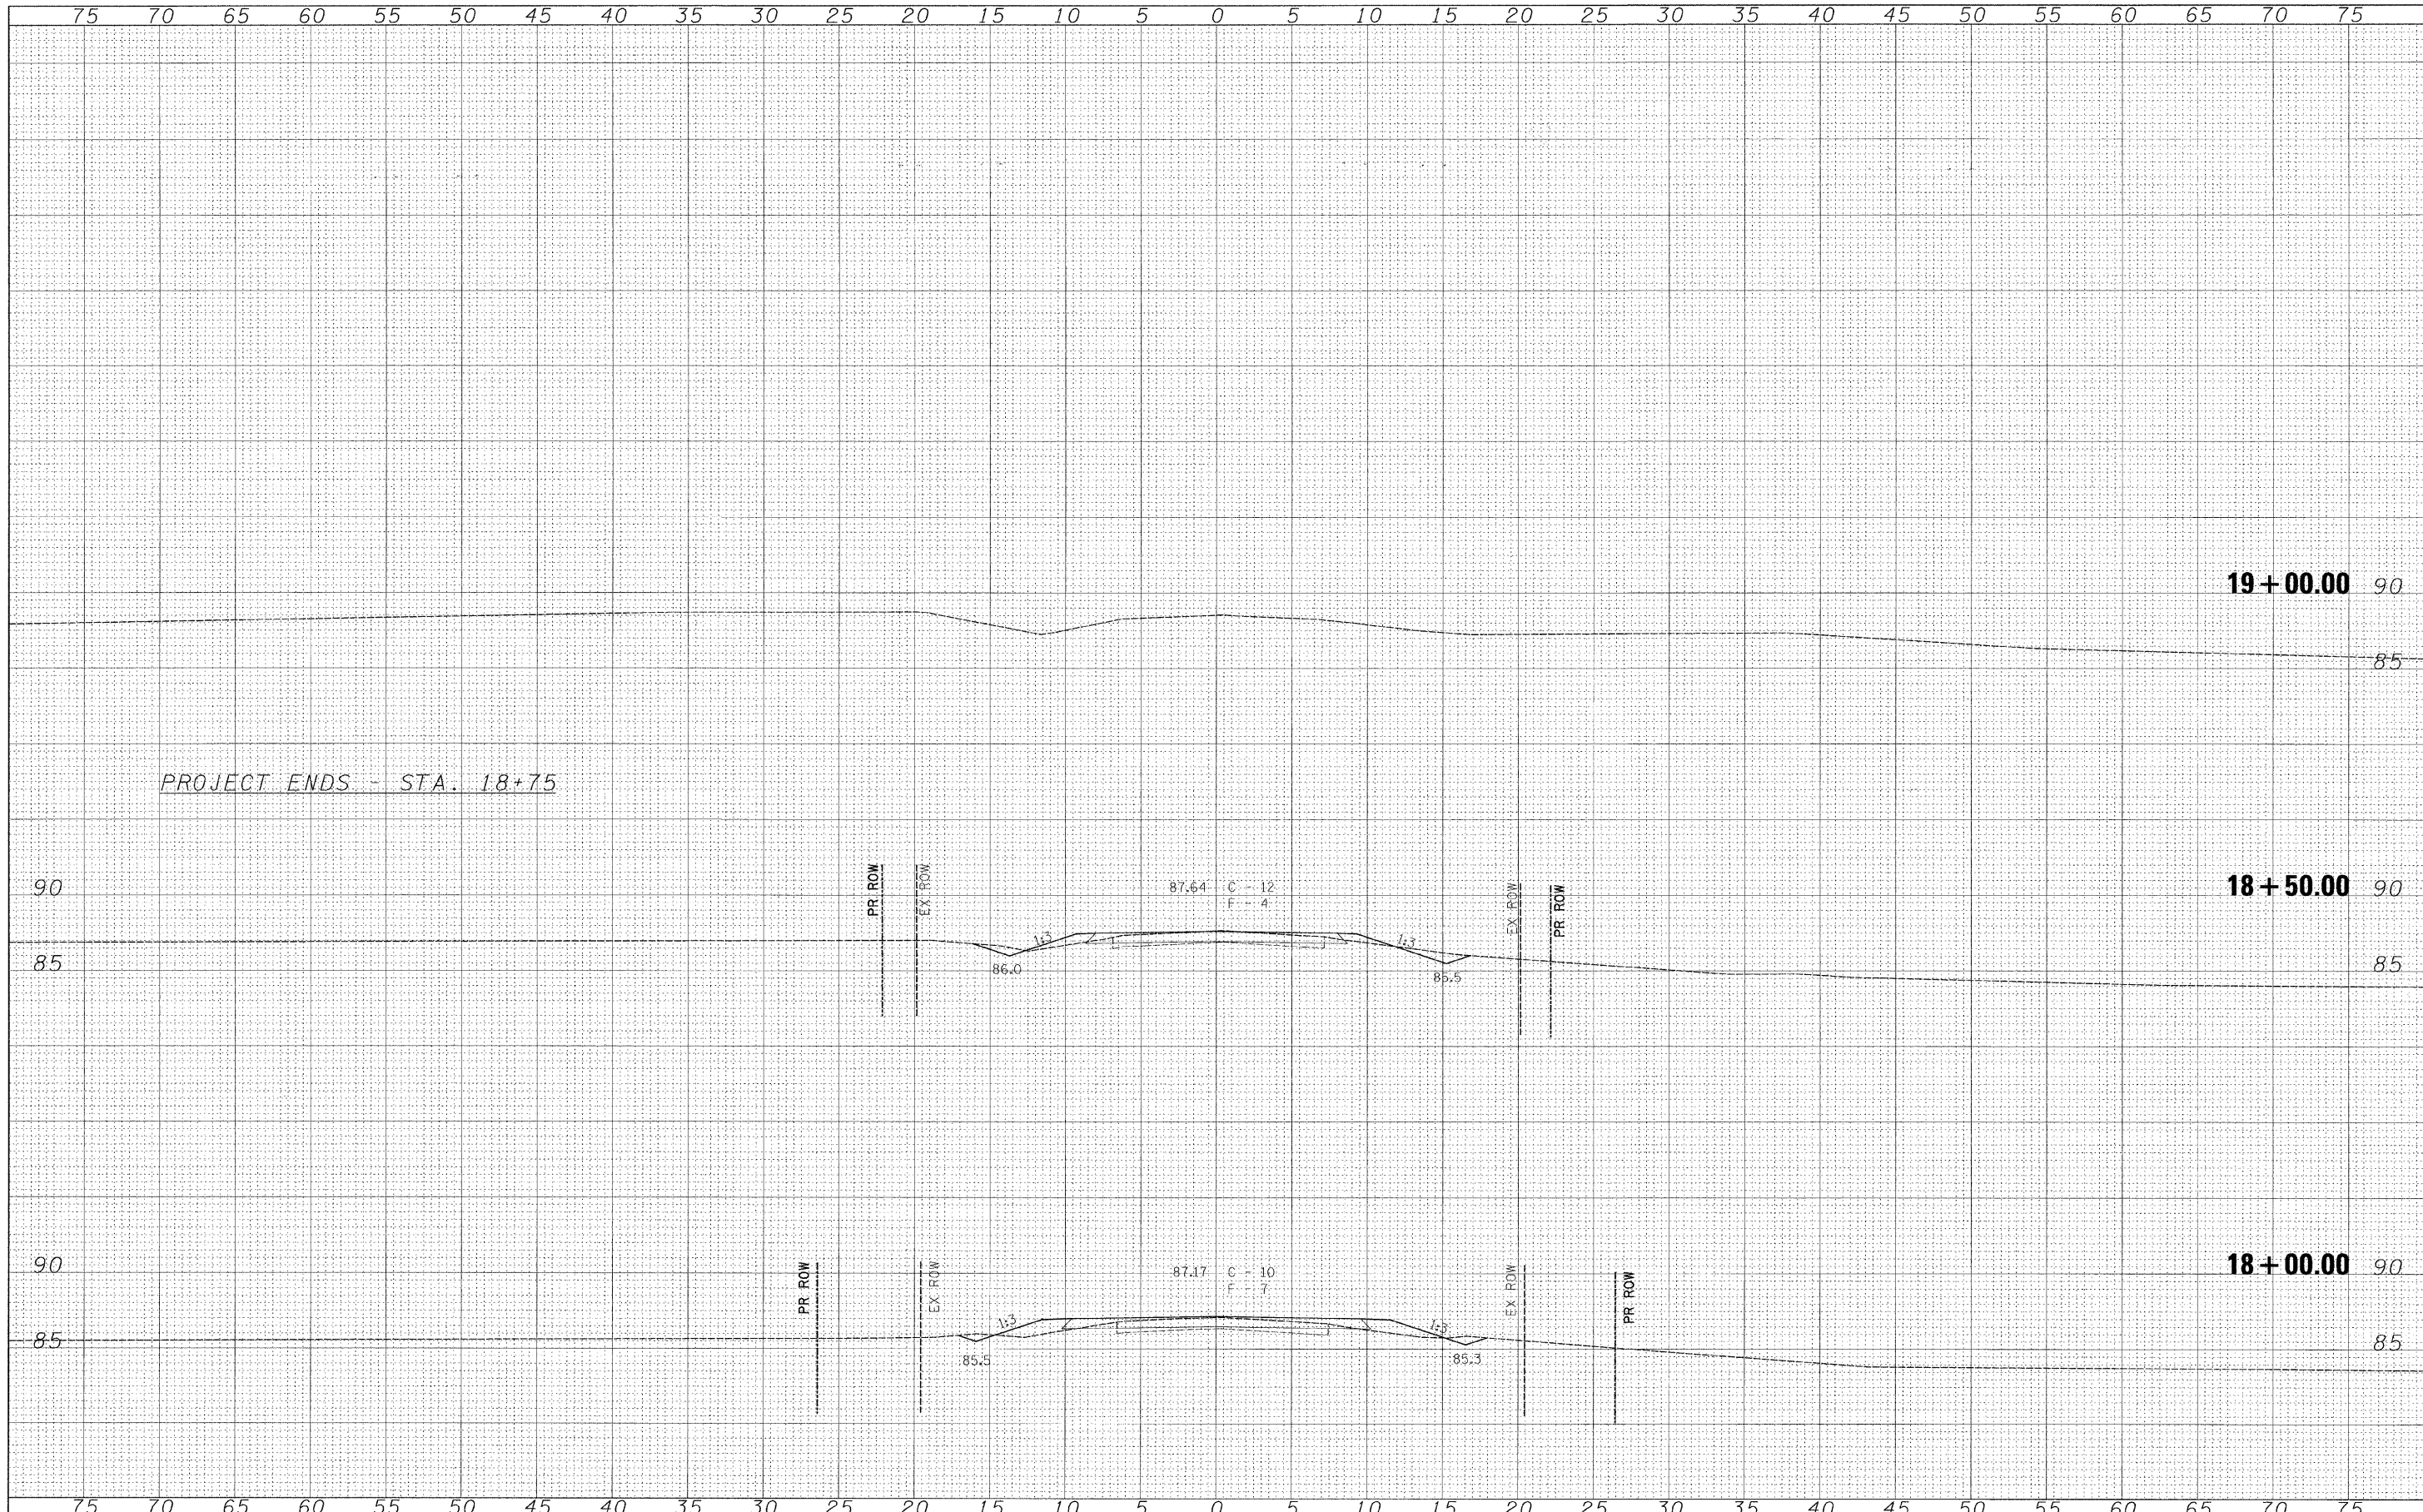

FILE NAME -
#FILEL#

USER NAME = #USER#
DESIGNED - ---
DRAWN - ---
CHECKED - ---
DATE - -----

REVISIED - ---
REVISIED - ---
REVISIED - ---
REVISIED - ---



Allen Henderson & Associates, Inc.
Civil and Structural Engineers Springfield, IL
62703 Phone: (217)544-8033 IL Design Firm
No. 184-001907

CROSS SECTIONS
SCALE: 1"=5' V & H SHEET NO. 19 OF 19 SHEETS STA. 18+00.00 TO STA. 19+00.00

T.R. RTE.	SECTION	COUNTY	TOTAL SHEETS	SHEET NO.
159	07-18118-00-BR	SHELBY	19	19
FED. ROAD DIST. NO. - ILLINOIS FED. AID PROJECT			CONTRACT NO. 95626	