



FINAL SURVEY	DATE
SURVEYED	BY
PLotted	
NOTE BOOK	
AREAS CHECKED	
INC.	

ORIGINAL SURVEY	DATE
SURVEYED	BY
PLotted	
NOTE BOOK	
AREAS CHECKED	
INC.	

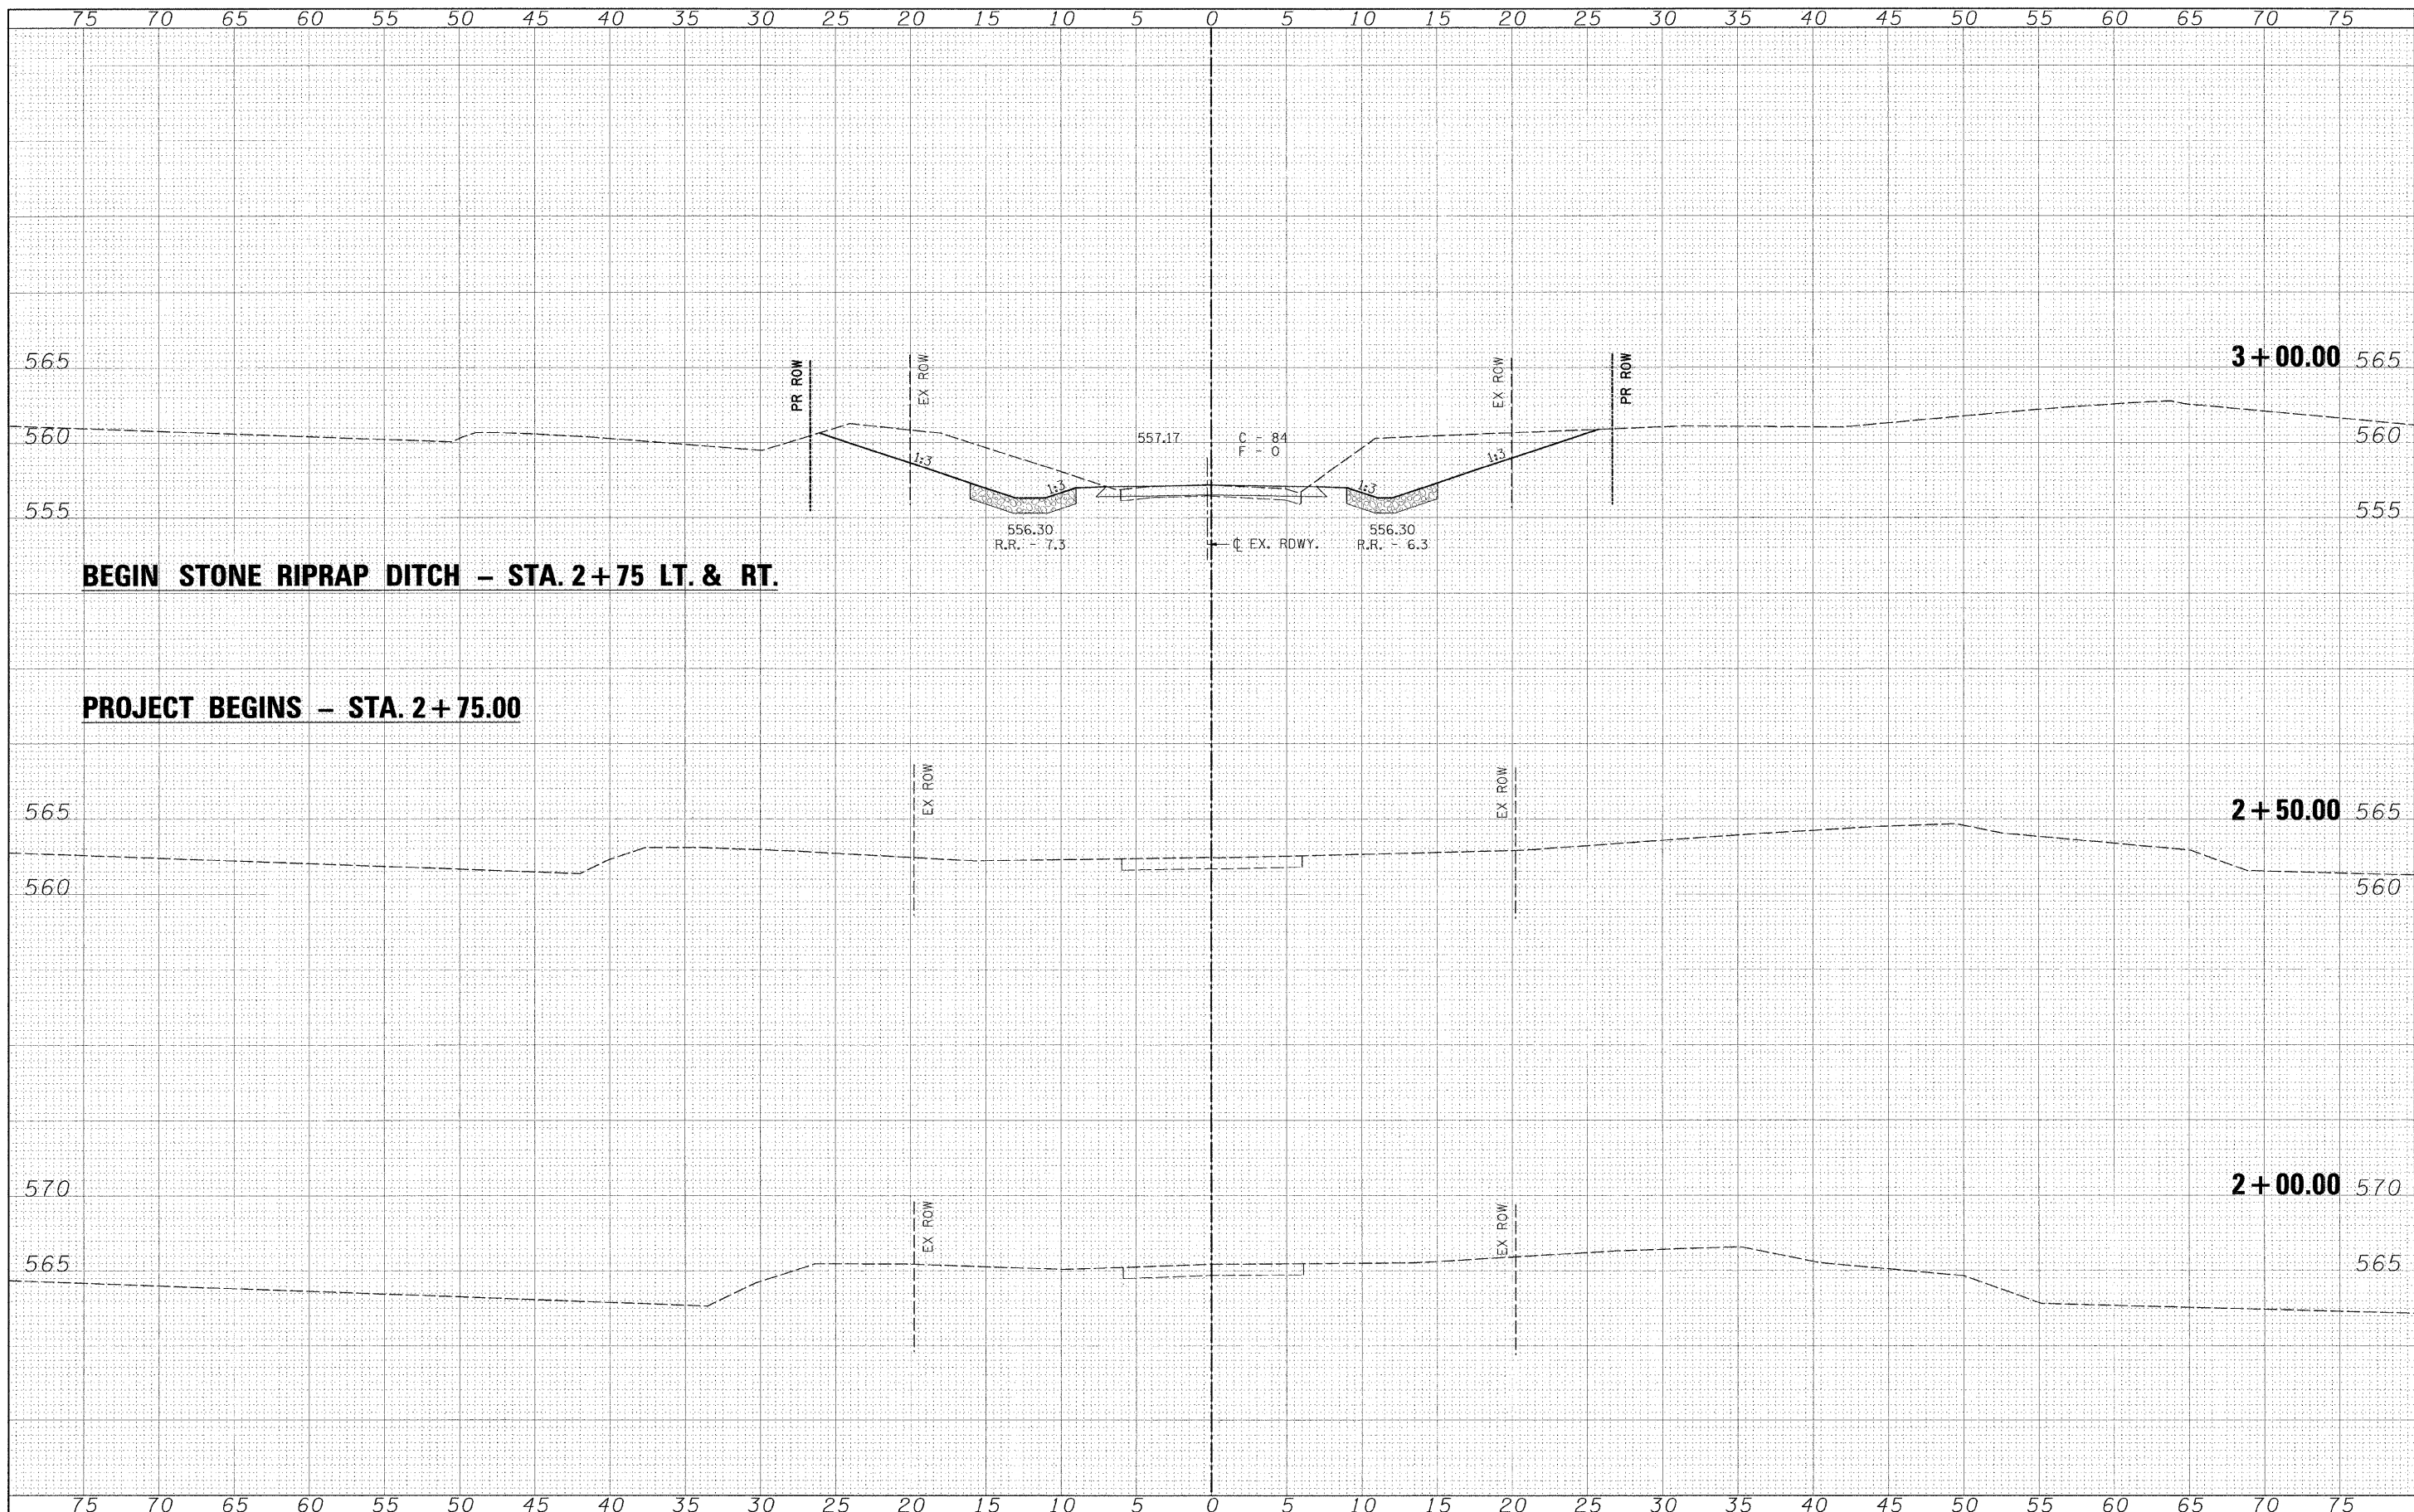

FILE NAME -	USER NAME - #USERS	DESIGNED -	REVISED -	 Allen Henderson & Associates, Inc. Civil and Structural Engineers Springfield, IL. 62703 Phone: (217)544-8033 IL Design Firm No. 184-001907	CROSS SECTIONS		T.R. RTE.	SECTION	COUNTY	TOTAL SHEETS	SHEET NO.
#FILEL#		DRAWN -	REVISED -		140	09-05118-00-BR	SHELBY	21	14		
	PLOT SCALE - #SCALE#	CHECKED -	REVISED -		STR. NO. 087-3571		CONTRACT NO. 45028				
	PLOT DATE - #DATE#	DATE -	REVISED -		SCALE: 1" = 5'		SHEET NO. 14 OF 21 SHEETS		STA. 2+00.00 TO STA. 3+00.00		
					FED. ROAD DIST. NO.		ILLINOIS FED. AID PROJECT				