


DATE	
BY	
FINAL SURVEY	
REVISIONS	
NOTE BOOK	
AREAS CHECKED	

DATE	
BY	
ORIGINAL SURVEY	
REVISIONS	
NOTE BOOK	
AREAS CHECKED	

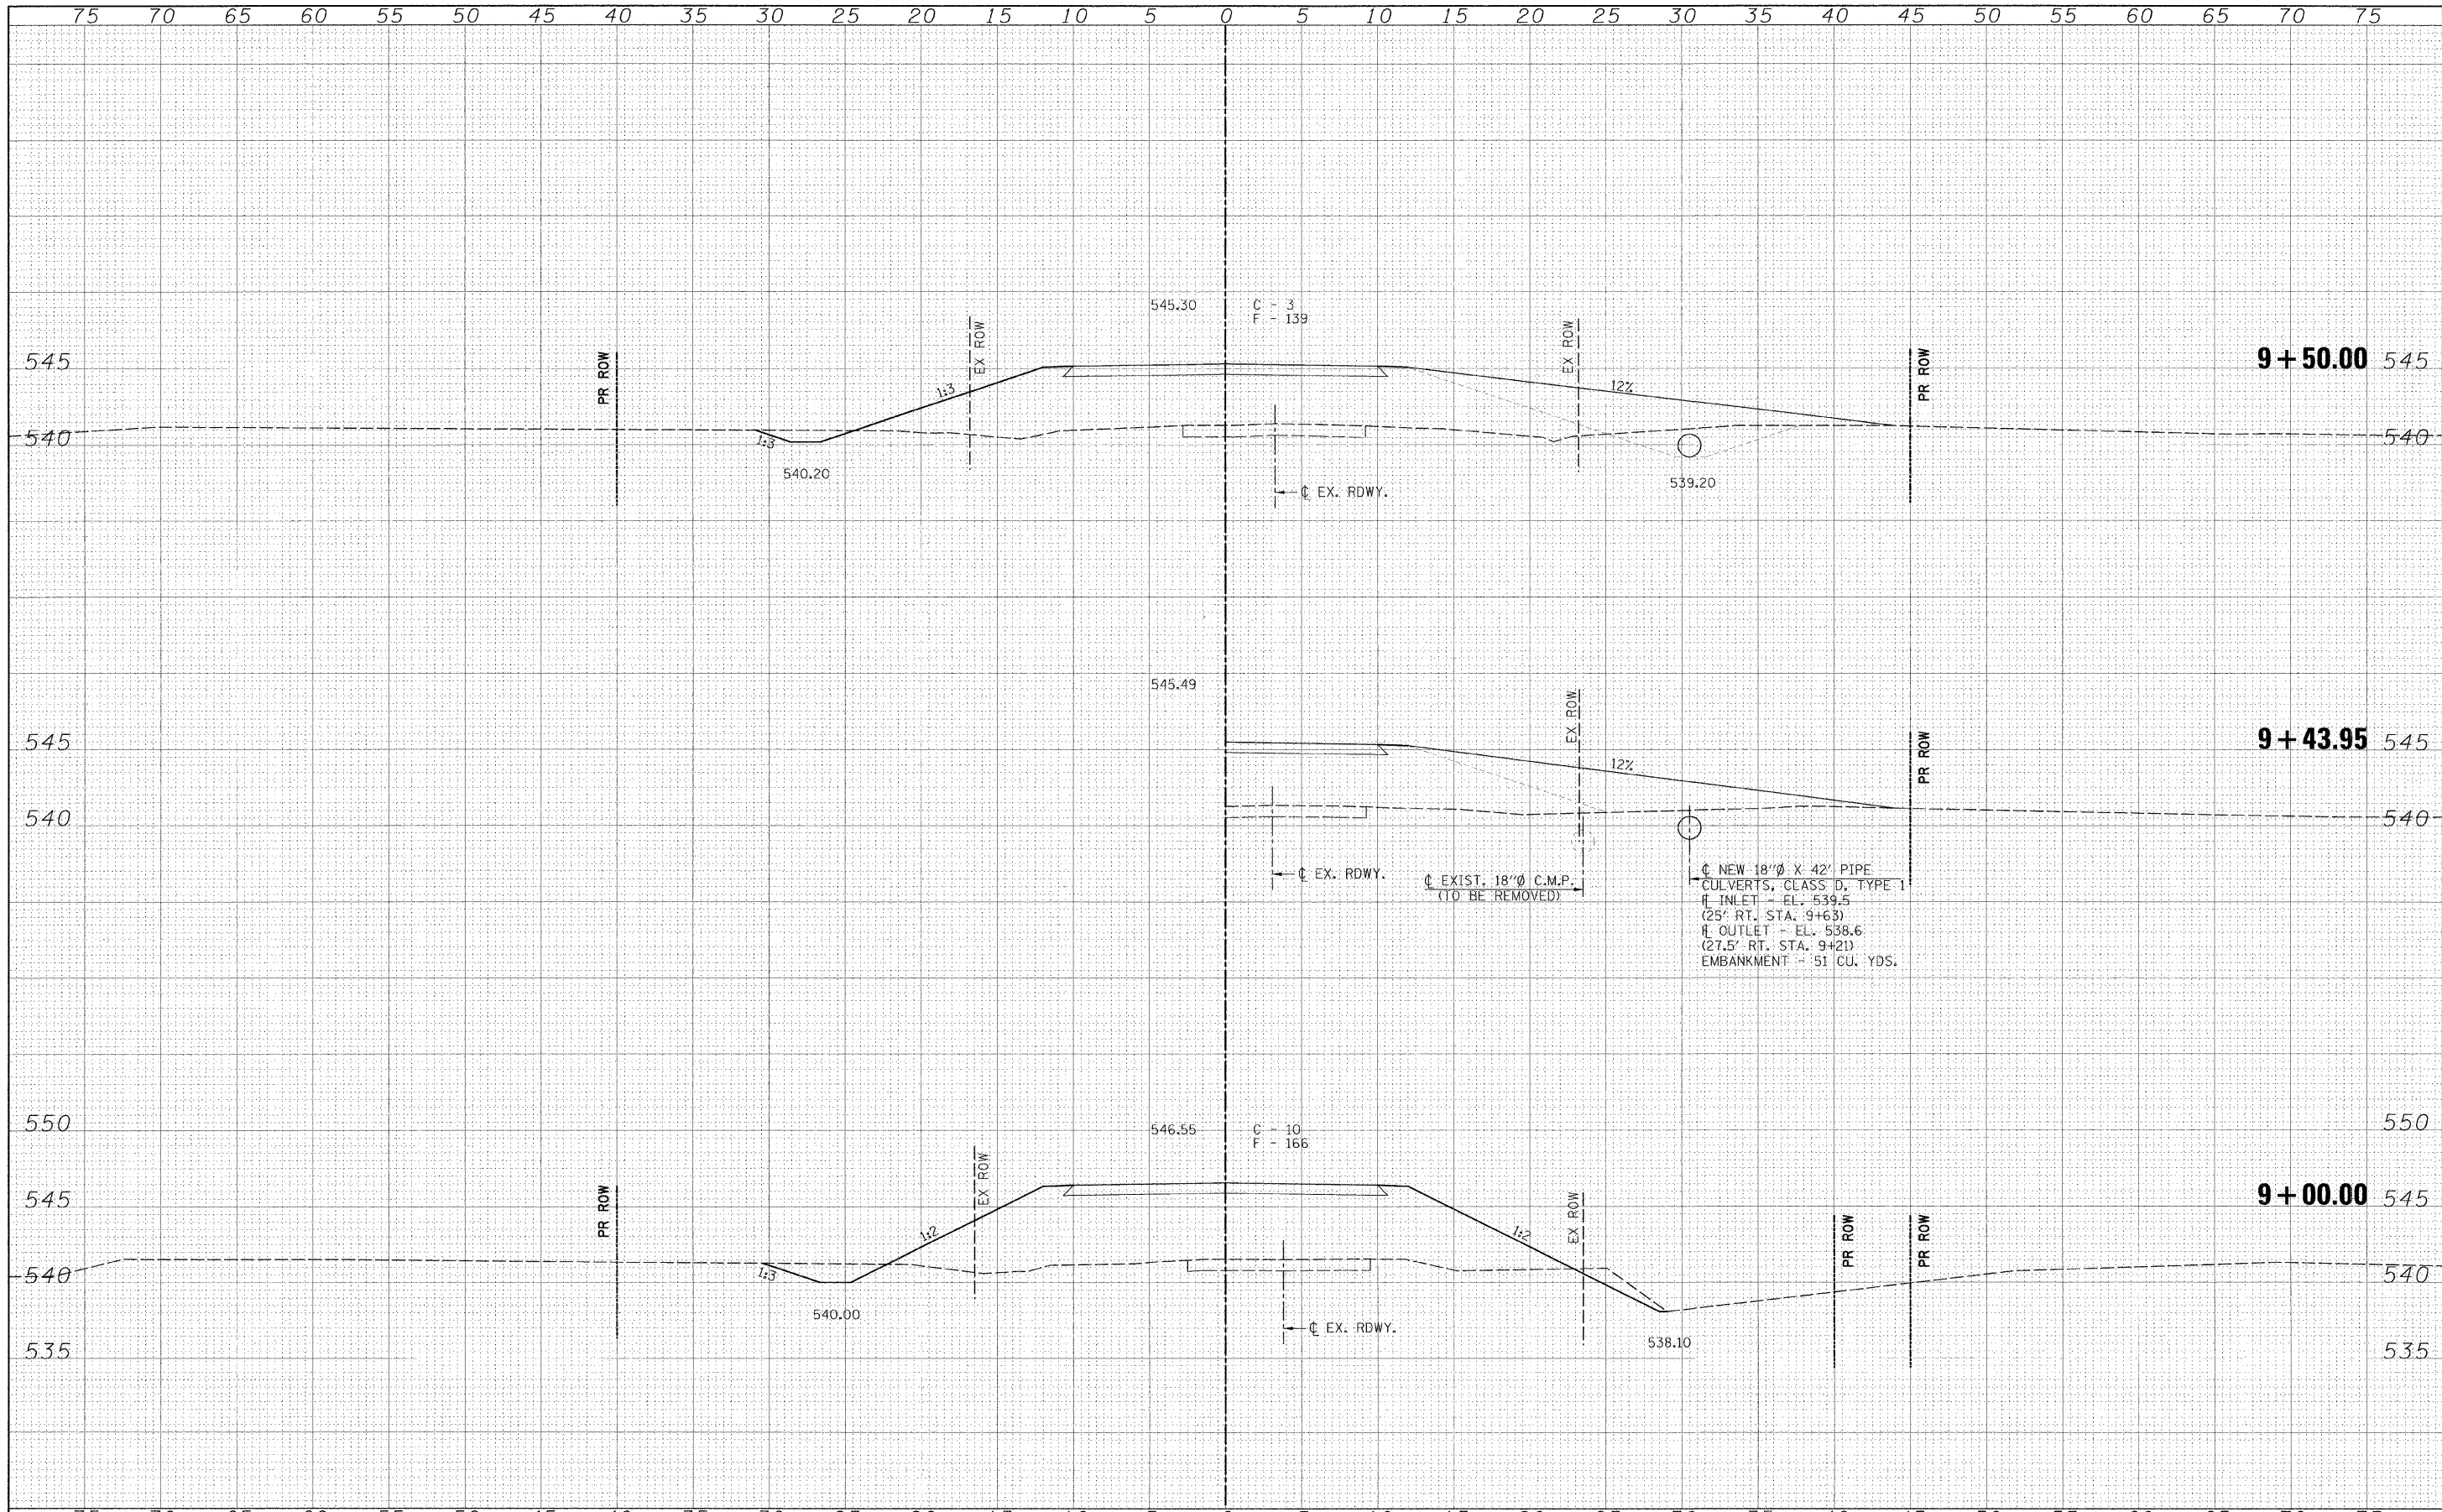

FILE NAME =	USER NAME = #USER#	DESIGNED -	REVISIED -	<p>Allen Henderson & Associates, Inc. Civil and Structural Engineers Springfield, IL. 62703 Phone: (217)544-8033 IL Design Firm No. 184-001907</p>	<p align="center">CROSS SECTIONS</p> <p>SCALE: 1" = 5' SHEET NO. 19 OF 21 SHEETS STA. 9+00.00 TO STA. 9+50.00</p>		T.R. RTE.	SECTION	COUNTY	TOTAL SHEETS	SHEET NO.
#FILE#		DRAWN -	REVISIED -				140	09-05118-00-BR	SHELBY	21	19
PLOT SCALE = #SCALE#		CHECKED -	REVISIED -				CONTRACT NO. 95628				
PLOT DATE = #DATE#		DATE -	REVISIED -				FED. ROAD DIST. NO. [ILLINOIS] FED. AID PROJECT				