


FINAL SURVEY	SURVEYED	BY	DATE
NOTE BOOK	PLOTTED		
NO.	TEMPLATE		
	AREAS		
	CHECKED		

ORIGINAL SURVEY	SURVEYED	BY	DATE
NOTE BOOK	PLOTTED		
NO.	TEMPLATE		
	AREAS		
	CHECKED		

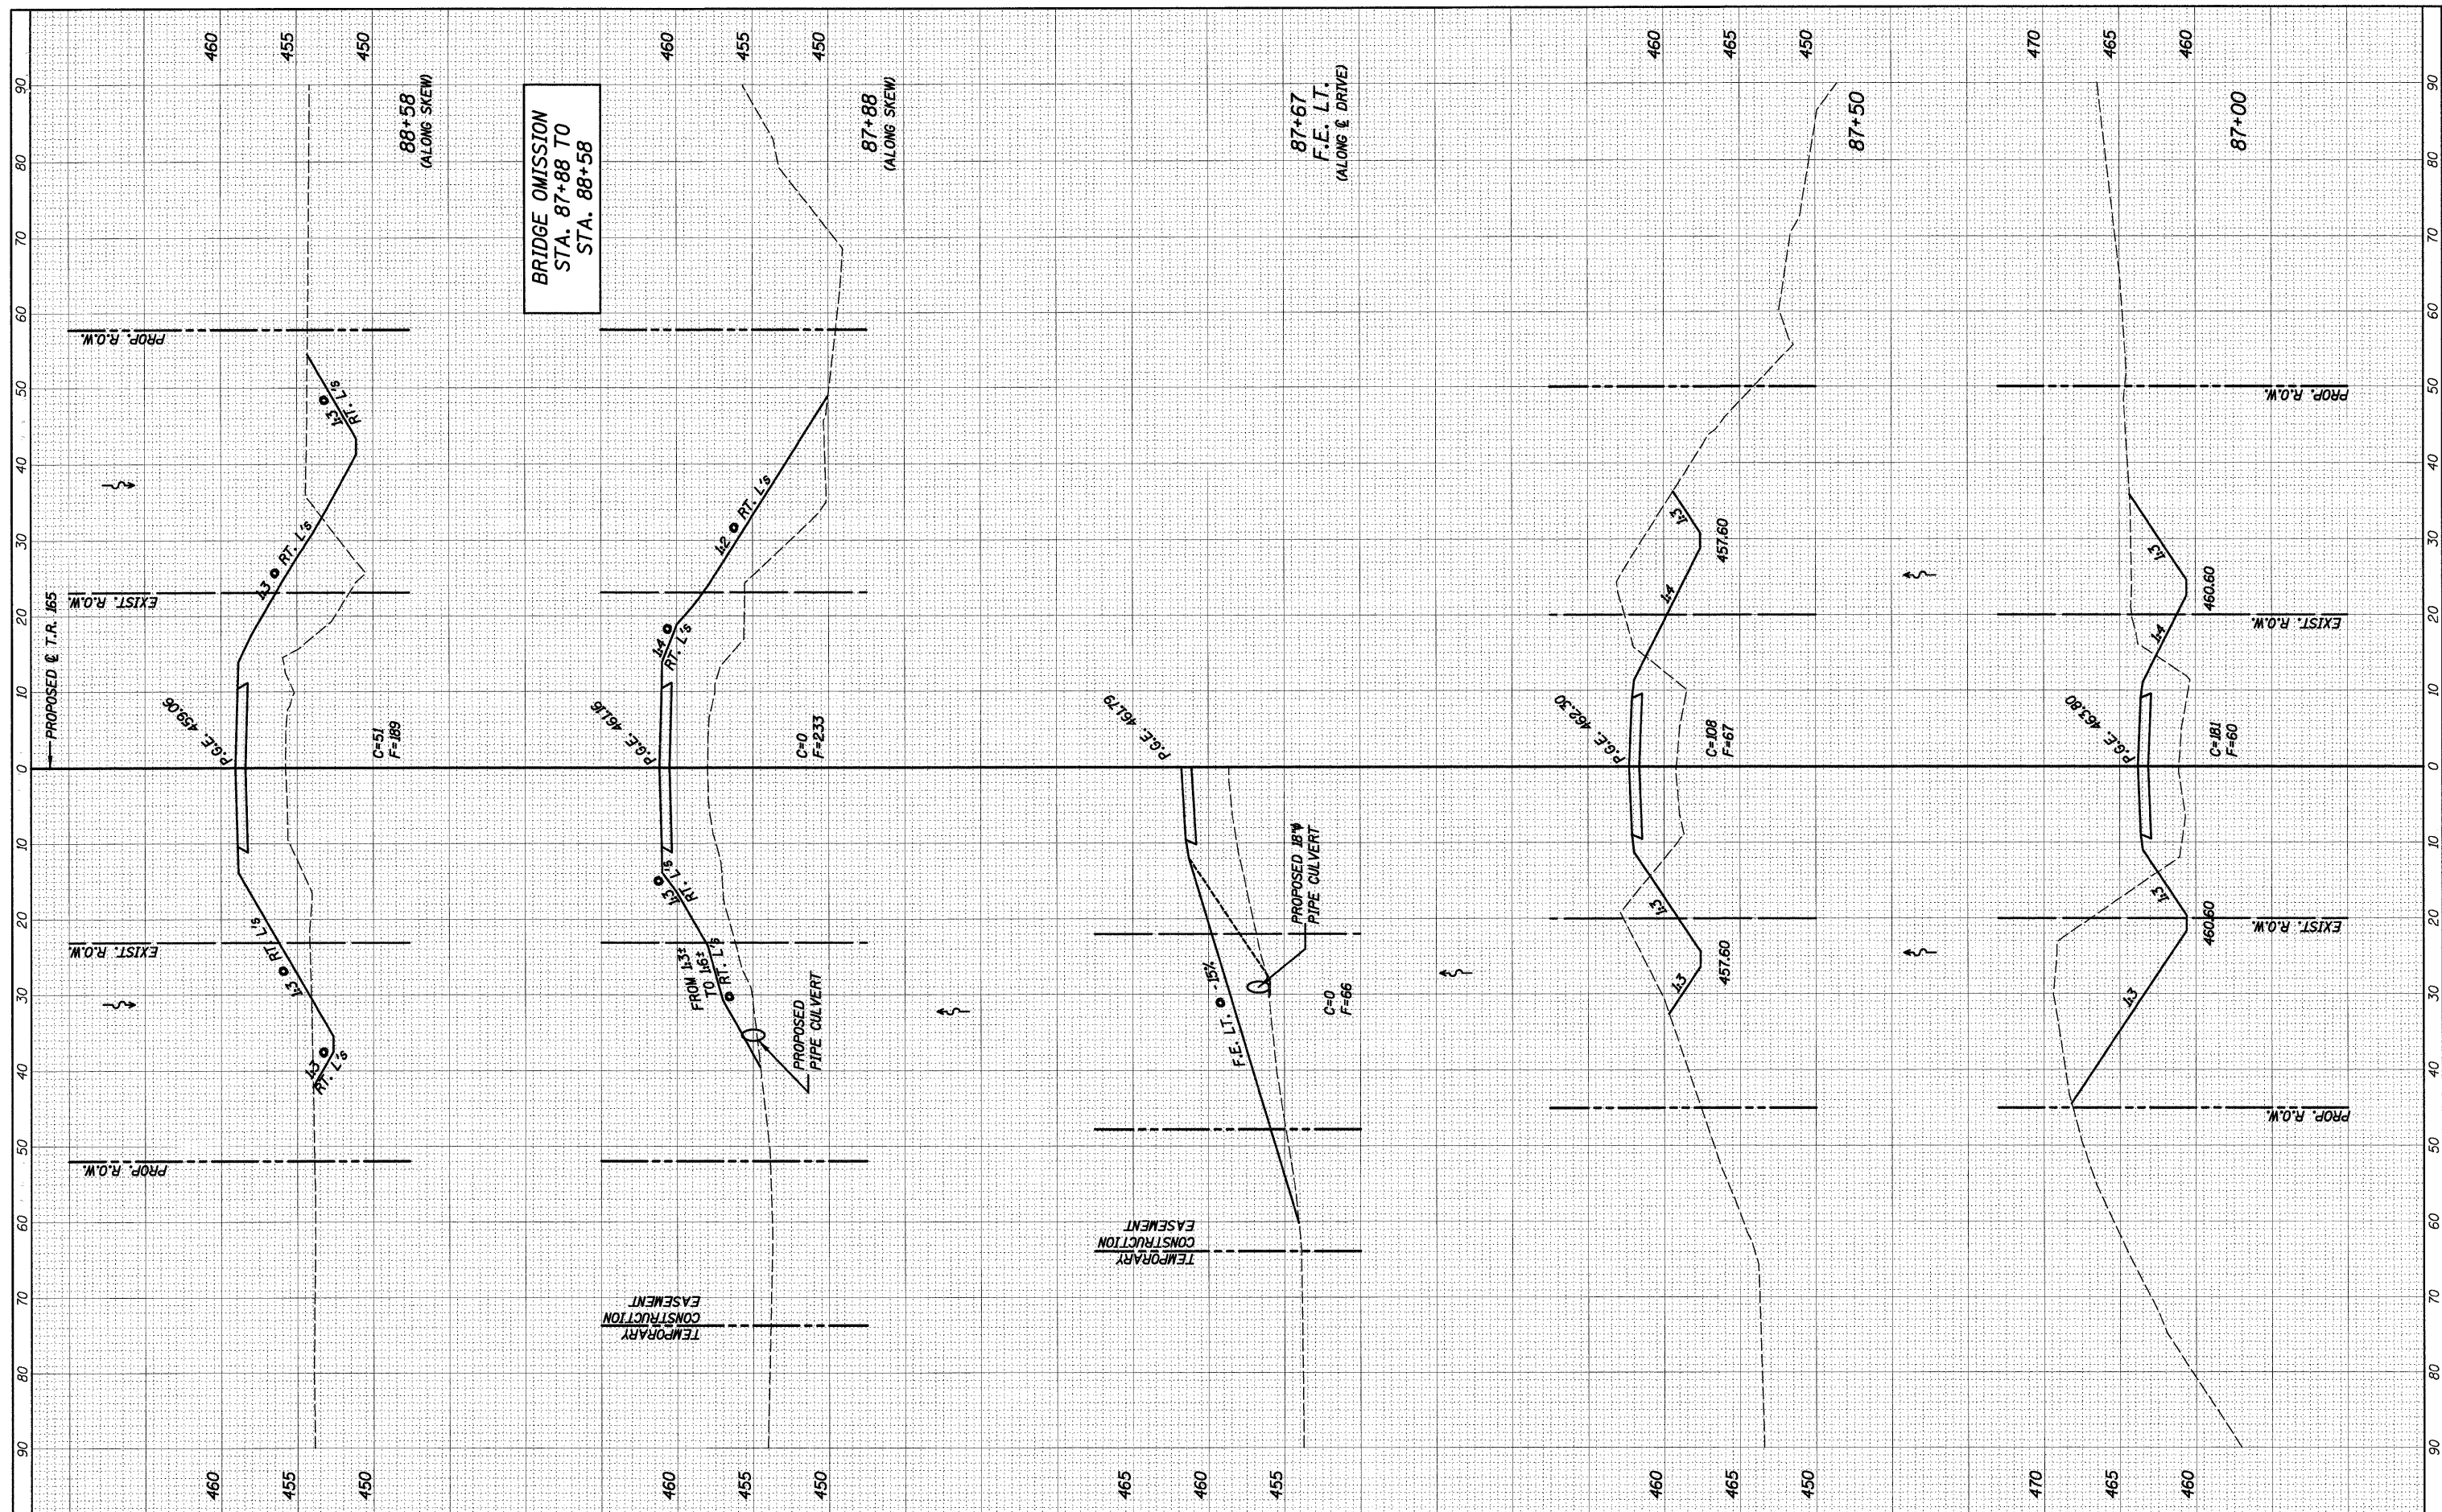

FILE NAME =	USER NAME =
h:\5208\1315_xrfd_5208.dgn	_USERDESCR_
PLOT SCALE =	DESIGNED -
10,0000' / IN.	B.I.B.
PLOT DATE =	DRAWN -
3/16/2010	K.H.L.
	CHECKED -
	L.D.G.
	DATE -
	REVISED -
	REVISED -
	REVISED -
	REVISED -

DESIGNED -	B.I.B.	REVISED -
DRAWN -	K.H.L.	REVISED -
CHECKED -	L.D.G.	REVISED -
DATE -		REVISED -

**STATE OF ILLINOIS  
DEPARTMENT OF TRANSPORTATION**

**CROSS SECTIONS  
EXISTING & PROPOSED ROADWAY**

SCALE: SHEET NO. 2 OF 3 SHEETS STA. 87+00.00 TO STA. 88+58.00

T.R. RTE.	SECTION	COUNTY	TOTAL SHEETS	SHEET NO.
165	96-14115-00-BR	WASHINGTON	15	14
S.N. 095-3251		CONTRACT NO. 97435		
ILLINOIS FED. AID PROJECT				

FIG. NO. 5208