


FINAL SURVEY	SURVEYED	BY	DATE
NOTE BOOK	PLOTTED		
AREAS	TEMPLATE		
AREAS CHECKED			

ORIGINAL SURVEY	SURVEYED	BY	DATE
NOTE BOOK	PLOTTED		
AREAS	TEMPLATE		
AREAS CHECKED			

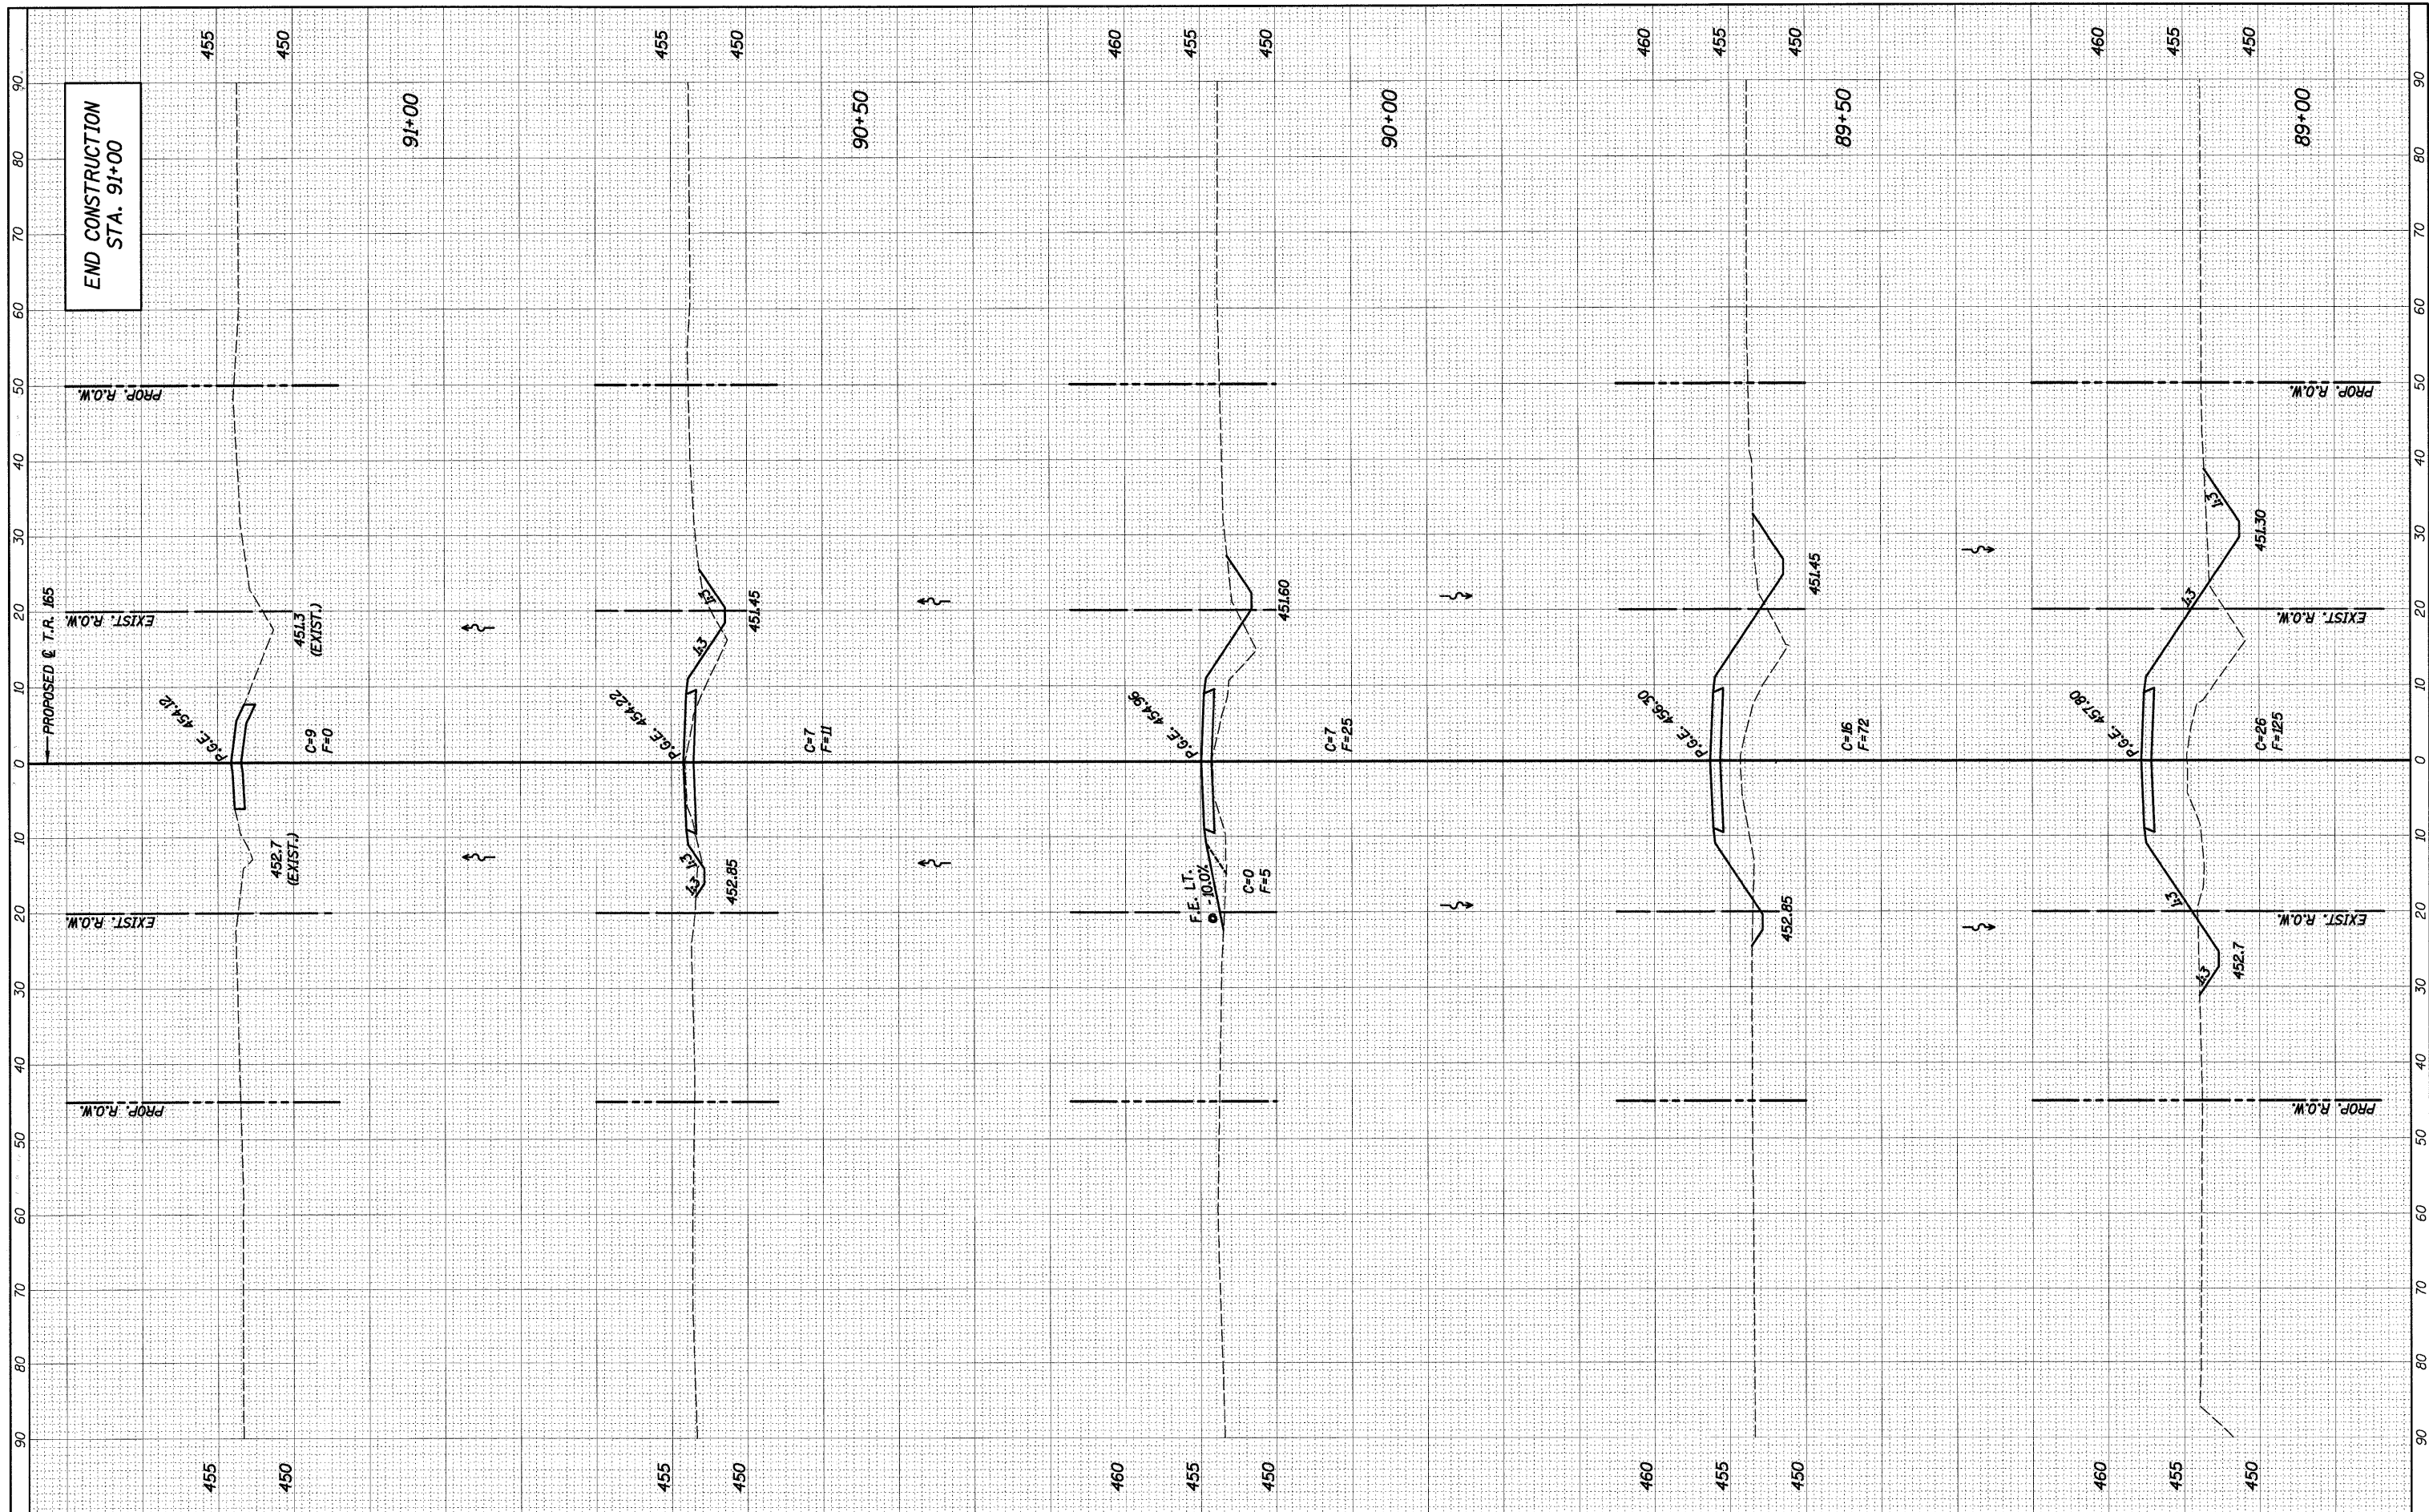

END CONSTRUCTION
STA. 91+00

FILE NAME * h:\2008\1315_xrtd_5208.dgn
USER NAME * _USERDESCR_

DESIGNED - B.I.B.
DRAWN - K.H.L.
CHECKED - L.D.G.
DATE -

REVISED -
REVISED -
REVISED -
REVISED -

STATE OF ILLINOIS
DEPARTMENT OF TRANSPORTATION

CROSS SECTIONS
EXISTING & PROPOSED ROADWAY

SCALE: SHEET NO. 3 OF 3 SHEETS STA. 89+00.00 TO STA. 91+00.00

T.R. RTE.	SECTION	COUNTY	TOTAL SHEETS	SHEET NO.
165	96-14115-00-BR	WASHINGTON	15	15
S.N. 095-3251		CONTRACT NO. 97435		
ILLINOIS FED. AID PROJECT				