


EXISTING STATE STREET TYPICAL SECTION

N.T.S.
 STA. 98+98.15 TO STA. 101+52.40

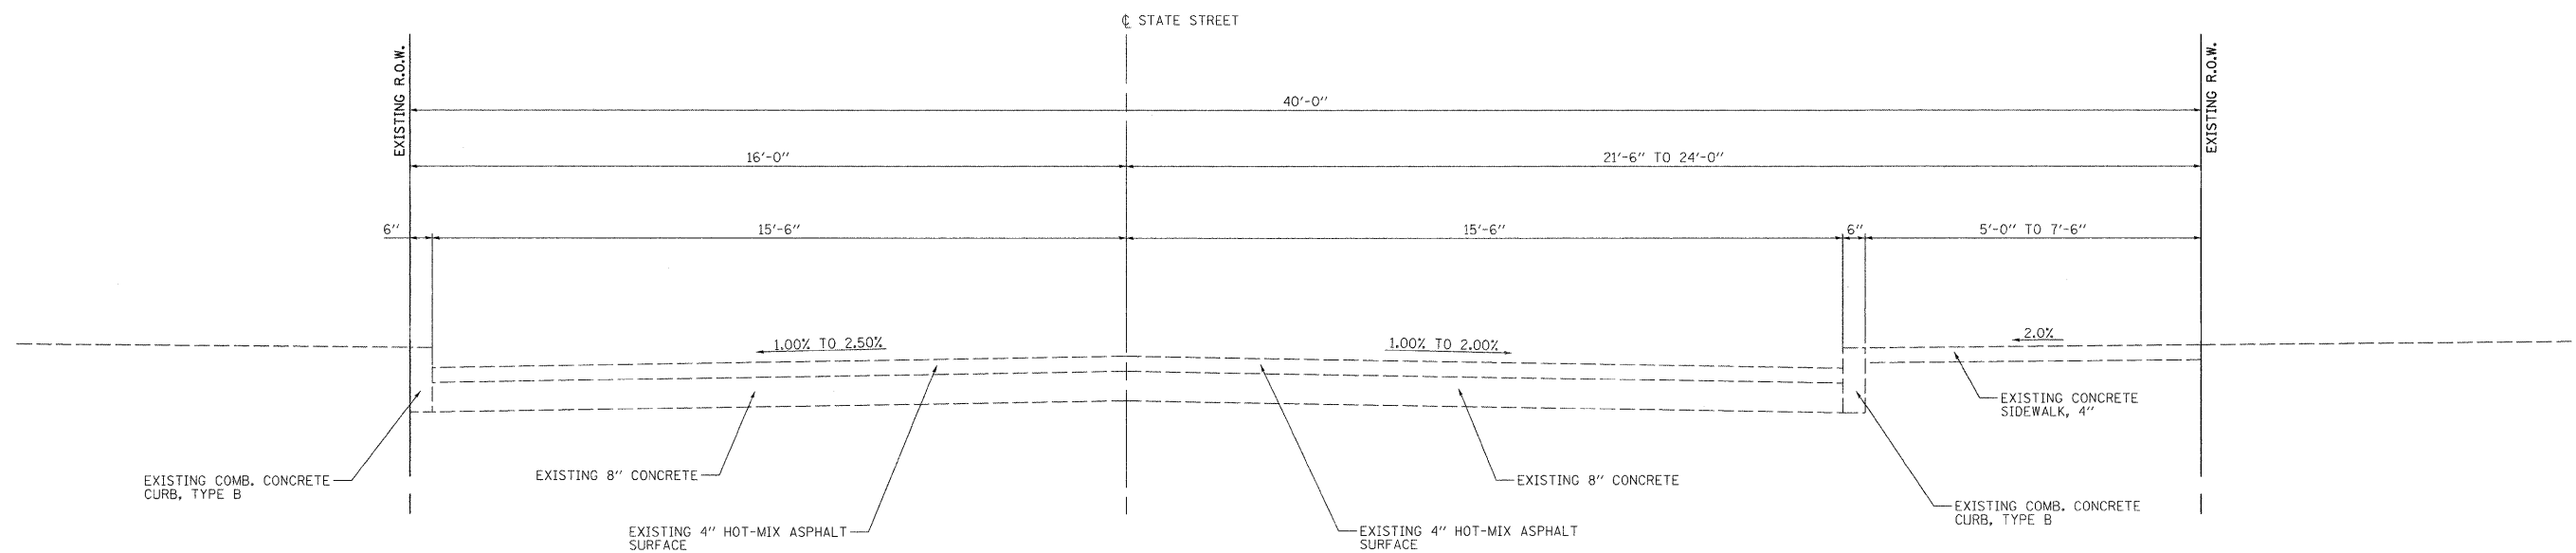

EXISTING STATE STREET TYPICAL SECTION

N.T.S.
 STA. 101+52.40 TO STA. 103+02.91

FILE NAME =	USER NAME = ramesh	DESIGNED -	REVISED -	CITY OF MADISON STATE STREET	EXISTING TYPICAL SECTIONS			F.A.U. RTE.	SECTION	COUNTY	TOTAL SHEETS	SHEET NO.
#FILE#	PLOT SCALE = #SCALE#	DRAWN -	REVISED -					9096	05-00021-02-RS	MADISON	37	4
	PLOT DATE = 4/8/2010	CHECKED -	REVISED -		SCALE: SHEET NO. OF SHEETS STA. TO STA.			CONTRACT NO. 97441		FED. ROAD DIST. NO. ILLINOIS FED. AID PROJECT		
		DATE -	REVISED -									