


EXISTING STATE STREET TYPICAL SECTION

N.T.S.
STA. 132+94.13 TO STA. 134+93.92

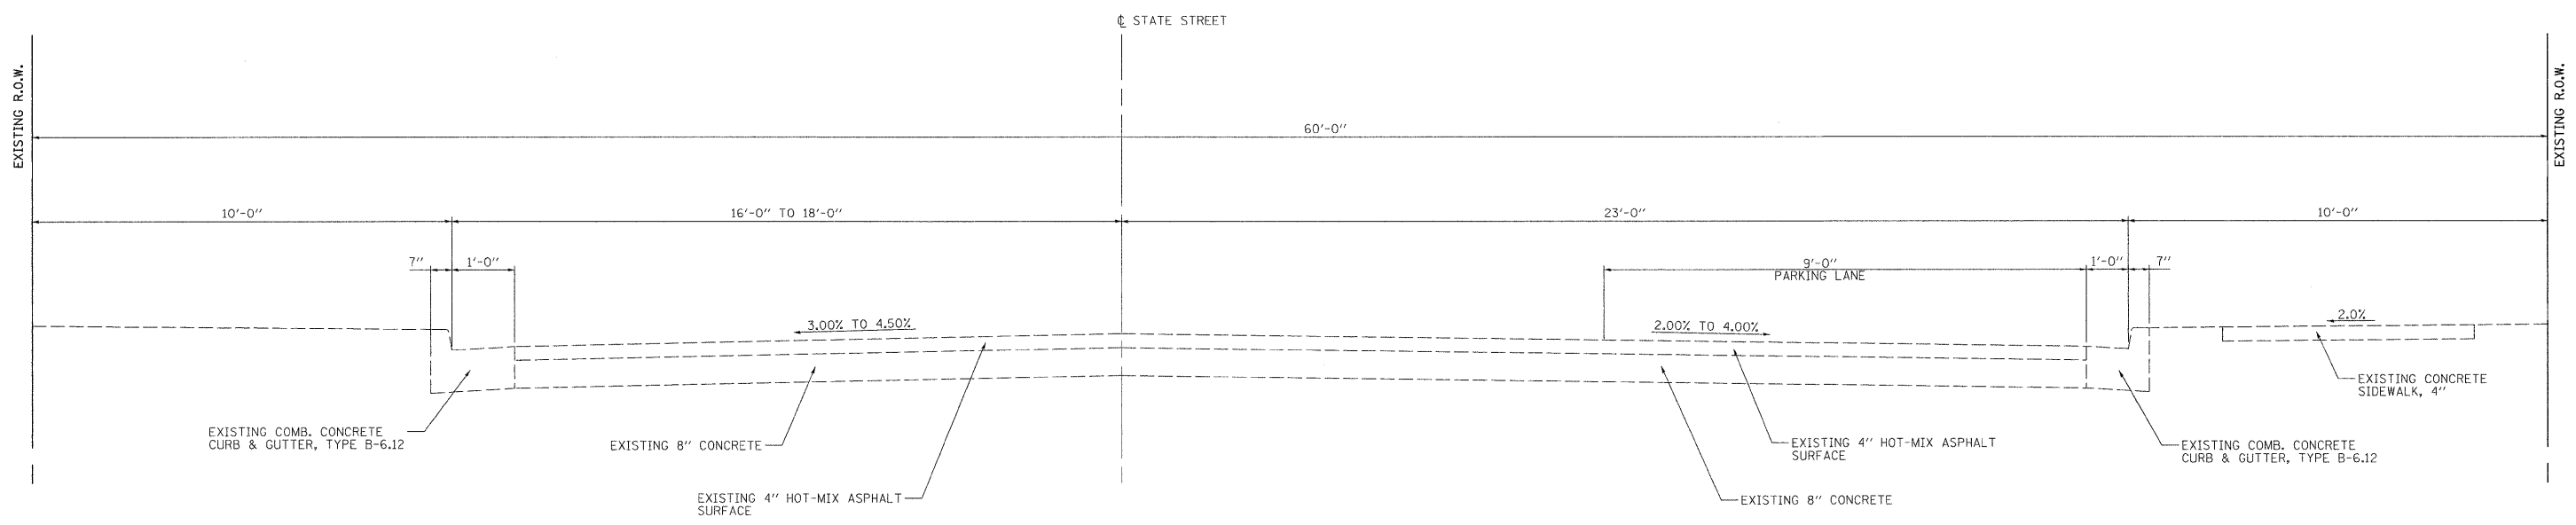

EXISTING STATE STREET TYPICAL SECTION

N.T.S.
STA. 134+93.92 TO STA. 155+34.54

FILE NAME =	USER NAME = ramesh	DESIGNED -	REVISED -	CITY OF MADISON STATE STREET	EXISTING TYPICAL SECTIONS			F.A.U. RTE.	SECTION	COUNTY	TOTAL SHEETS	SHEET NO.
#FILEL#	PLOT SCALE = \$SCALE#	DRAWN -	REVISED -					9096	05-00021-02-RS	MADISON	37	7
	PLOT DATE = 4/8/2010	CHECKED -	REVISED -		SCALE:	SHEET NO.	OF SHEETS	STA.	TO STA.	FED. ROAD DIST. NO.	ILLINOIS FED. AID PROJECT	CONTRACT NO. 97441
		DATE -	REVISED -									