


PROPOSED STATE STREET TYPICAL SECTION

N.T.S.
STA. 103+02.91 TO STA. 105+92.08

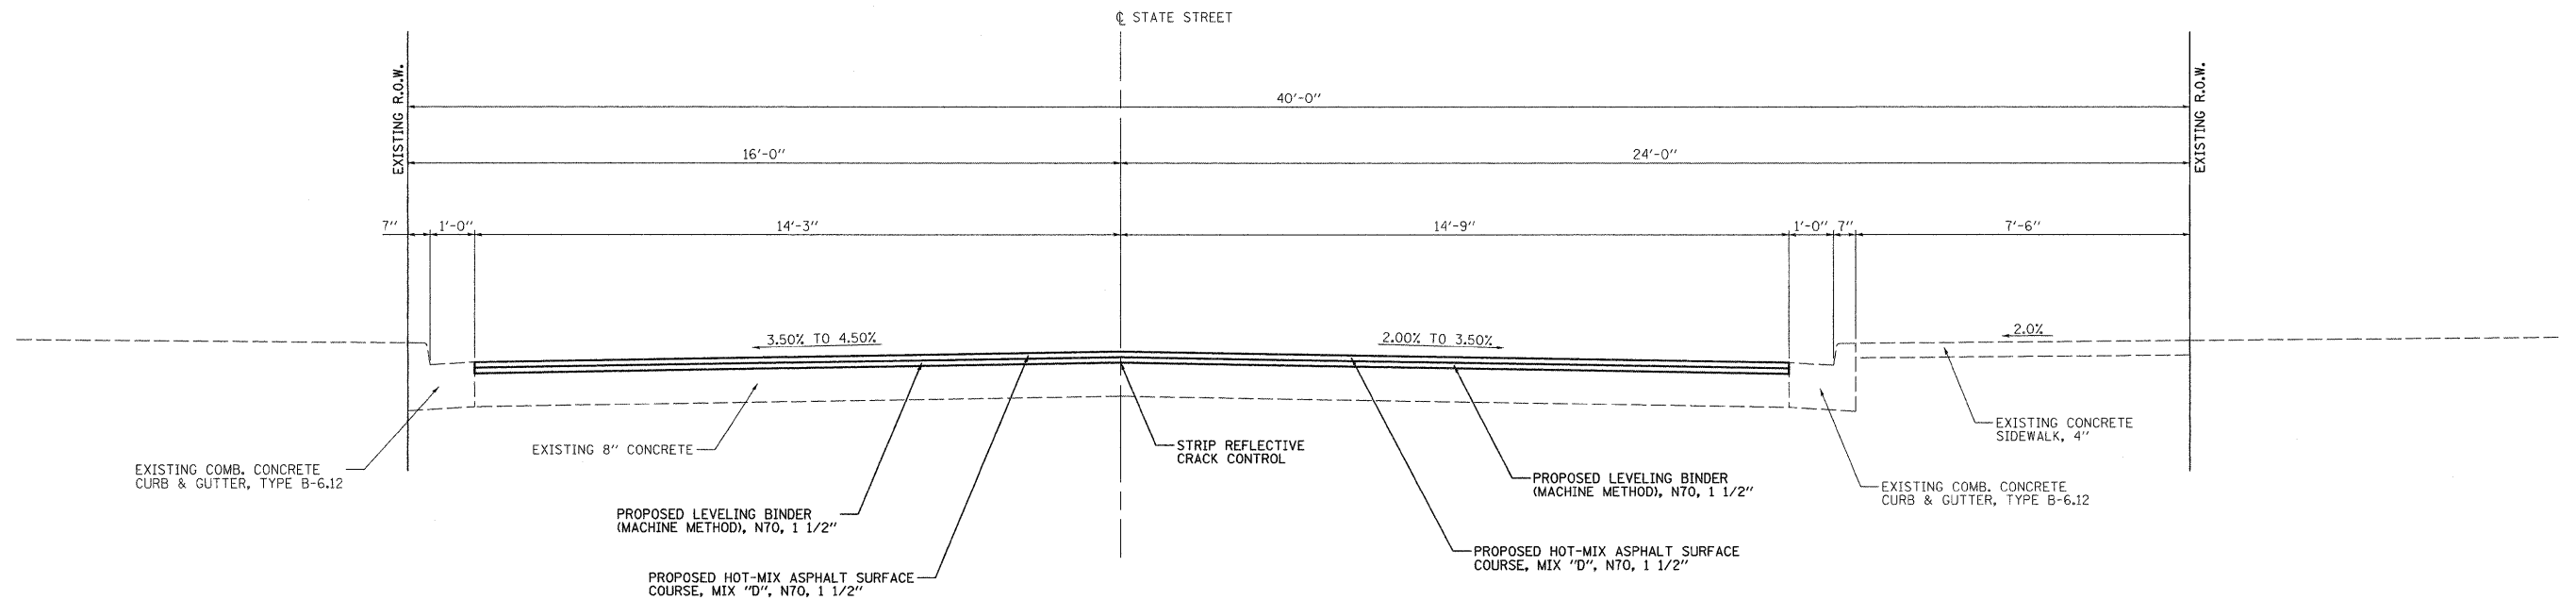

PROPOSED STATE STREET TYPICAL SECTION

N.T.S.
STA. 105+92.08 TO STA. 111+77.02

FILE NAME =	USER NAME = ramesh	DESIGNED -	REVISED -	CITY OF MADISON STATE STREET	PROPOSED TYPICAL SECTIONS				F.A.J. RTE.	SECTION	COUNTY	TOTAL SHEETS	SHEET NO.
#FILE#	PLOT SCALE = #SCALE#	DRAWN -	REVISED -						9096	05-00021-02-RS	MADISON	37	9
PLOT DATE = 4/13/2010	CHECKED -	REVISED -	REVISED -		SCALE: SHEET NO. OF SHEETS STA. TO STA.				CONTRACT NO. 97441				
	DATE -	REVISED -	REVISED -						FED. ROAD DIST. NO. ILLINOIS FED. AID PROJECT				