


PROPOSED STATE STREET TYPICAL SECTION

N.T.S.
STA. 111+77.02 TO STA. 132+11.66

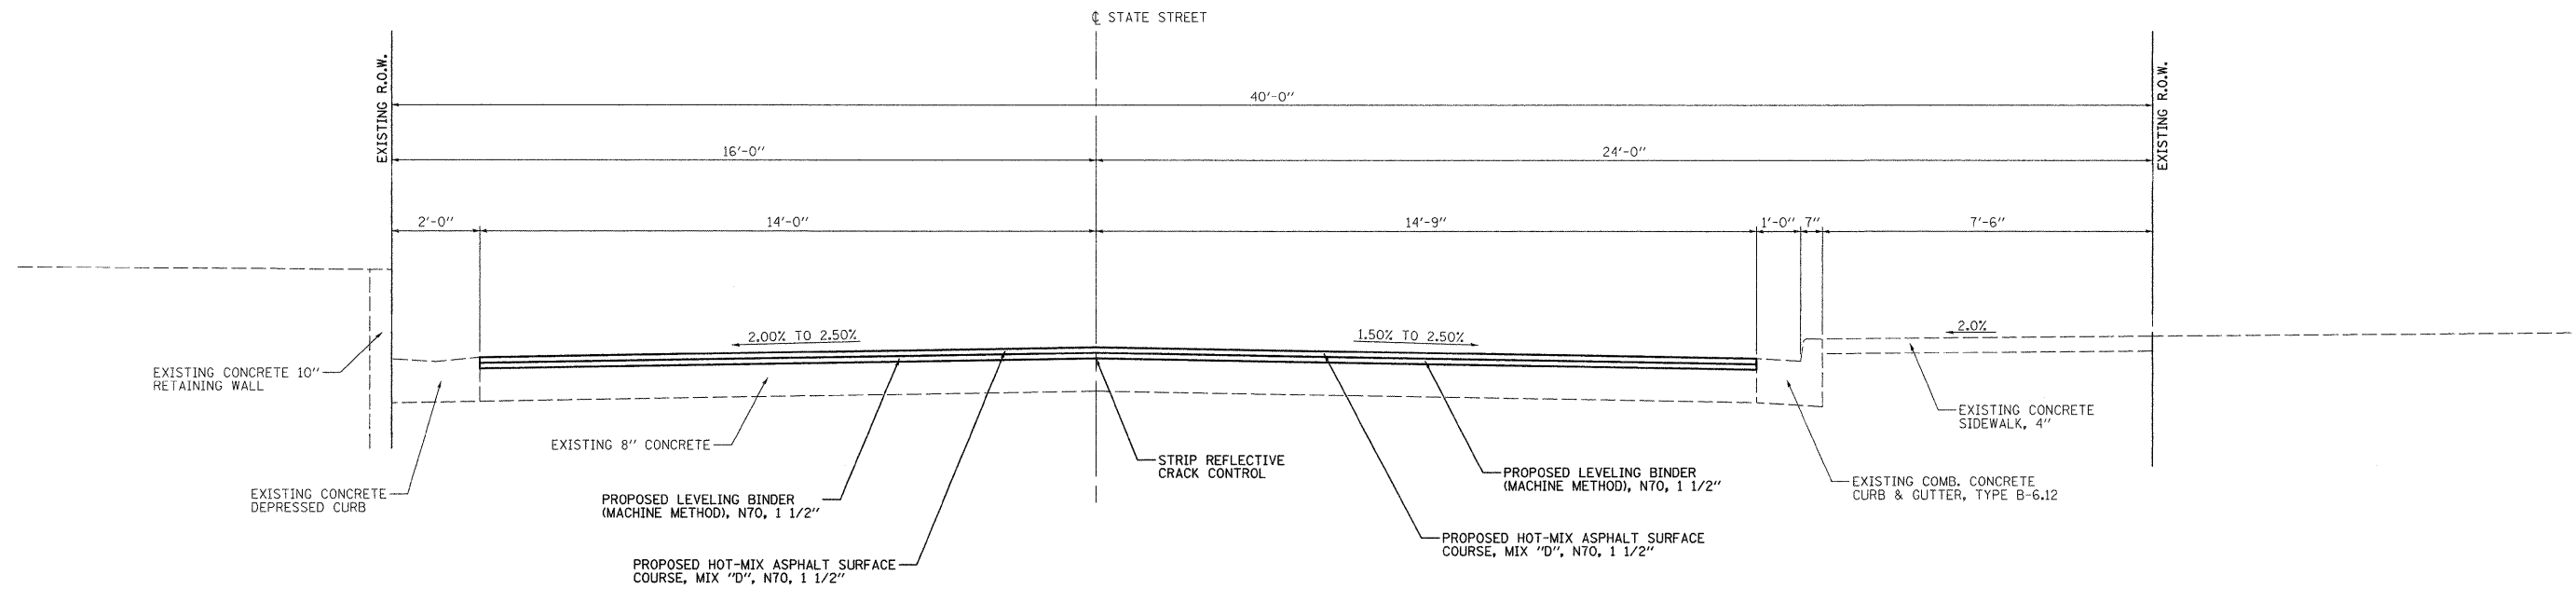

PROPOSED STATE STREET TYPICAL SECTION

N.T.S.
STA. 132+11.66 TO STA. 132+94.13

FILE NAME =	USER NAME = ramesh	DESIGNED -	REVISED -	CITY OF MADISON STATE STREET	PROPOSED TYPICAL SECTIONS			F.A.U. RTE. 9096	SECTION 05-00021-02-RS	COUNTY MADISON	TOTAL SHEETS 37	SHEET NO. 10			
#FILE#		DRAWN -	REVISED -					SCALE: SHEET NO. OF SHEETS STA. TO STA.			CONTRACT NO. 97441				
		CHECKED -	REVISED -					FED. ROAD DIST. NO. ILLINOIS FED. AID PROJECT							
		DATE -	REVISED -												