


PROPOSED STATE STREET TYPICAL SECTION

N.T.S.
STA. 132+94.13 TO STA. 134+93.92

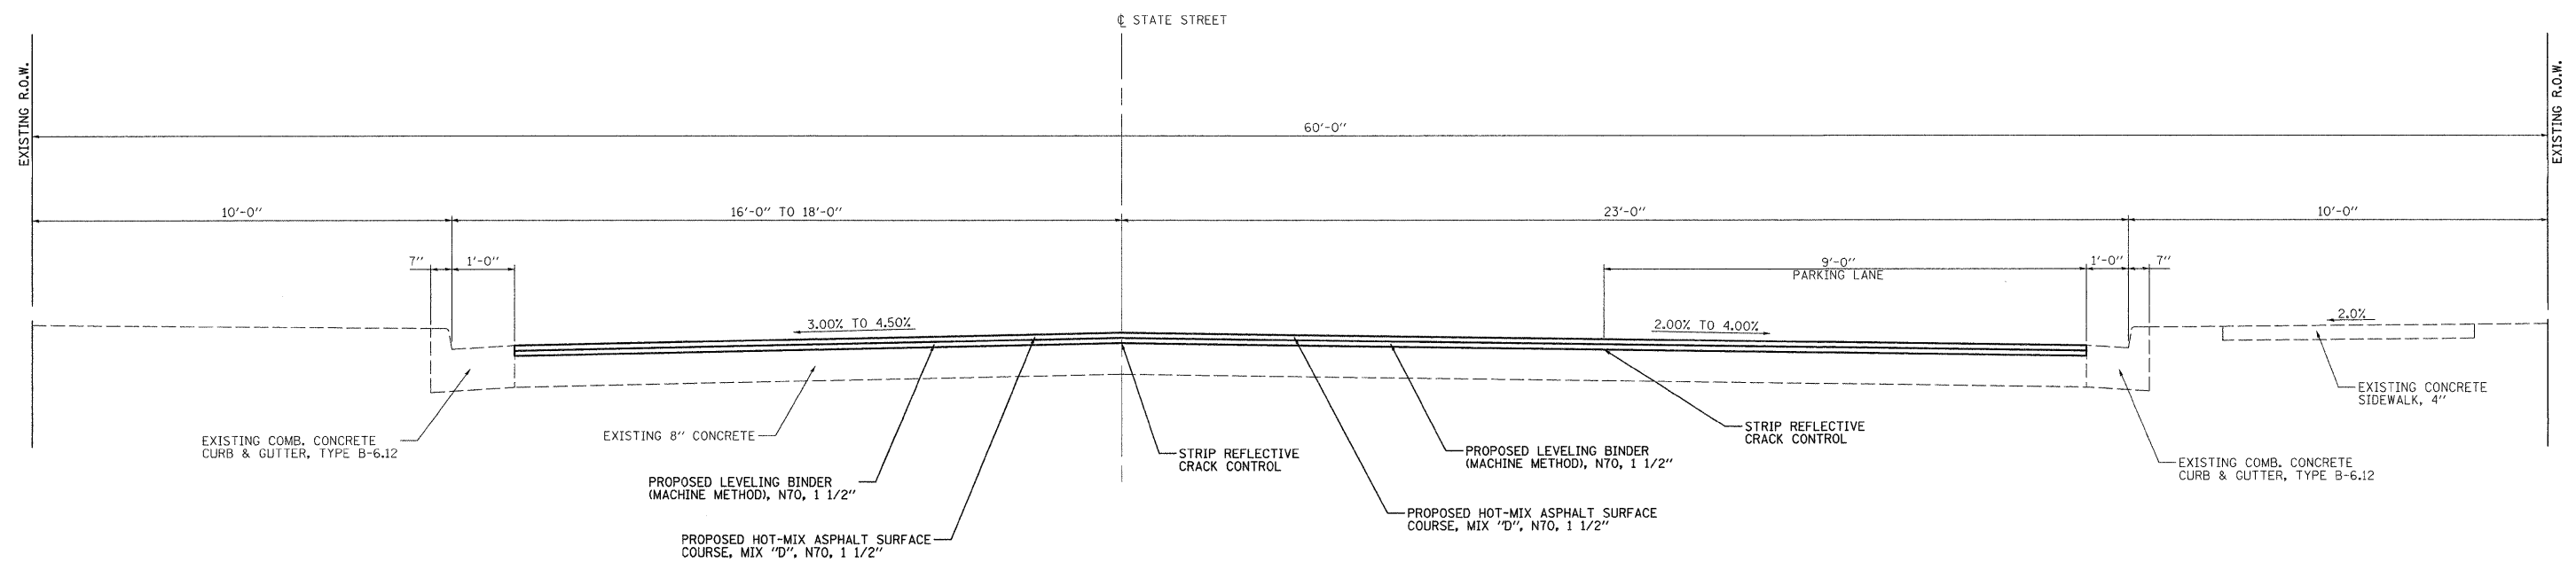

PROPOSED STATE STREET TYPICAL SECTION

N.T.S.
STA. 134+93.92 TO STA. 155+34.54

| | | | | | | | | | | | | | |
|-----------------------|----------------------|------------|-----------|---|---|--|--|--|---|----------------|---------|--------------|-----------|
| FILE NAME = | USER NAME = ramesh | DESIGNED - | REVISED - | CITY OF MADISON STATE STREET | PROPOSED TYPICAL SECTIONS | | | | F.A.J. RTE. | SECTION | COUNTY | TOTAL SHEETS | SHEET NO. |
| #FILE# | PLOT SCALE = #SCALE# | DRAWN - | REVISED - | | | | | | 9096 | 05-00021-02-RS | MADISON | 37 | 11 |
| PLOT DATE = 4/13/2010 | DATE - | CHECKED - | REVISED - | | SCALE: SHEET NO. OF SHEETS STA. TO STA. | | | | CONTRACT NO. 97441 | | | | |
| | | | | | | | | | FED. ROAD DIST. NO. ILLINOIS FED. AID PROJECT | | | | |