
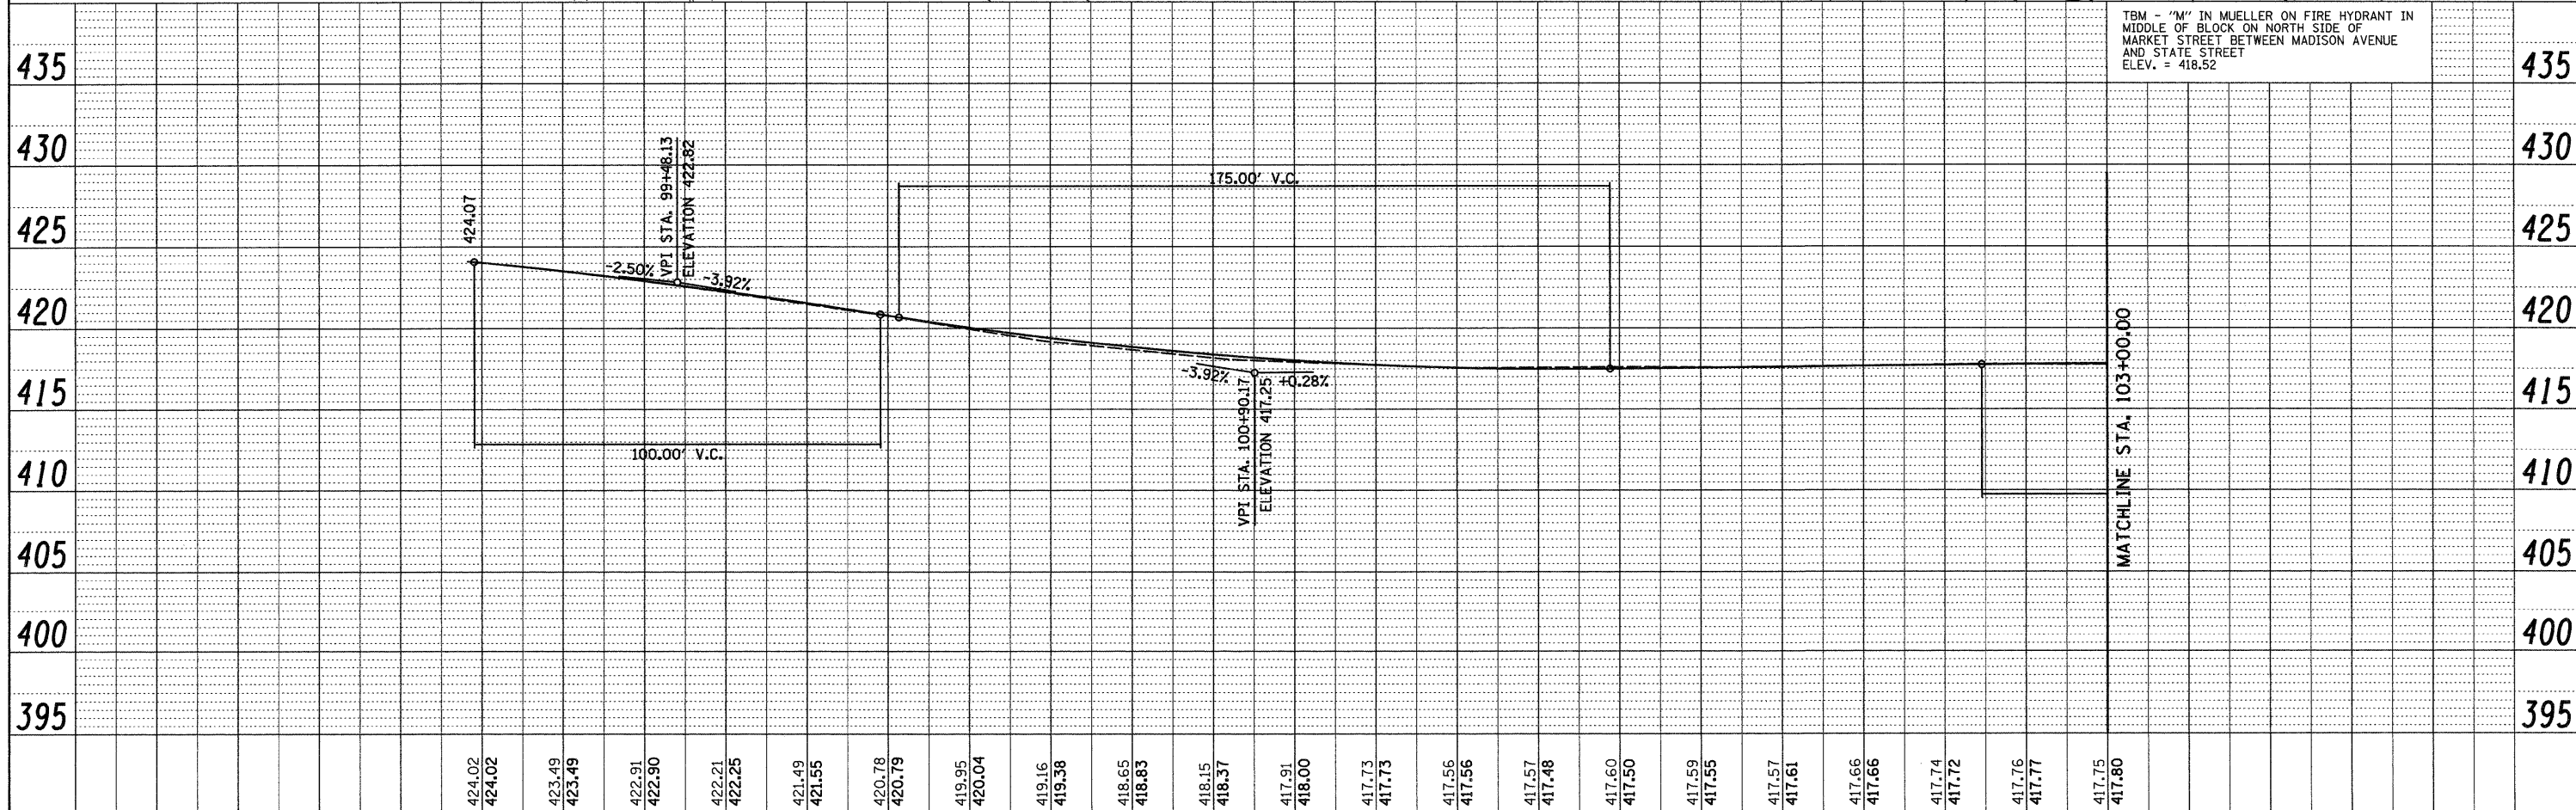


PLAN	SURVEYED	DATE
	PLOTTED	
	CHECKED	
	BY	
	NO. _____	
	NOTE BOOK	
	NO. _____	
	CADD FILE NAME	

PROFILE	SURVEYED	DATE
	PLOTTED	
	CHECKED	
	BY	
	NO. _____	
	NOTE BOOK	
	NO. _____	
	STRUCTURE NOTATIONS	
	CHKD	

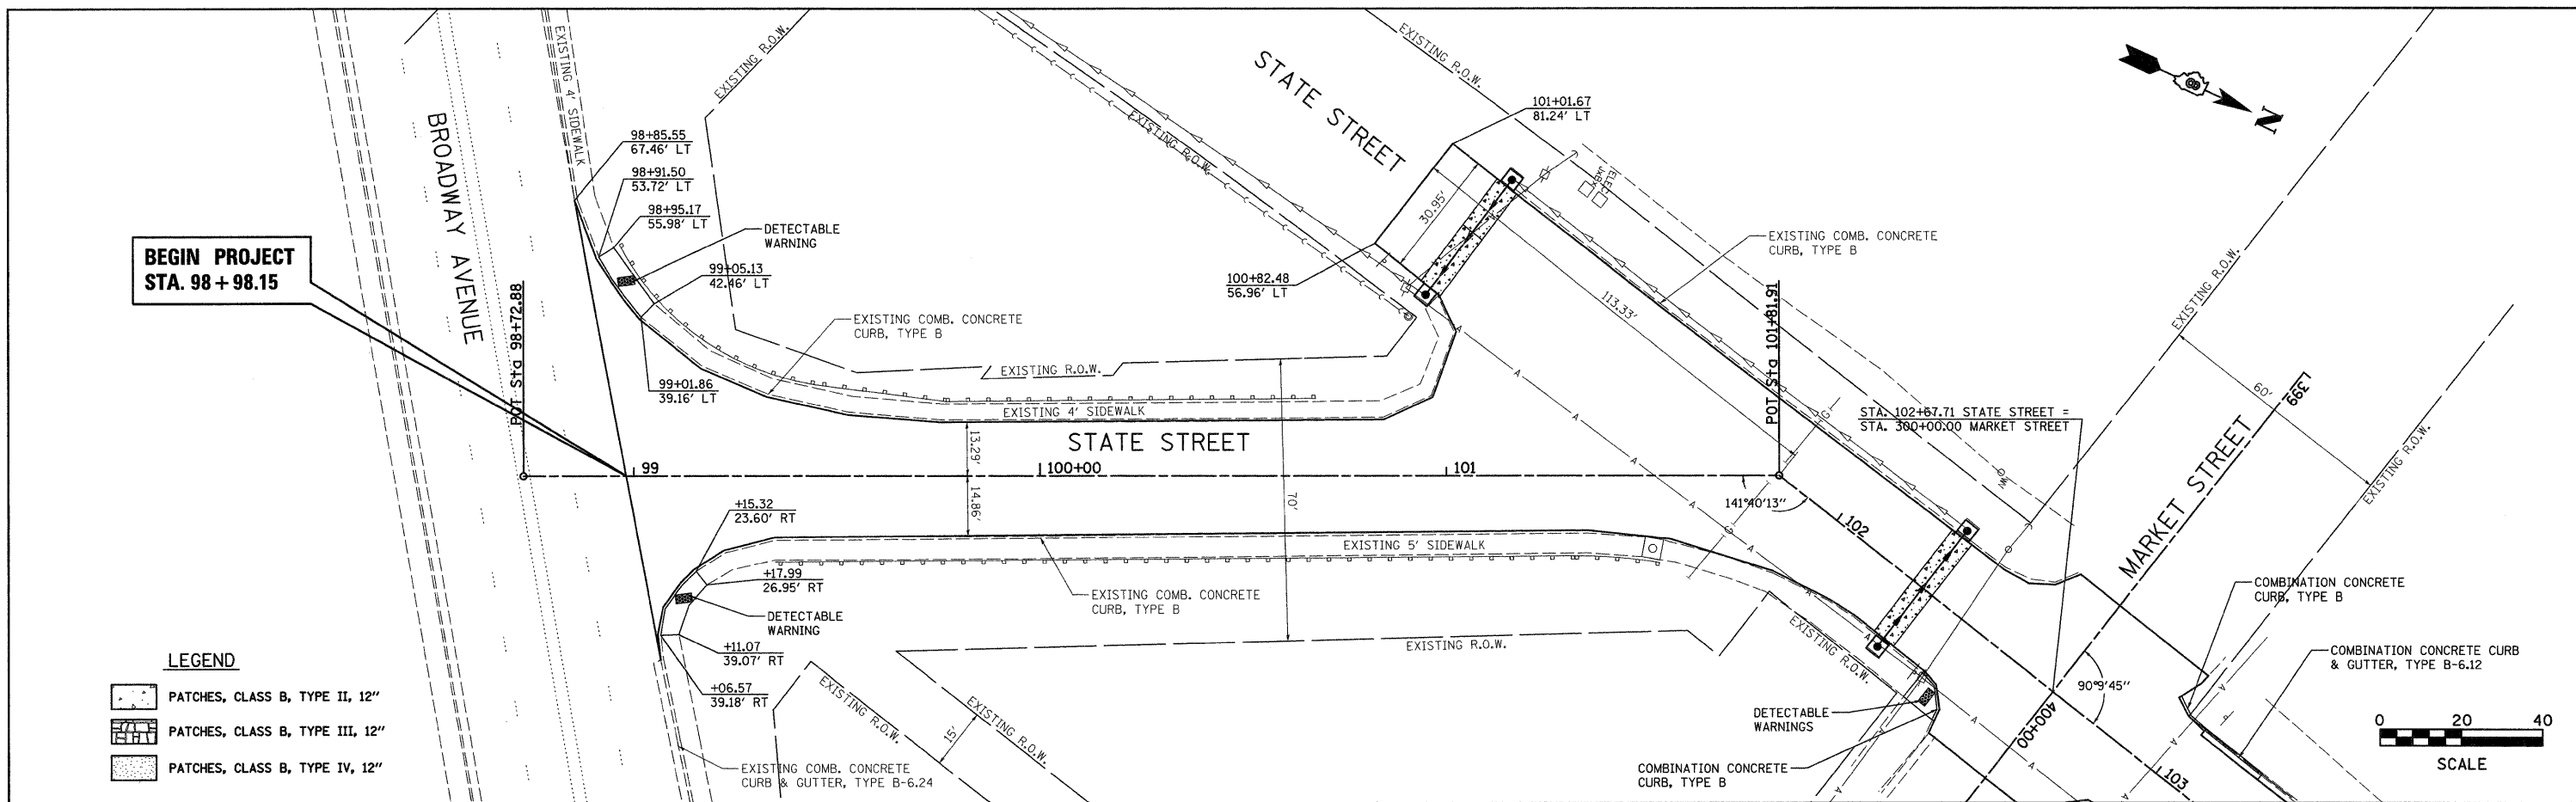

FILE NAME =	USER NAME = ramesh	DESIGNED -	REVISED -	<p align="center">CITY OF MADISON STATE STREET</p> <p align="right">PLAN & PROFILE</p>	F.A.J. RTE.	SECTION	COUNTY	TOTAL SHEETS	SHEET NO.
*FILEL#	PLOT SCALE = #SCALE#	DRAWN -	REVISED -		9096	05-00021-02-RS	MADISON	37	15
	PLOT DATE = 4/8/2018	CHECKED -	REVISED -		CONTRACT NO. 97441				
		DATE -	REVISED -		FED. ROAD DIST. NO. ILLINOIS FED. AID PROJECT				